


0m 25m 50m 75m 100m 125m

VISUAL SCALE 1:1250 @ A3

0m 10m 20m 30m 40m 50m

VISUAL SCALE 1:500 @ A3

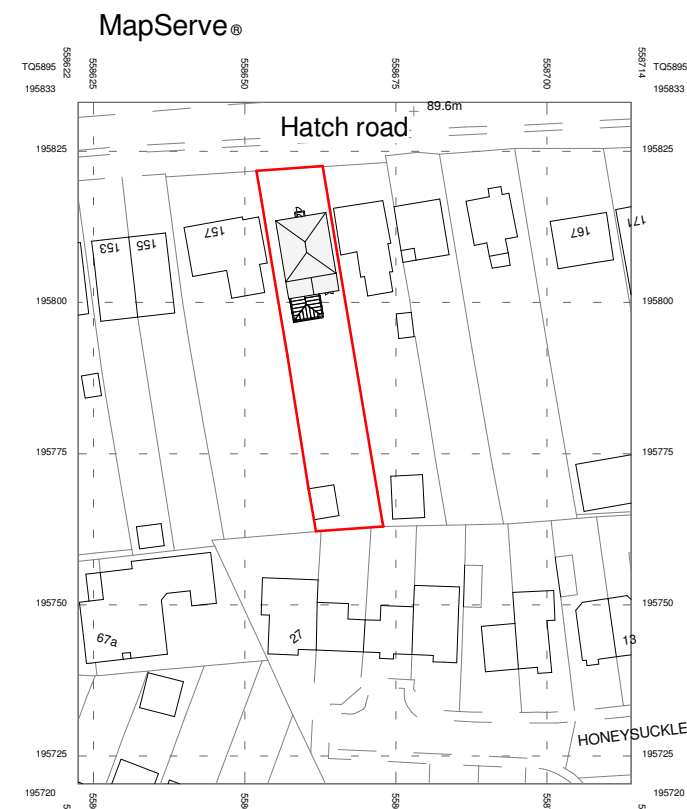

1 Block Plan
1 : 500

2 Location Map
1 : 1250

POLARDESIGN
 Designing the Future
 42 Prince John Road
 Eltham London UK
 SE9 6QA
 tel 0208 859 2299
 mob 0788 145 2203
 email :iselter@yahoo.com

PROJECT Erection of Outbuilding at rear garden for incidental family use /enjoyment of the house and basement storage area at
 159 Hatch road Pilgrins Hatch Brenwood CM15 9QB

SHEET

Block Plan Location Map

CLIENT

Date 12/12/2023	Project number 159HATCH/23	Scale (@ A3) As indicated
Drawn by IS	DRAWING NUMBER	REV
Checked by IS	801 Existing	