


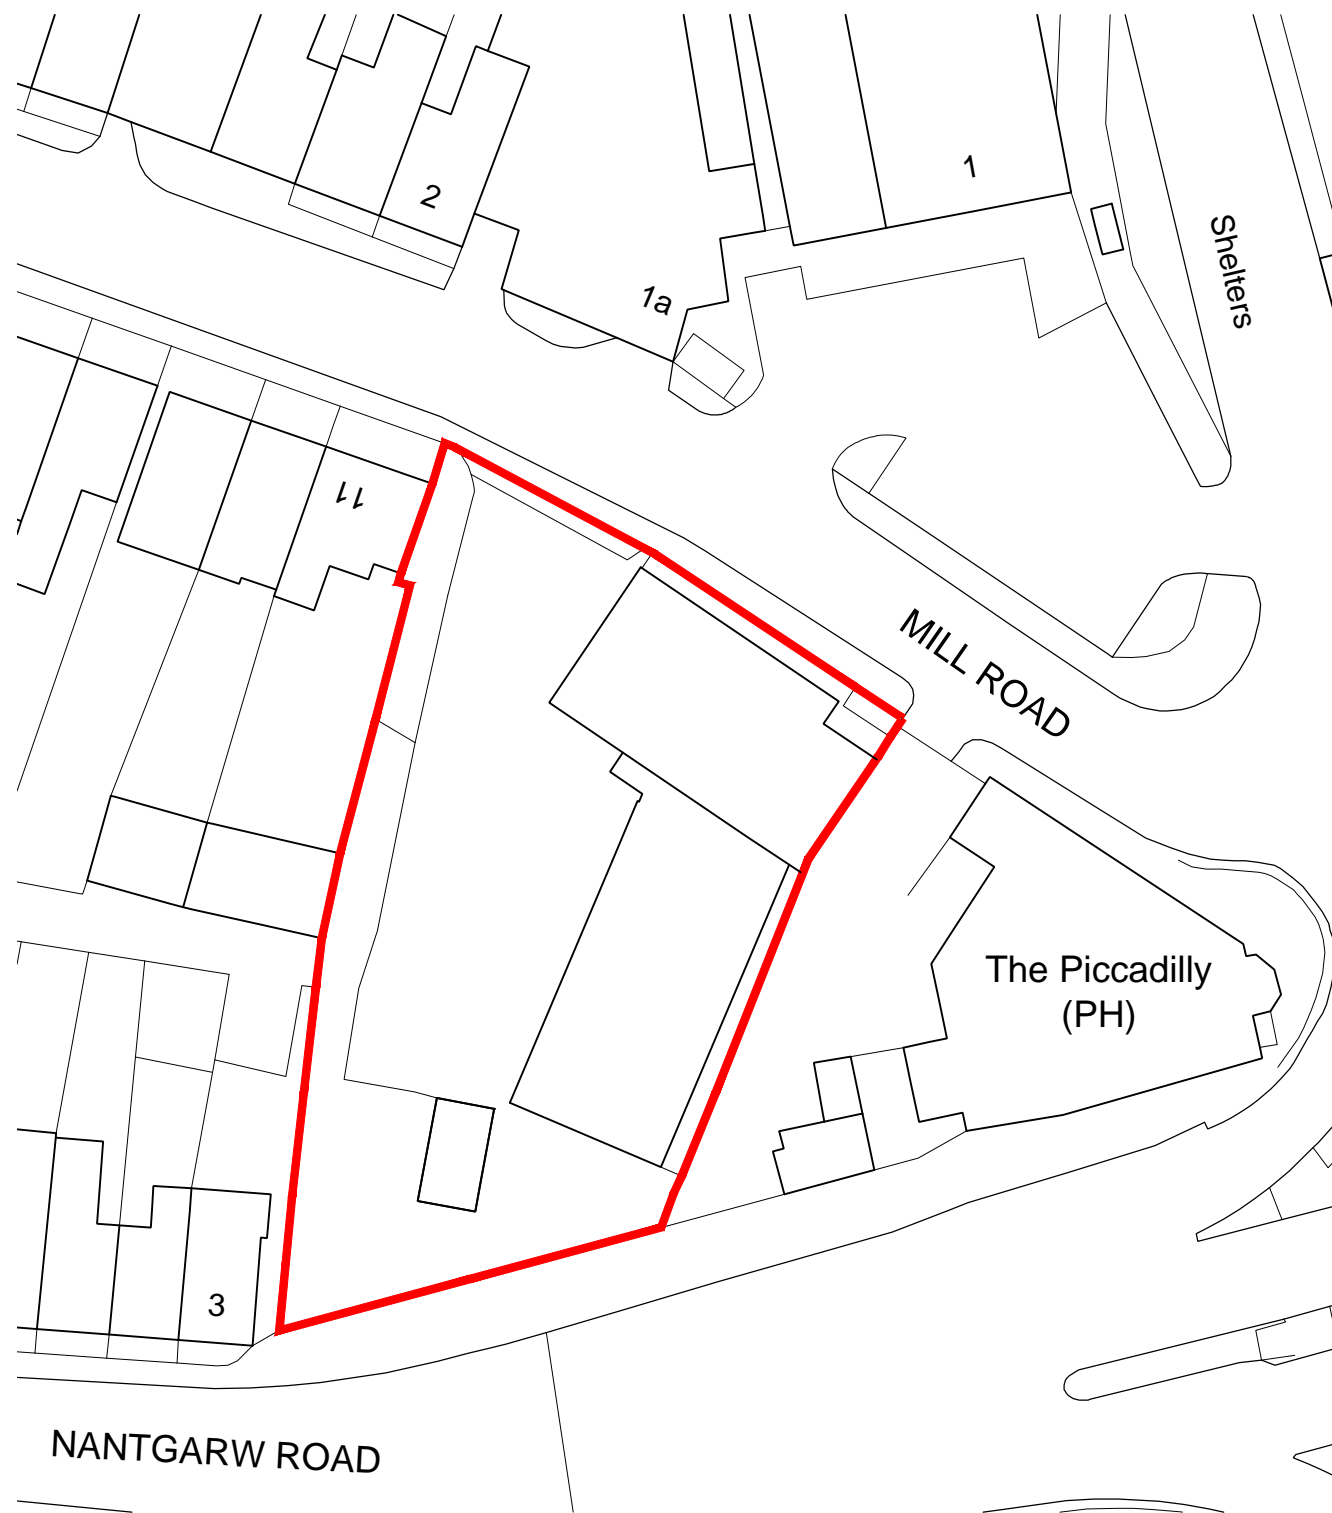


0 50m

Location Plan (1:1250)



0 50m

Block Plan (1:500)

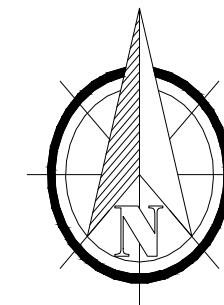

— Extent of application

Rev.	Date	Details	Drawn	Checked

Issued for:
PLANNING APPLICATION

Project/Client:	Project No:
3-9 Mill Rd, Caerphilly CF83 3FD	LMA.E.23.007
Dwg No:	
001	


Rev:	
Enterprise Holdings	

Drawing:	Scale:
Location Plan	Varies @A3

Drawn By:	Date:
TR	05.12.23

Checked By:	Date:

The Focus Building,
Studio 3,
1 Crimea Road,
Bournemouth,
BH9 1AP

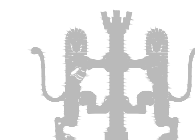

T:01202 375818
info@lmaarchitects.co.uk
www.lmaarchitects.co.uk