



Enterprise Rent-a-Car
Fascia Signs
4No. 5/5 Internally
Illuminated Wrap around
Fascia Board Signs,
Flexboxes powdercoated
to match RAL 9004,
Satin Black, with applied
vinyl to flex sign. To
include steel frame with
aluminum cladding.
Internally illuminated by
LED's.

For location of fascia
signs on proposed
building refer to
dwg.006 Proposed
Elevations.


FASCIA SIGN A
HEIGHT FROM GROUND TO BASE OF SIGN = 2970mm

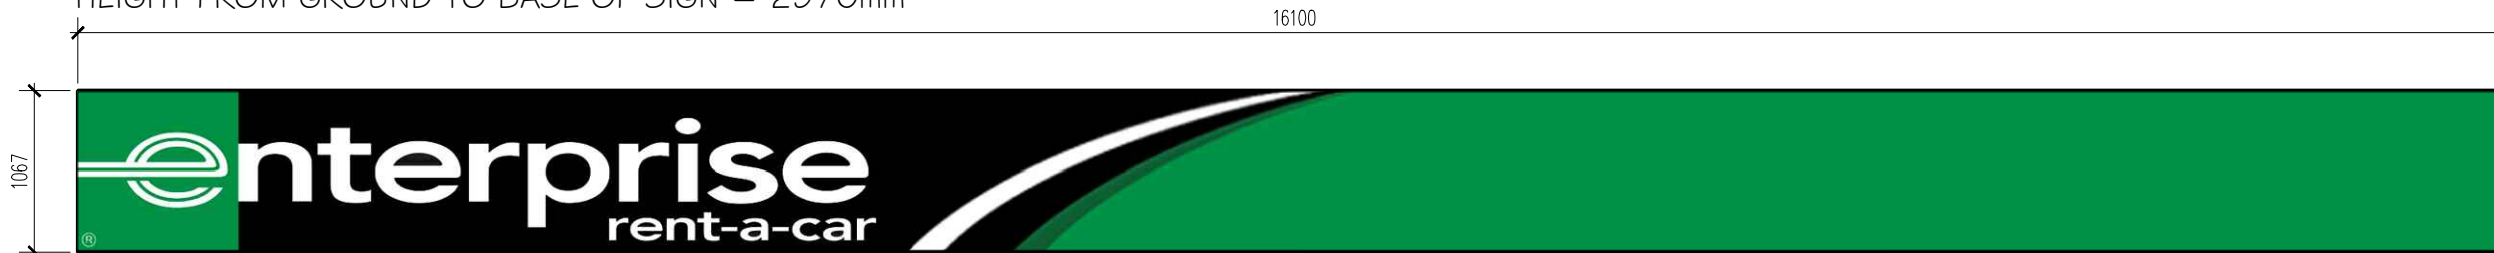


FASCIA SIGN B
HEIGHT FROM GROUND TO BASE OF SIGN = 2970mm

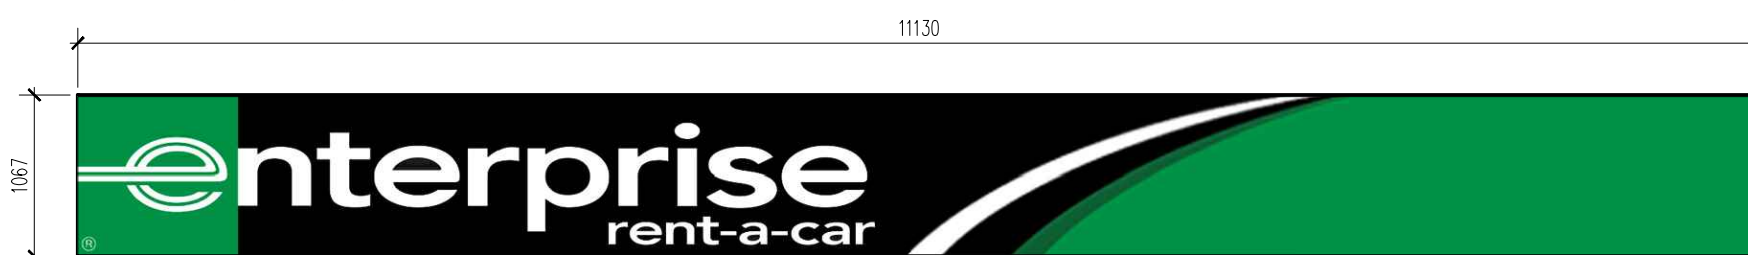

FASCIA SIGN C
HEIGHT FROM GROUND TO BASE OF SIGN = 2970mm

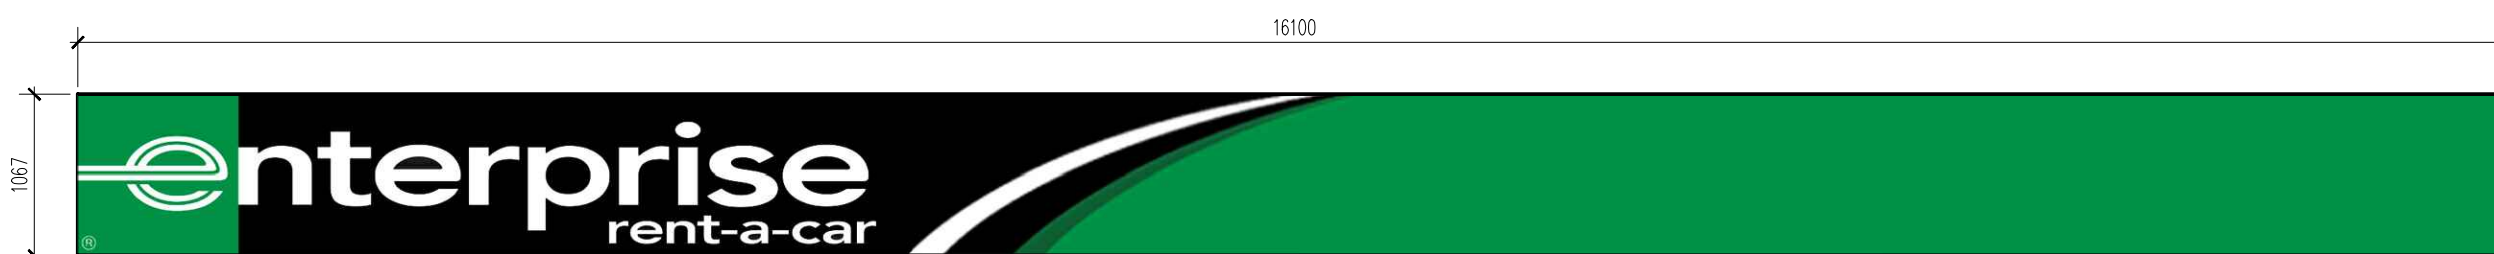

FASCIA SIGN D
HEIGHT FROM GROUND TO BASE OF SIGN = 2970mm

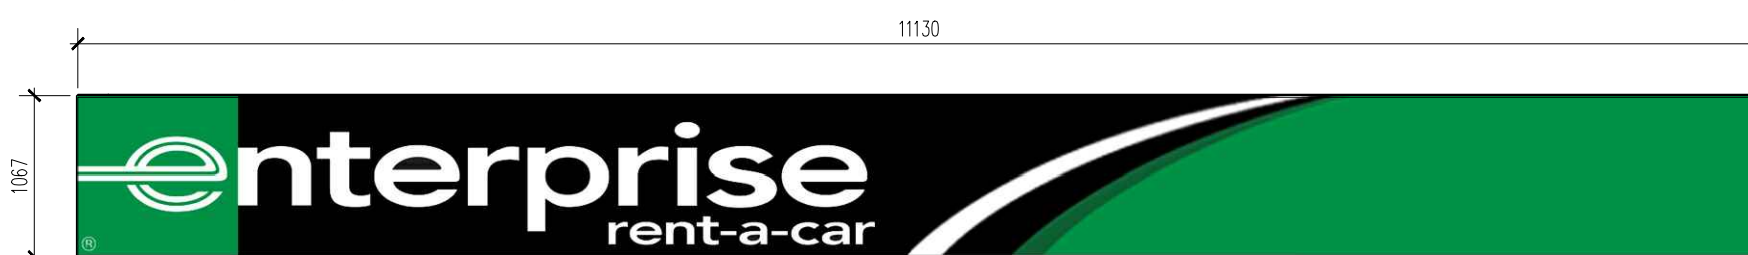

0 5m

SCALE (1:50)

Rev.	Date	Details	Drawn	Checked
Issued for:				
Project/Client:			Project No:	
3-9 Mill Rd, Caerphilly CF83 3FD			LMA.E.23.007	
Drawing:			Dwg No:	
Enterprise Holdings			007	
Scale:			Rev:	
1:50 @A3			*	
Drawn By:			Date:	
Proposed Fascia Signage			TR 05.12.23	
Checked By:			Date:	
*			*	

The Focus Building,
Studio 3,
1 Crimea Road,
Bournemouth,
BH9 1AP

T:01202 375818
info@lmaarchitects.co.uk
www.lmaarchitects.co.uk

