




front elevation

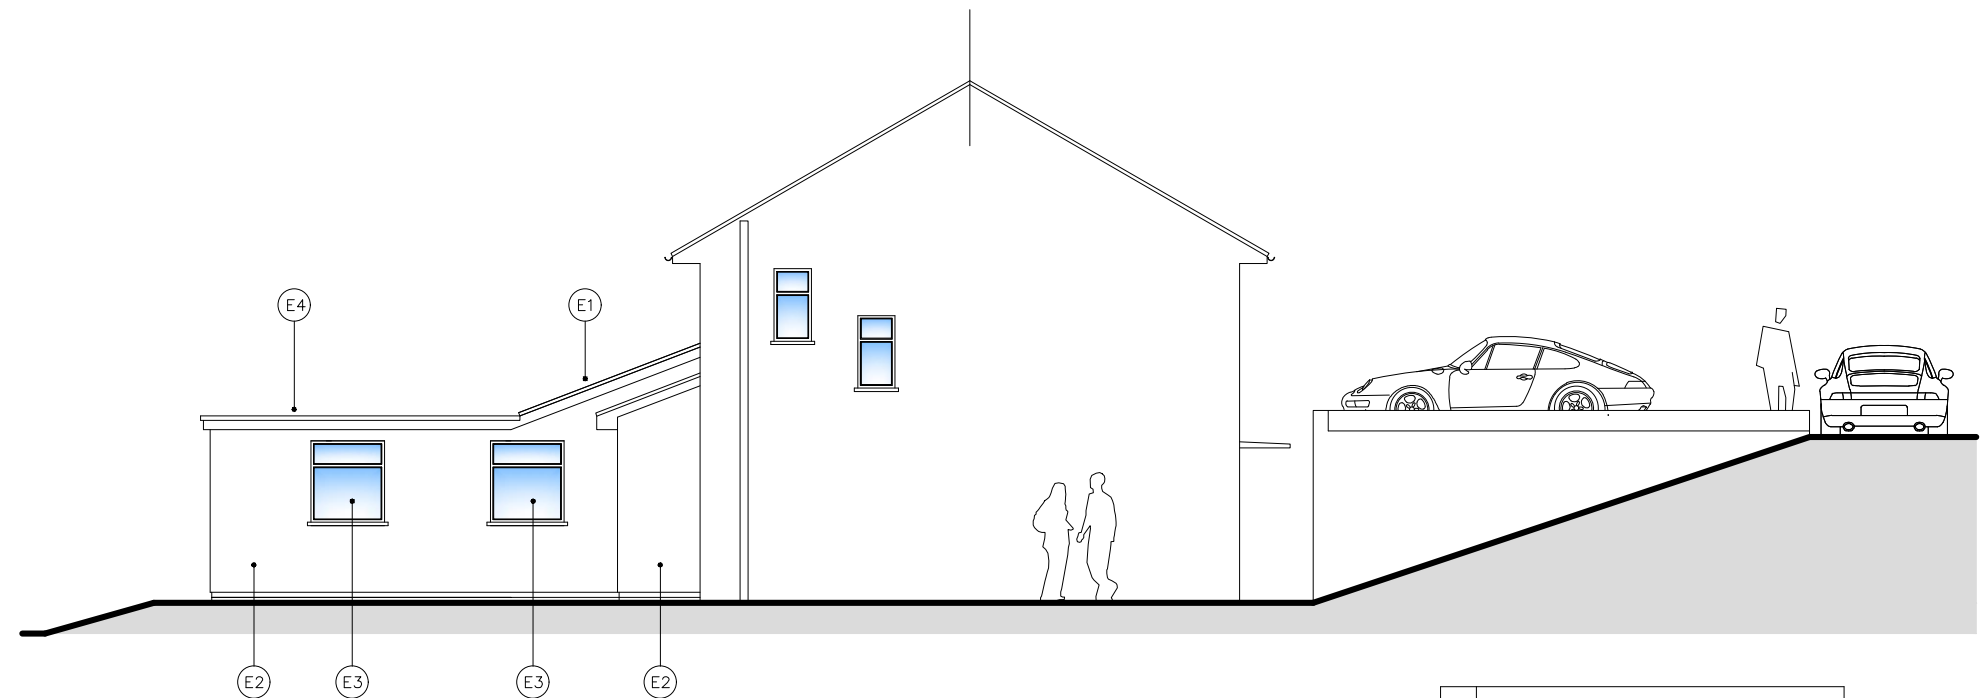


side elevation (i)

| LEGEND | |
|--------|--|
| E1 | new roof tiles to match the existing roof |
| E2 | new render system as existing |
| E3 | new white upvc windows |
| E4 | flat roof with fascia to align with fascia to pitched roof |
| E5 | new white upvc glazed door |
| E6 | new pair of white upvc glazed doors as indicated |



rear elevation

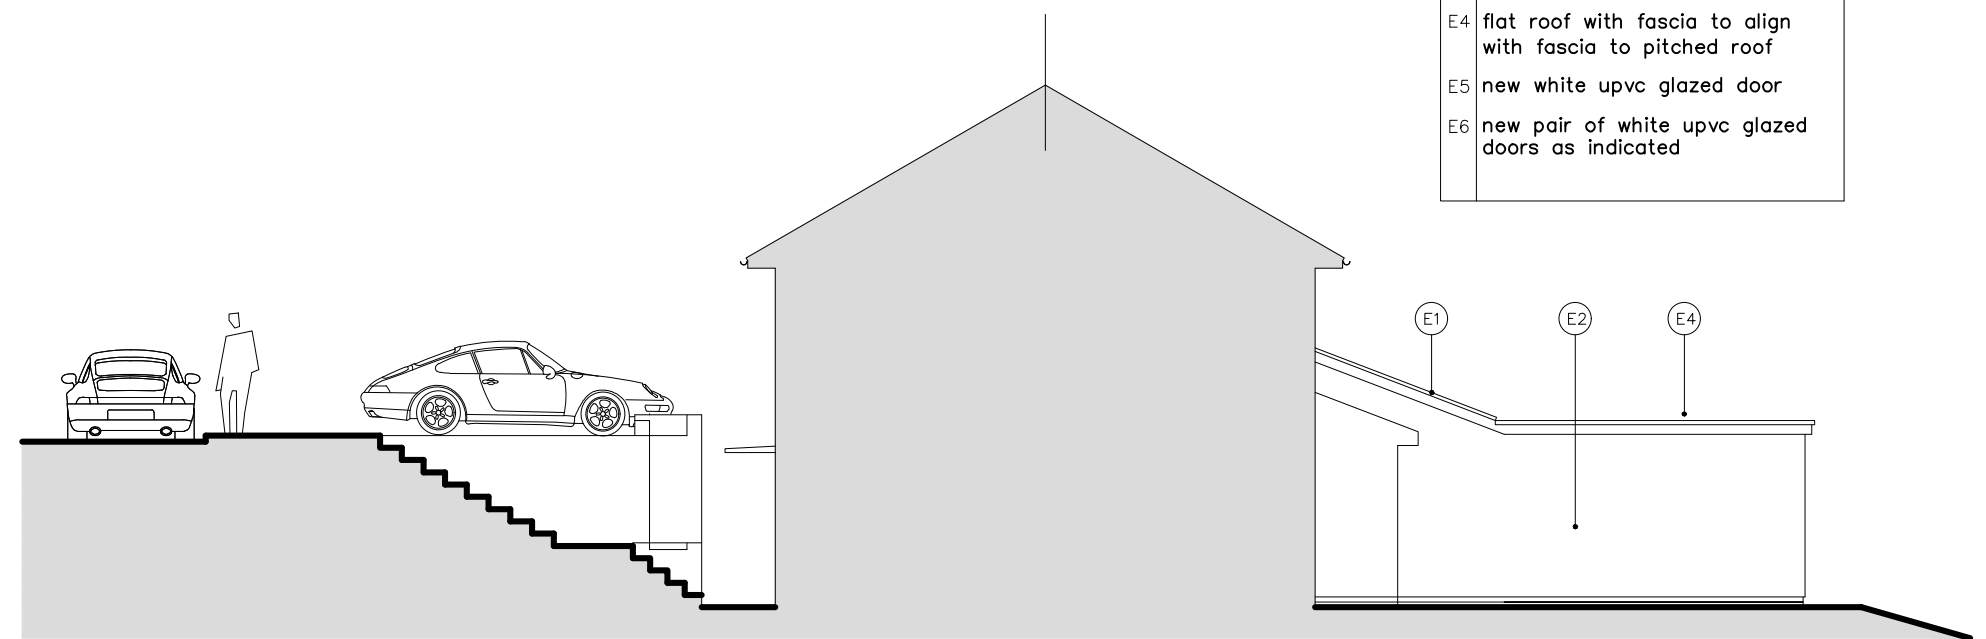

side elevation (ii)

proposed elevations

| | | |
|------------|--|--|
| project no | G2023/LPS/277/07 | LLOYDS Property Maintenance Services Ltd (m) 07772 698406 (e) lloyds@live.co.uk |
| date | 11/2023 | |
| scale | 1:100 @ A3 | |
| client | Mr+Mrs Crandon | |
| project | Proposed Alterations : 48 Elm Drive : Ty-Sign : Risca NP11.6HJ | |