


**CONSTRUCTION :**

Please refer to the specification notes which are indicated on drawing no G2023/LPS/277/10 for all constructional information

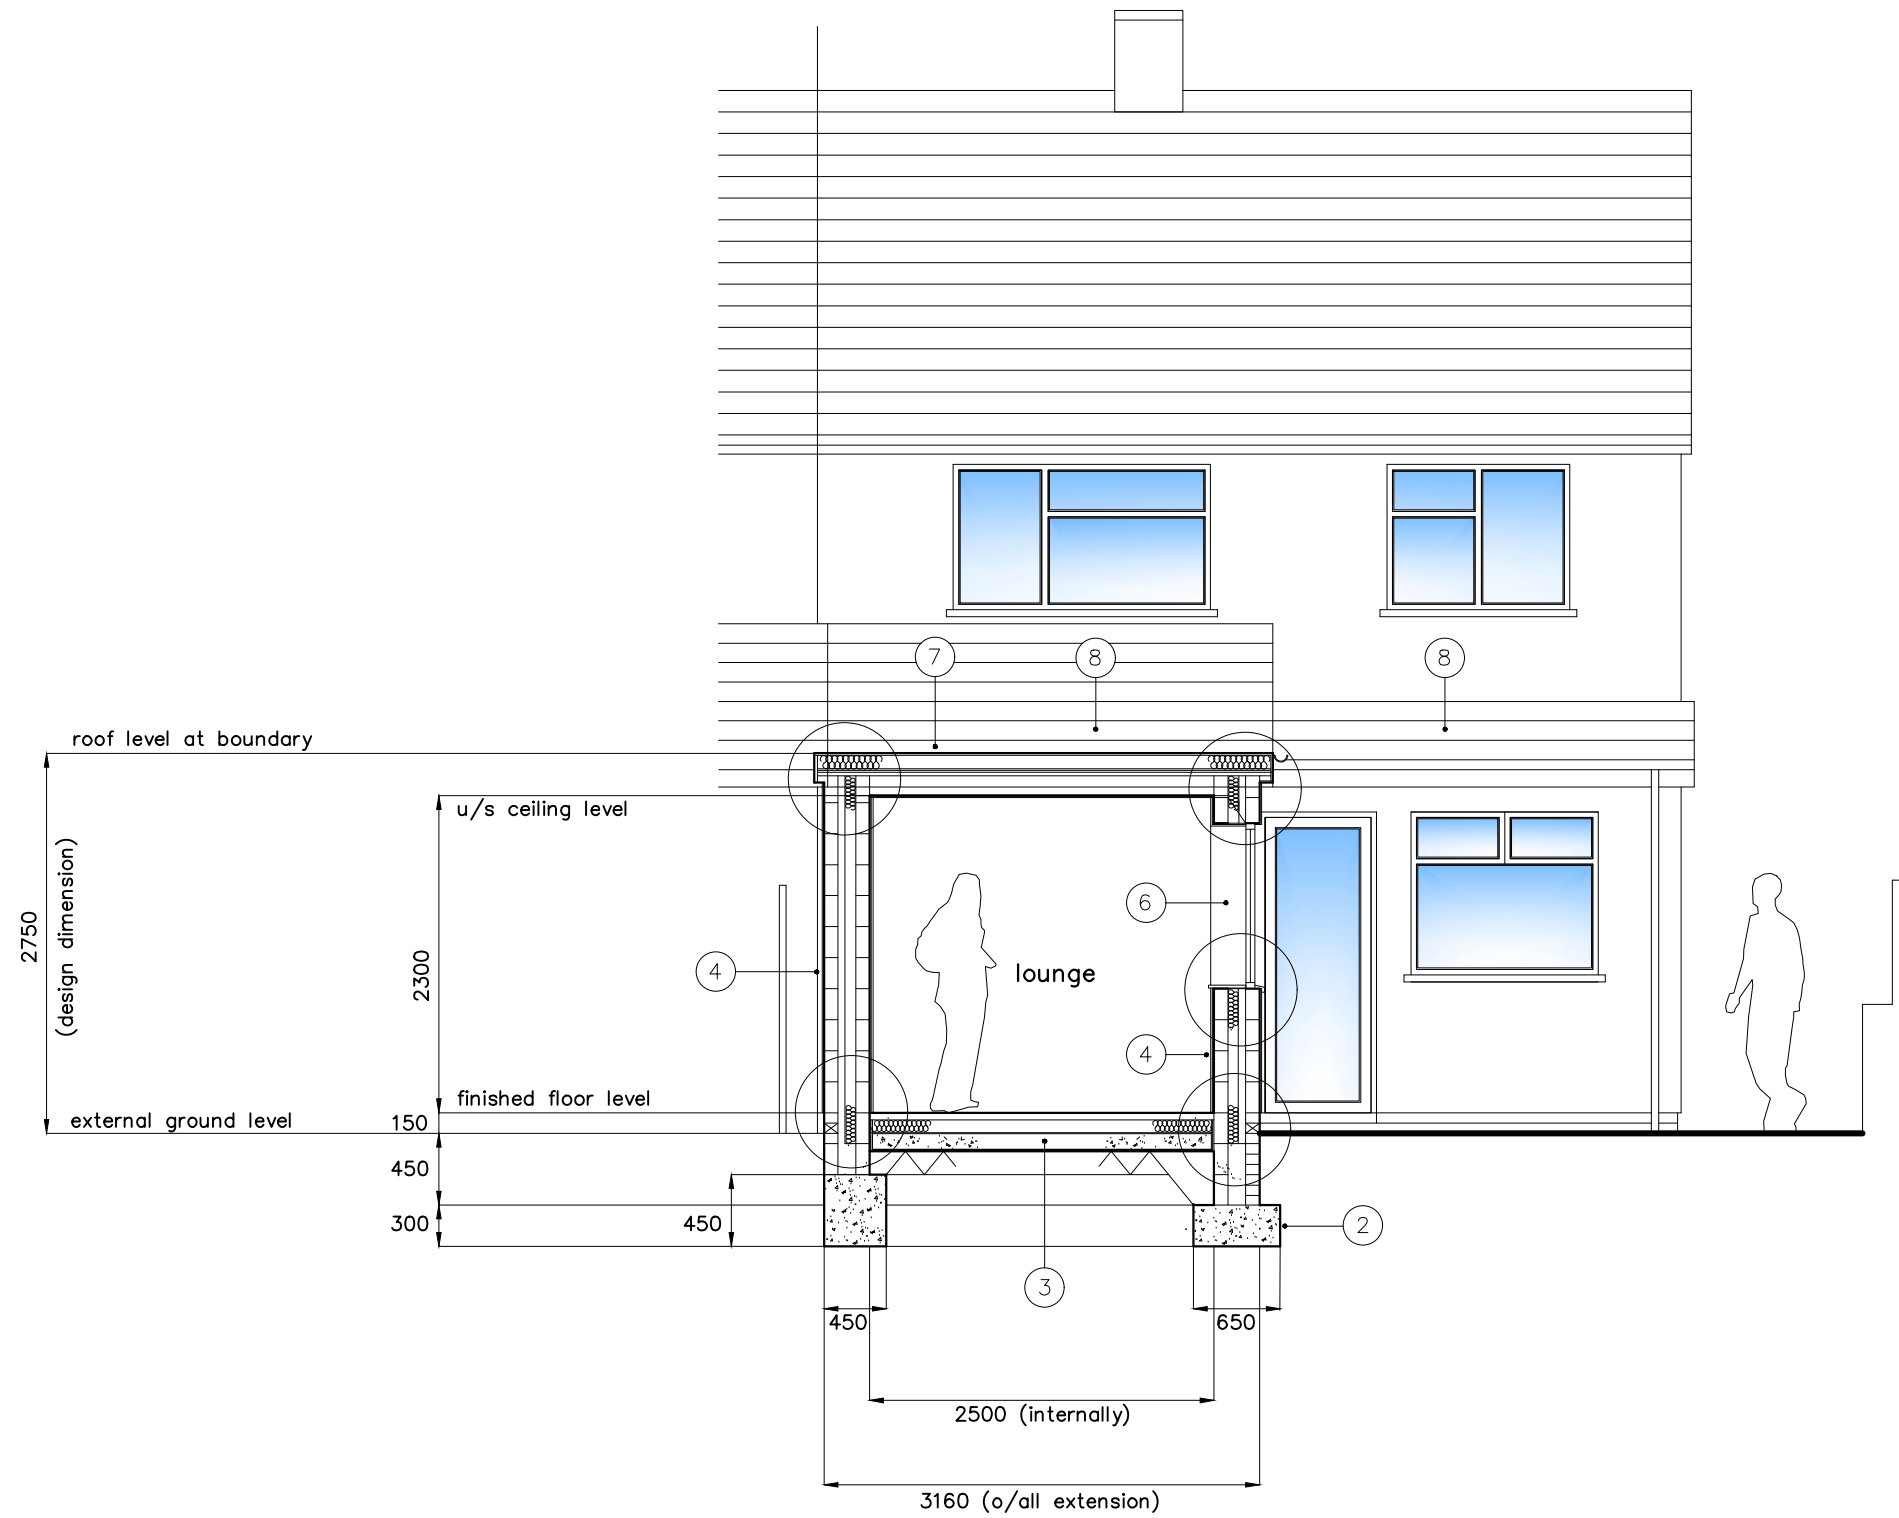

proposed section C - C

project no	G2023/LPS/277/09	<b>LLOYDS</b>  Property Maintenance Services Ltd (m) 07772 698406 (e) lloydsltd@live.co.uk
date	11/2023	
scale	1:50 @ A3	
client	Mr+Mrs Crandon	
project	Proposed Alterations :	
		48 Elm Drive : Ty-Sign : Risca NP11.6HJ