





front elevation

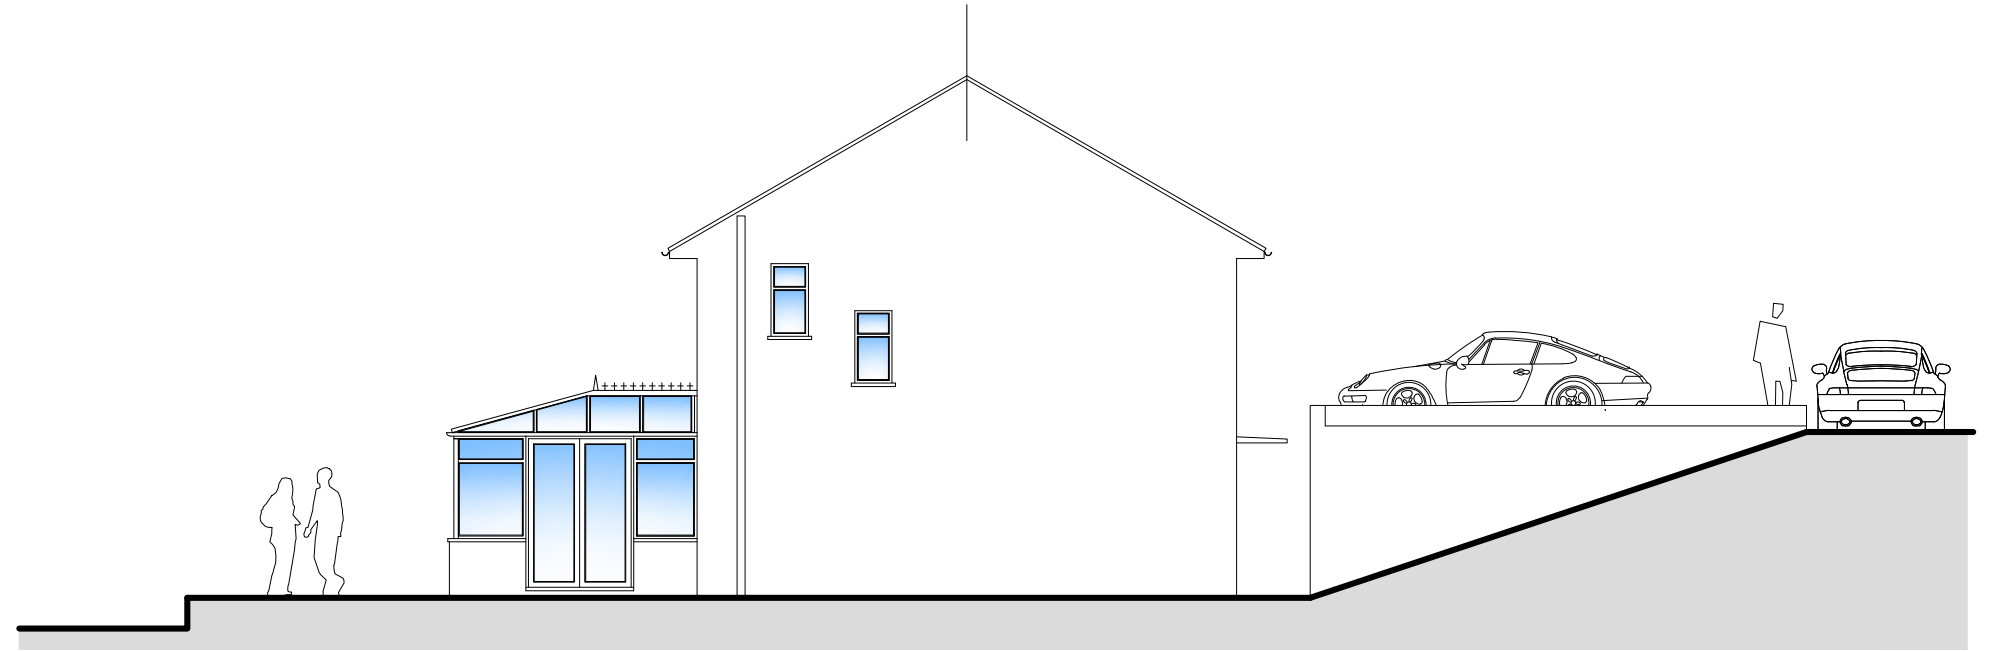

side elevation (i)



rear elevation

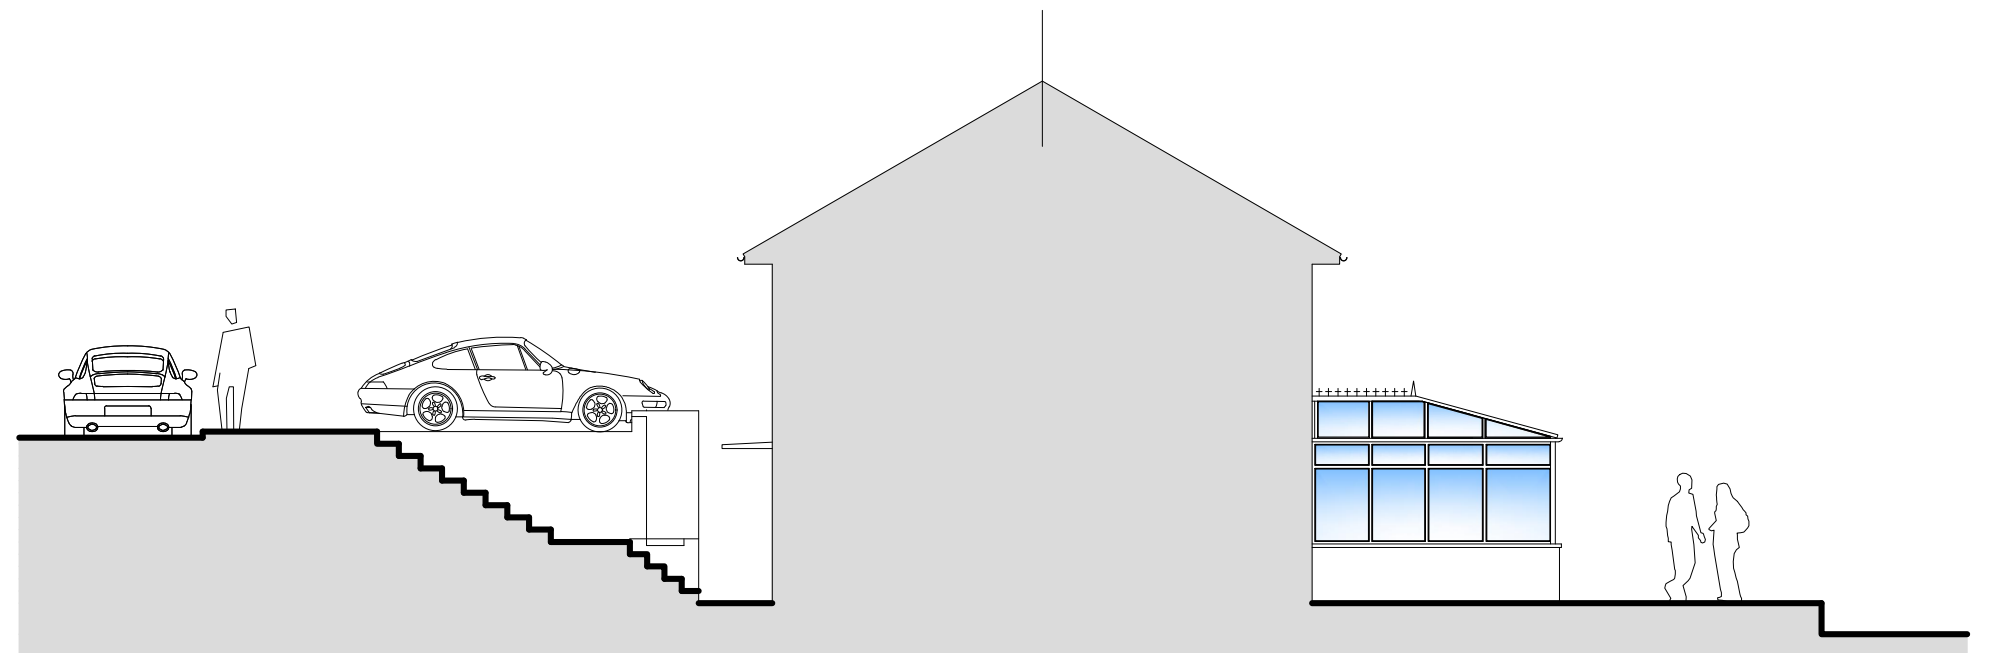

side elevation (ii)

existing elevations

project no	G2023/LPS/277/03	LLOYDS  Property Maintenance Services Ltd (m) 07772 698406 (e) lloyds@live.co.uk
date	11/2023	
scale	1:100 @ A3	
client	Mr+Mrs Crandon	
project	Proposed Alterations :	
		48 Elm Drive : Ty-Sign : Risca NP11.6HJ