



existing section A - A

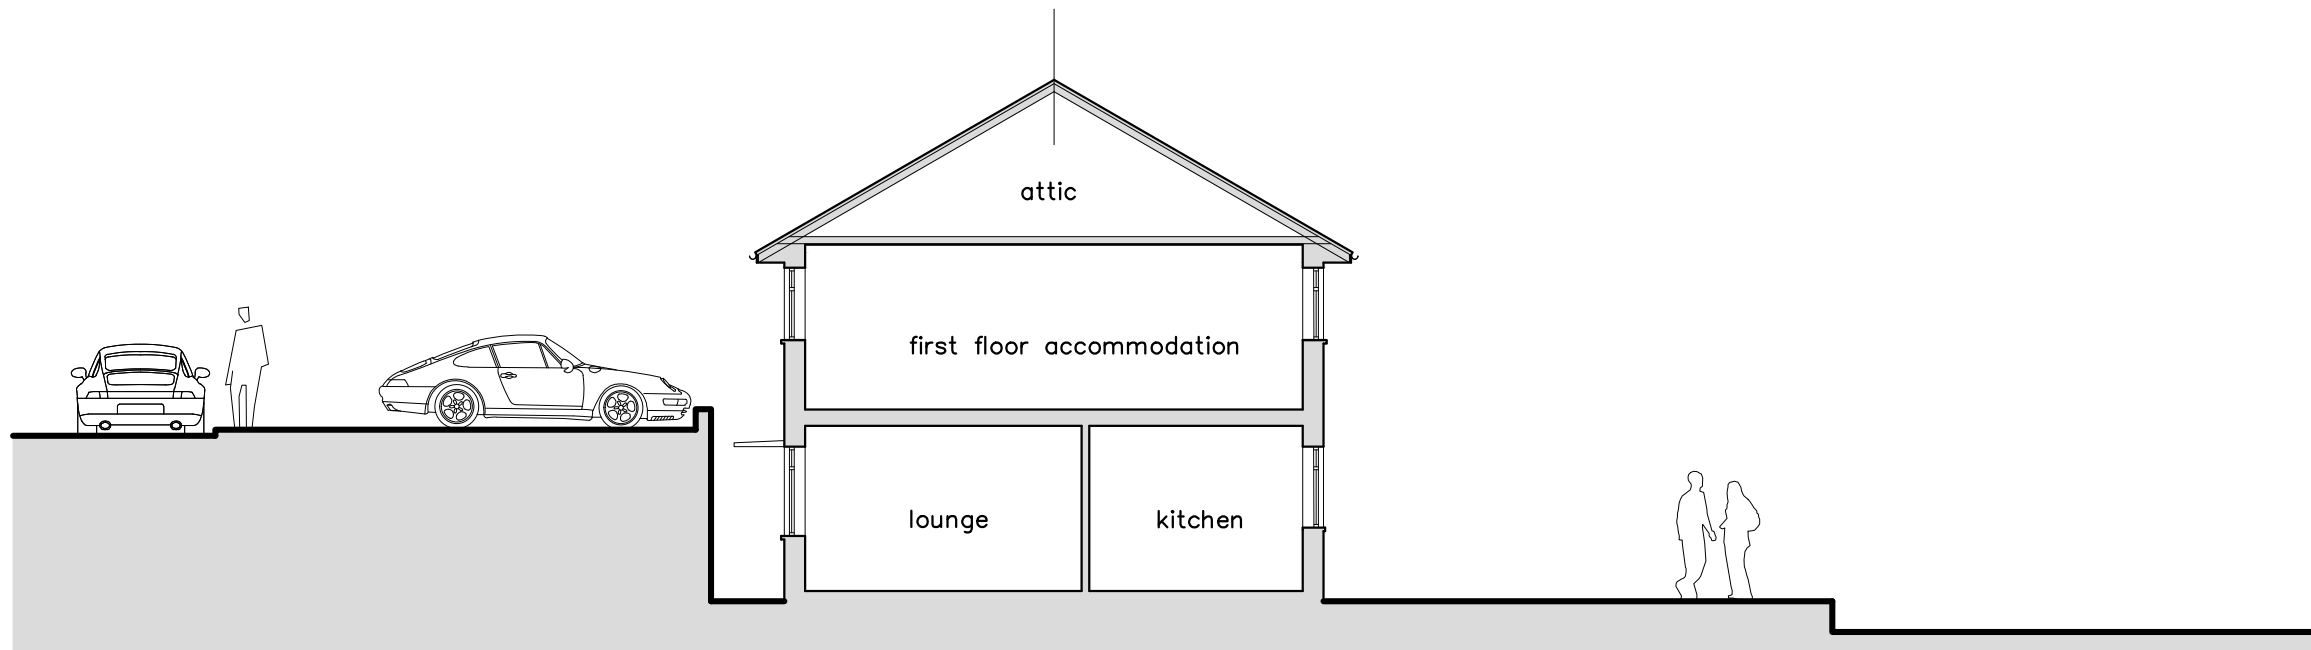

existing section B - B

project no	G2023/LPS/277/04	LLOYDS  Property Maintenance Services Ltd (m) 07772 698406 (e) lloyds@live.co.uk
date	11/2023	
scale	1:100 @ A3	
client	Mr+Mrs Crandon	
project	Proposed Alterations :	48 Elm Drive : Ty-Sign : Risca NP11.6HJ