


SECTION B-B AS EXISTING

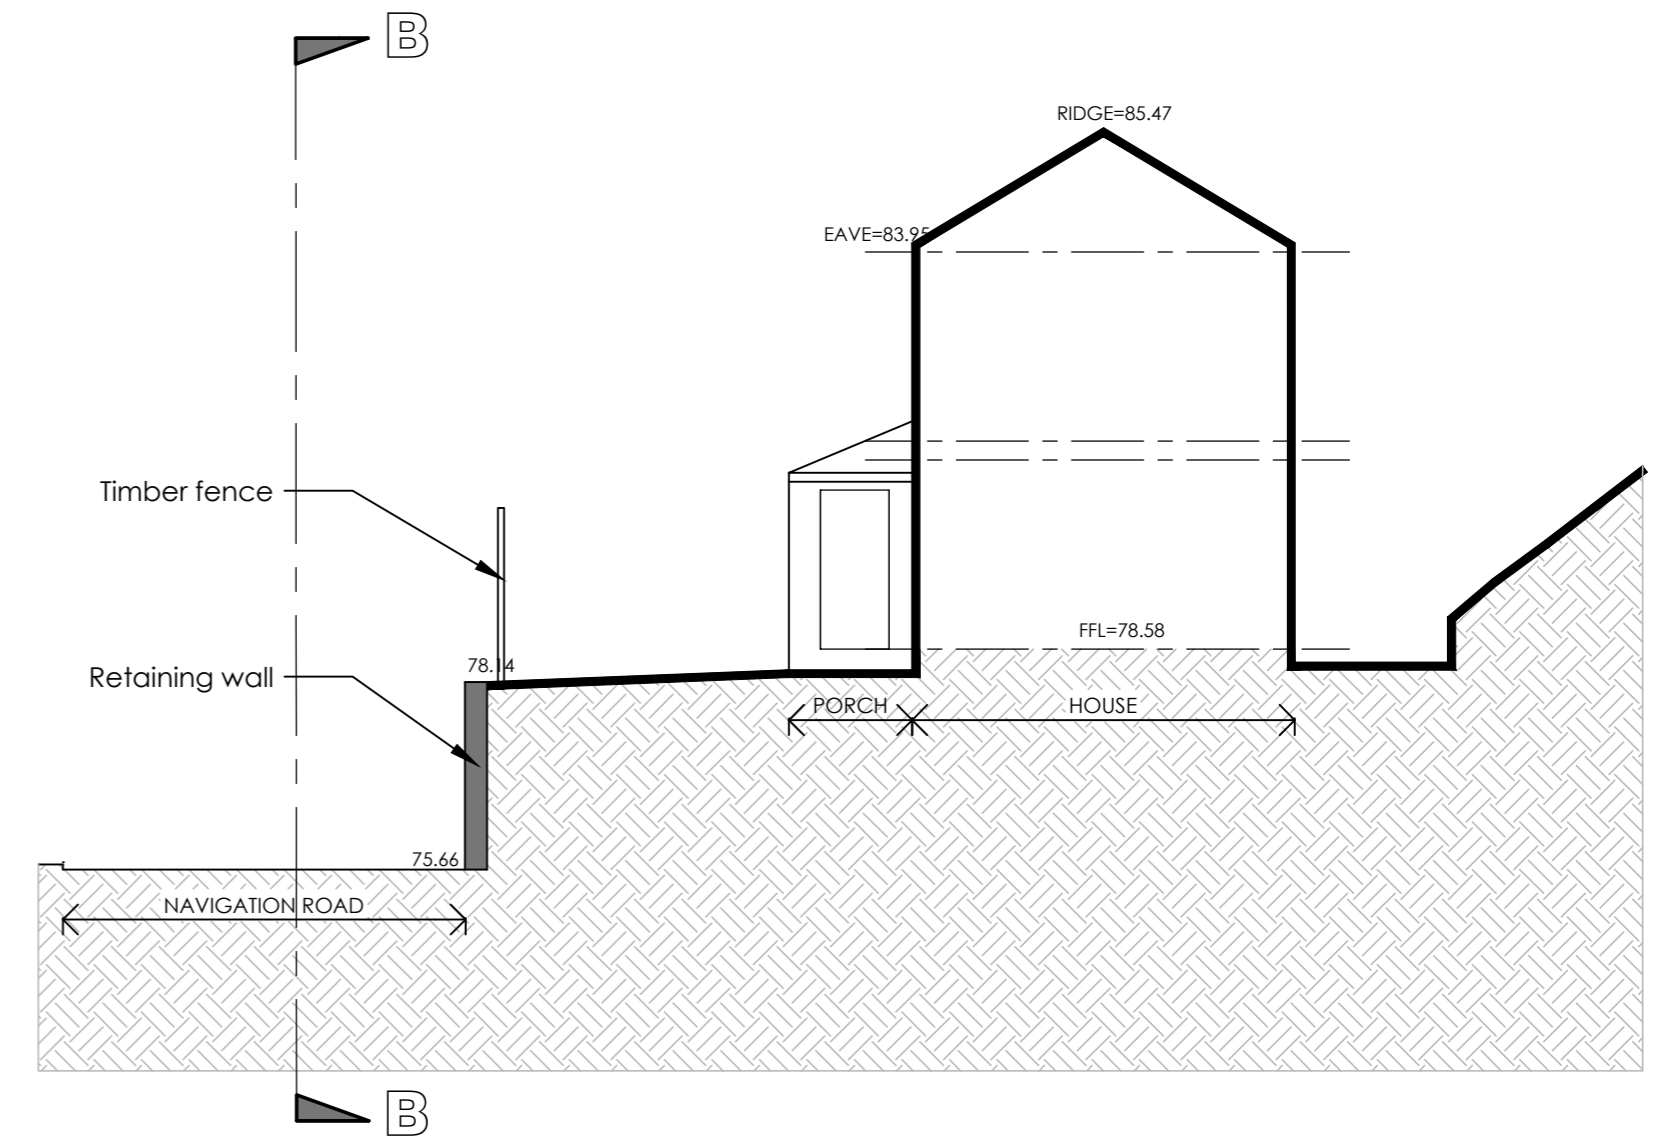

SECTION A-A AS EXISTING

ISSUED FOR:
**PLANNING
PERMISSION USE**

 **Creation Design**
Creation Design - Wales
Tel: 01495 616277 / 07508890294
www.creationdesign-wales.com
E-mail: info@creationdesign-wales.com

PROPOSED NEW DRIVE
21 NAVIGATION ROAD
RISCA
NP11 6FF

SECTIONS AS EXISTING

DATE: December 2023	DRAWN BY: P.P.
SCALE(S): 1:100 @ A2	DRAWING NO.: 23-135/P/03
	REV: