


SECTION B-B AS PROPOSED 1:100

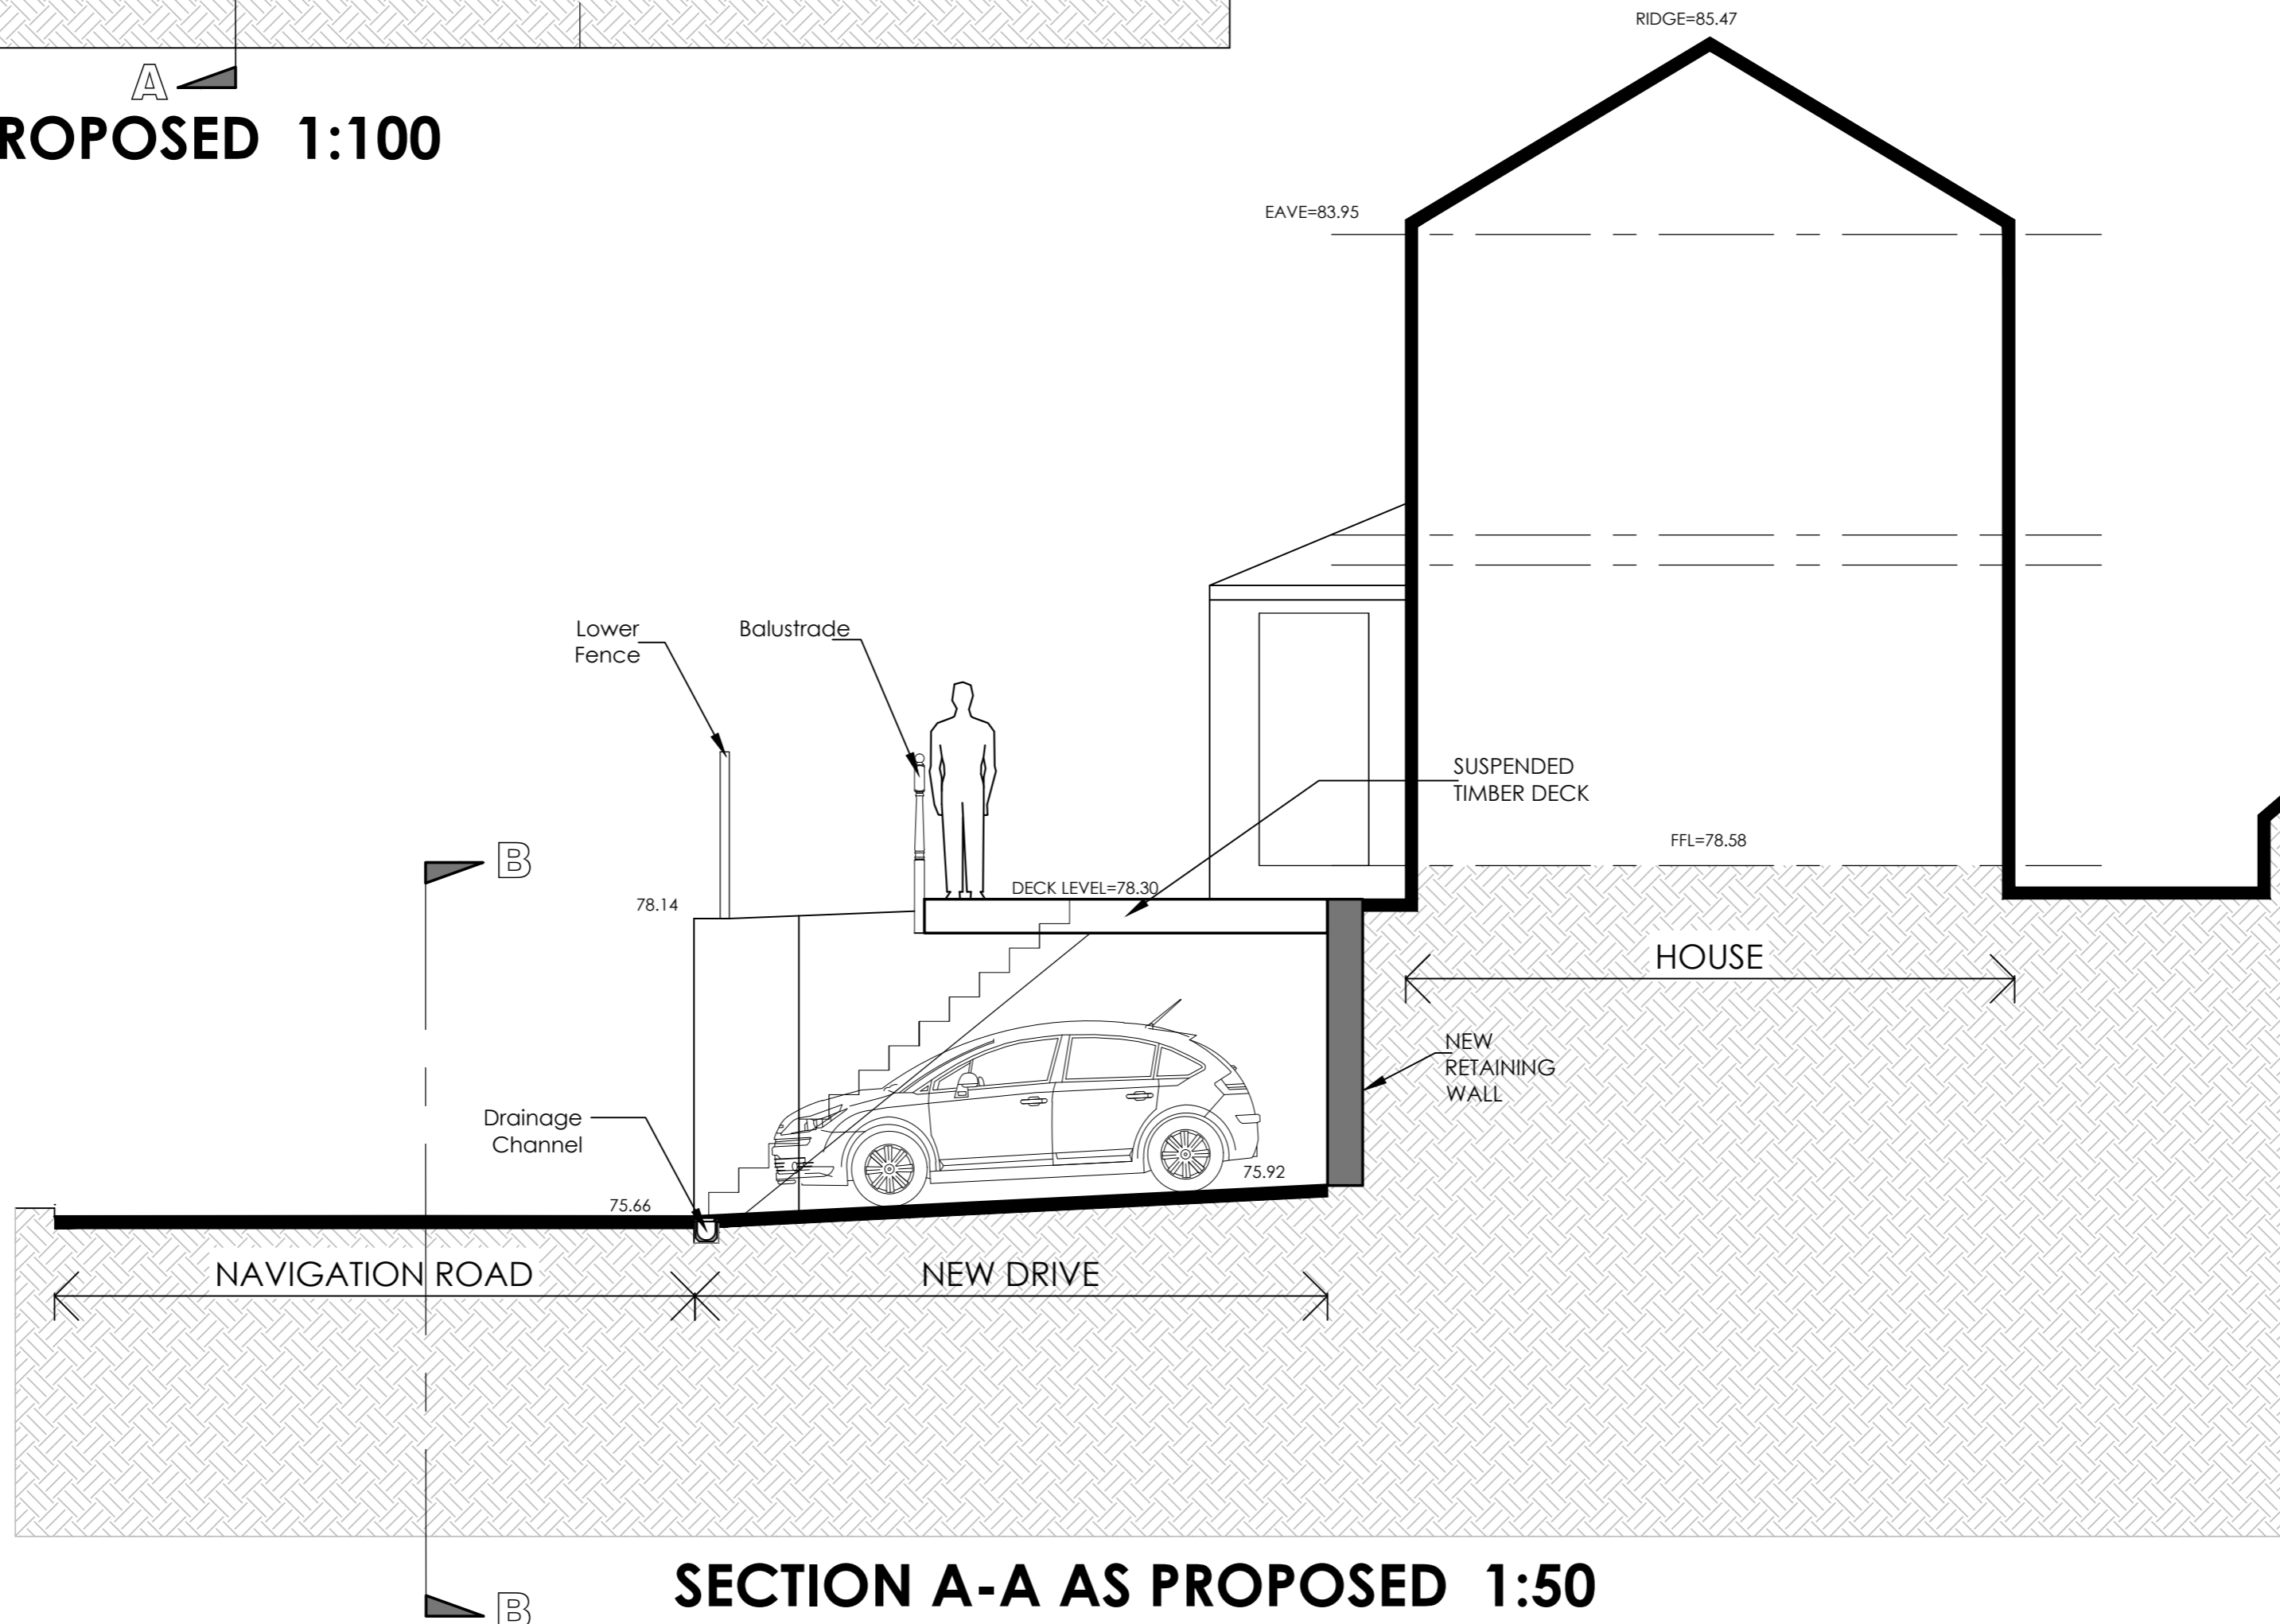

SECTION A-A AS PROPOSED 1:50

ISSUED FOR:
PLANNING PERMISSION USE

Creation Design
Creation Design - Wales
Tel: 01495 616277 / 07508890294
www.creationdesign-wales.com
E-mail: info@creationdesign-wales.com

PROPOSED NEW DRIVE
21 NAVIGATION ROAD
RISCA
NP116FF

SECTIONS AS PROPOSED

DATE: **December 2023** DRAWN BY: **P.P.**

SCALE(S): **1:100 / 1:50 @ A2** DRAWING NO: **23-135/P/05** REV: