


11 CLARE ROAD, SOUTH BENFLEET.



General:
 This drawing is the copyright of More Space Architecture Ltd, which cannot be copied without prior consent.
 The drawing is to be read in conjunction with all other drawings, schedules and specifications, and all other relevant consultants and/or specialists' information relating to the project.
 All dimensions are in millimetres unless otherwise stated. All levels and dimensions to be checked on site prior to commencement of works.
 All discrepancies to be relayed back to More Space Architecture Ltd as soon as possible.
 The contractor is to comply in all respects with the current Building Regulations whether or not specifically stated on these drawings.
 IMPORTANT NOTE: Works to be fully compliant with the CDM 2015 Regulations.

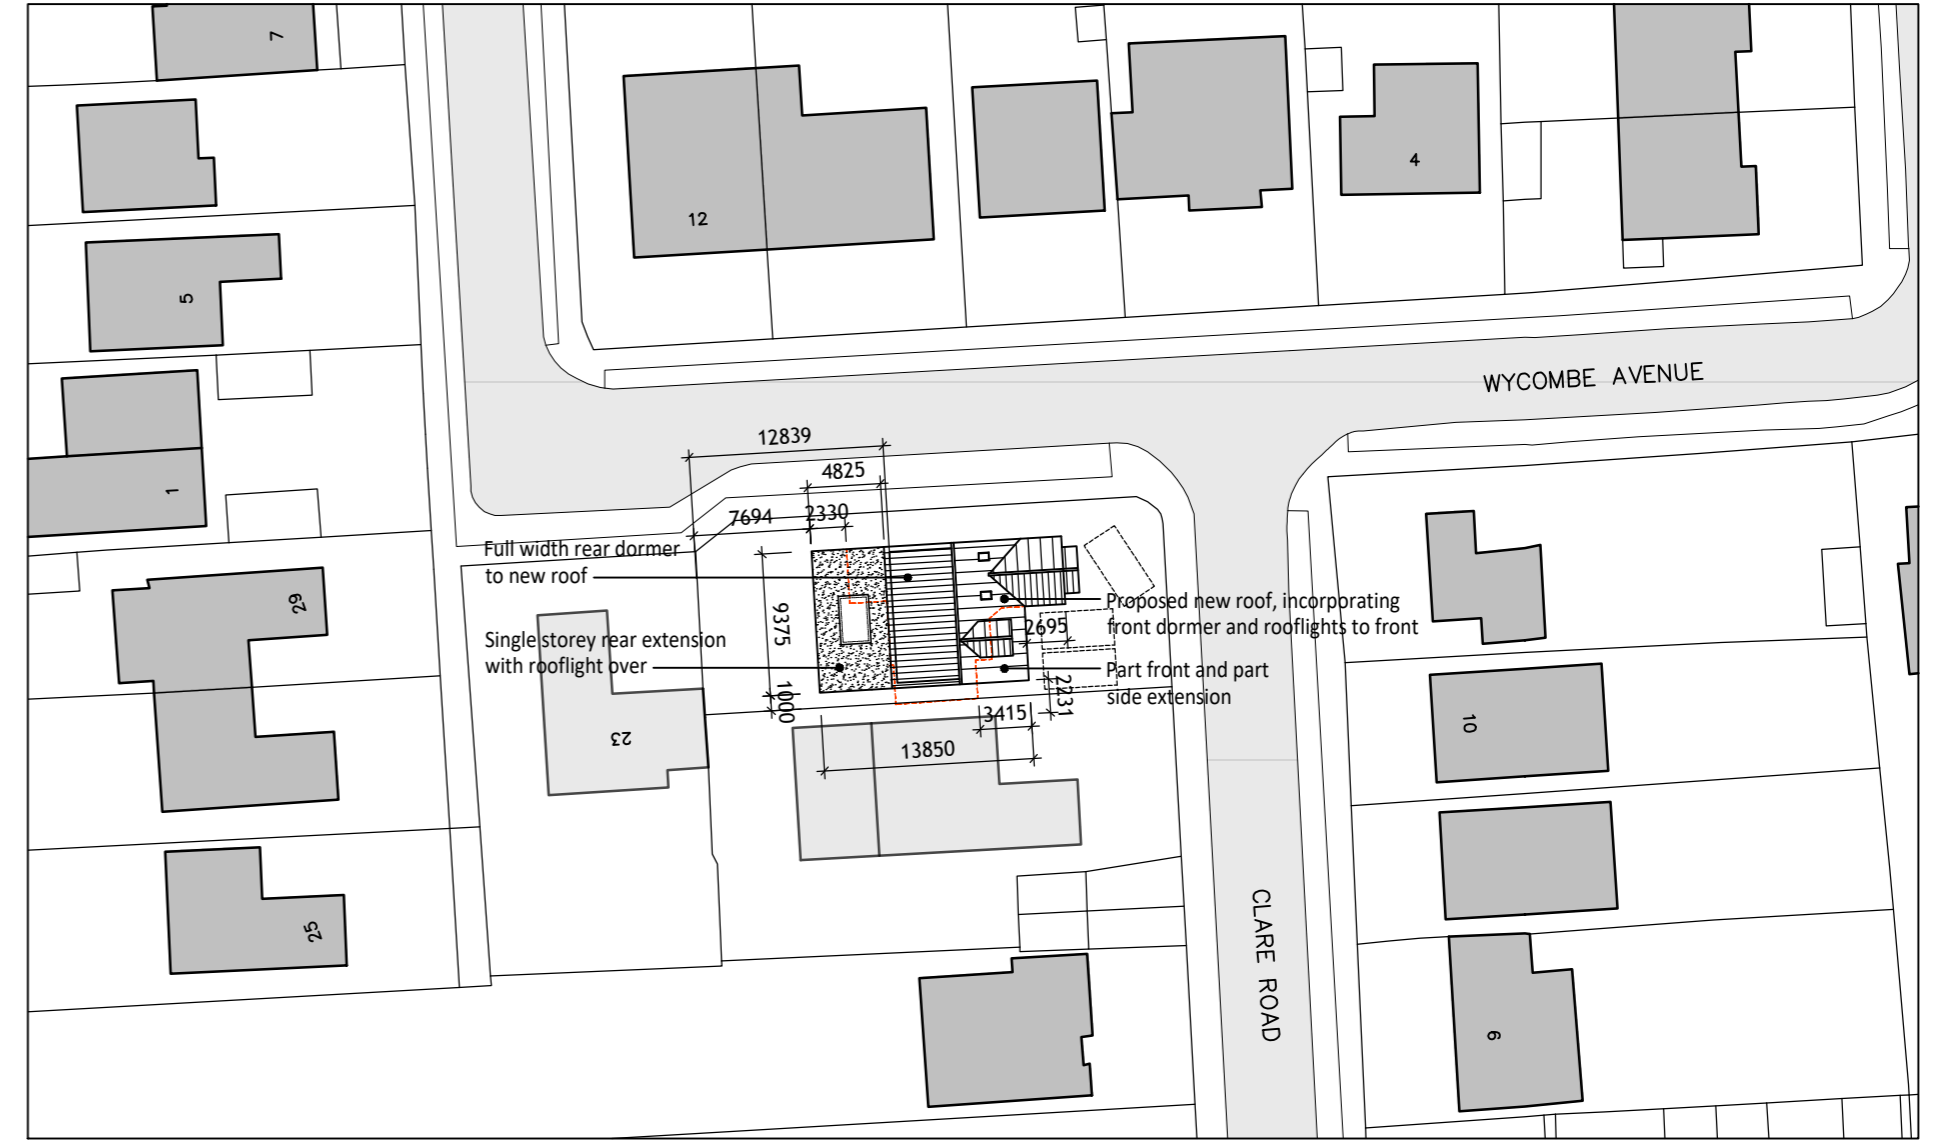

EXISTING BLOCK PLAN
SCALE 1:500

PROPOSED BLOCK PLAN
SCALE 1:500



SITE LOCATION PLAN
SCALE 1:1250

| REV: | DATE: | COMMENT: |
|------|-------|----------|
| | | |



t: 01702 690745 m: 07500 300320
 e: info@morespacearchitecture.co.uk
 studio on the green, ballards gore golf club,
 gore road, rochford, essex, ss4 2da

| | | | |
|-------------|--|-------------|------------|
| CLIENT: | CITY INTEGRATION DEVELOPMENTS LTD | | |
| PROJECT: | 11 CLARE ROAD SOUTH BENFLEET ESSEX SS7 4DE | | |
| DRAWING: | EXISTING AND PROPOSED BLOCK PLANS, INCL. SITE LOCATION PLAN | | |
| SCALE: | AS NOTED @ A2 | DATE: | 18.01.2022 |
| PROJECT NO: | 21-110 | DRAWING NO: | 201 |
| | | REVISION: | 01 |

DESIGN - PLANNING - BUILDING REG'S