


Location Map
1: 1250

Red hatched area indicates proposed development



Block Plan
1: 500

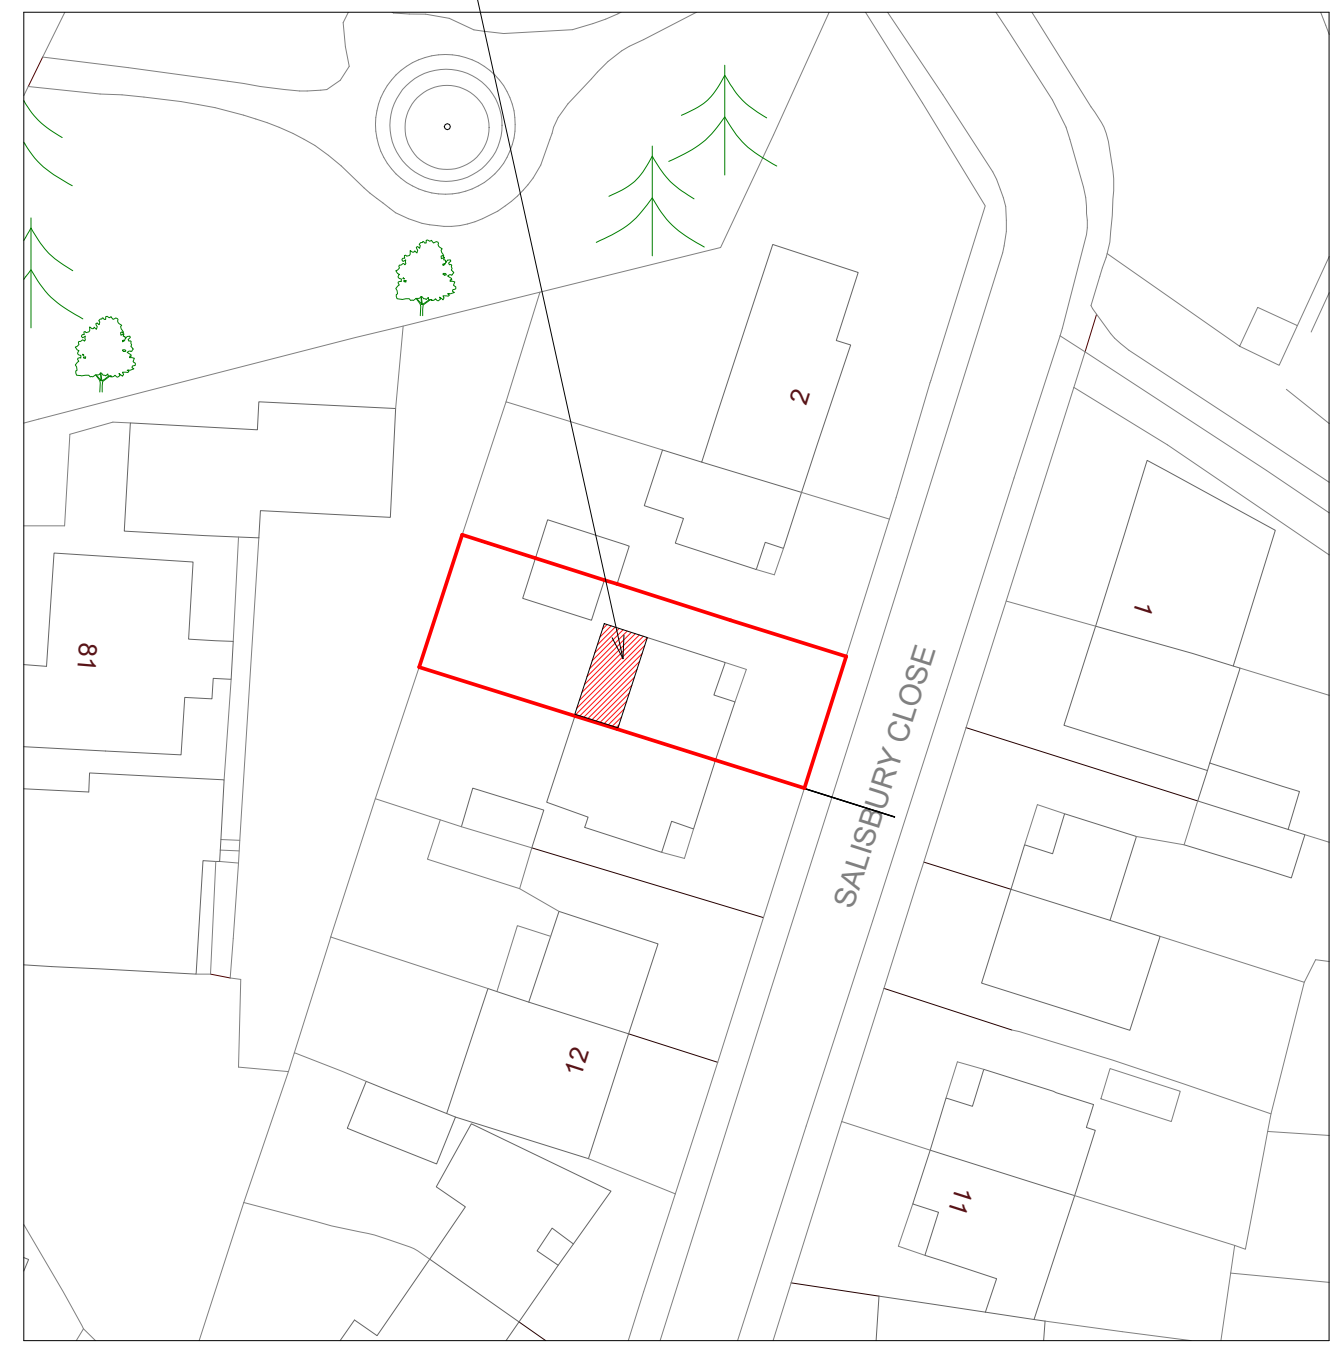

Drawings to be read in conjunction with all relevant documentation. Do not scale from this drawing. All written dimensions to be checked on site before work commences. Discrepancies, where identified, must be reported to Divi-Design.

This drawing may be copied by an authorised officer of the Local Authority with the sole purpose to assist in the determination of Planning or Building Regulations application and may not be used for any other purpose unless otherwise agreed in writing.

Purpose: Planning	Description	Sheet Name	Project No:	Sheet No:	Contact info:
Scale: As indicated @A3 Date: Nov 2023	Proposed single storey rear extension at 6 Salisbury Close, EN6 5AX	Location and Block Plan	23543	PL01	e-mail: info@divi-design.co.uk tel: 0203 488 2828 web: www.divi-design.co.uk 124 City Road London, EC1V 2NX