



Proposed ground floor

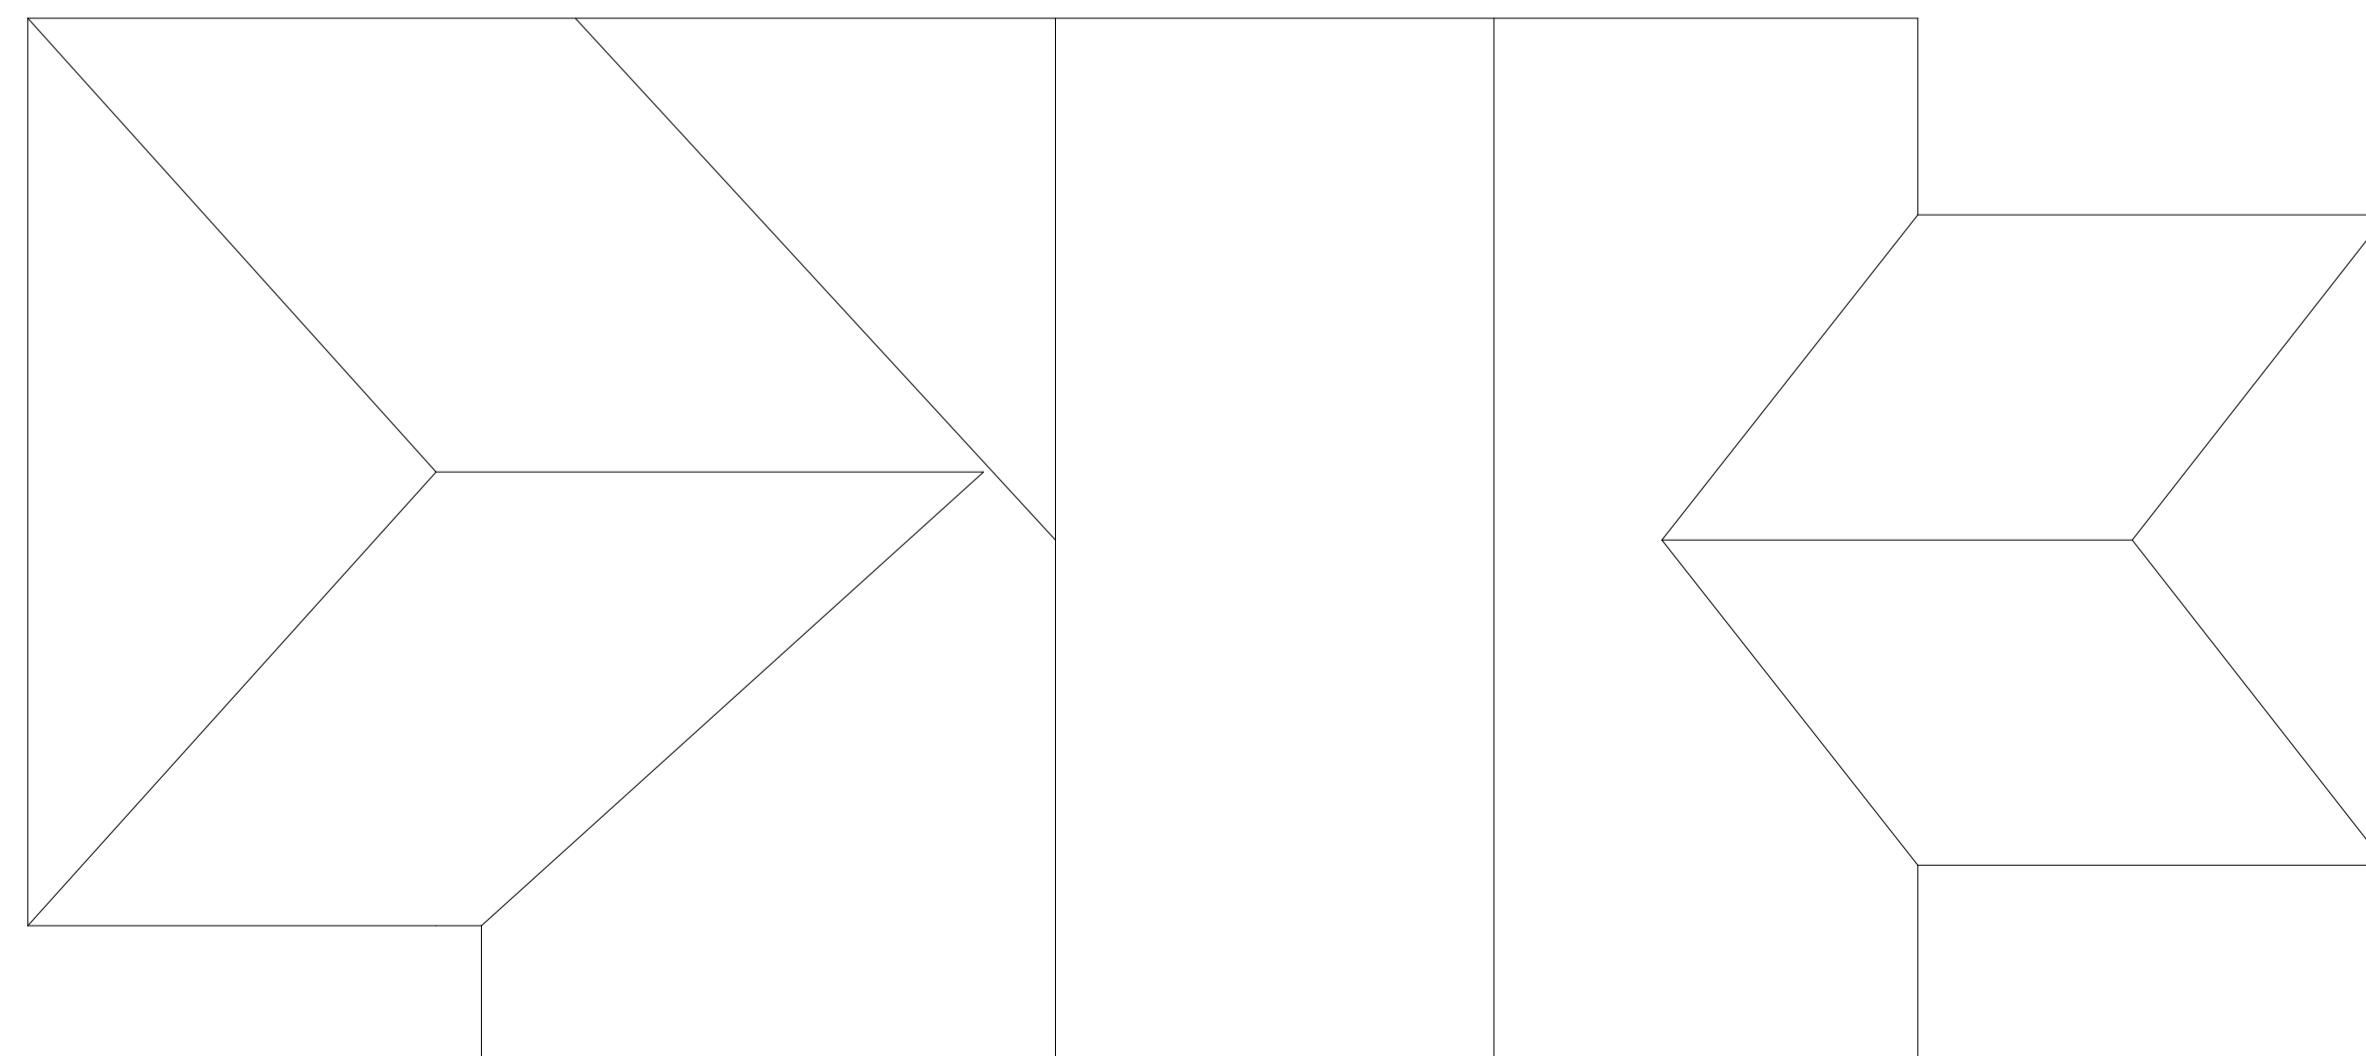

Proposed Roof Alteration

Block plan 1:500  
140 Reepham Road

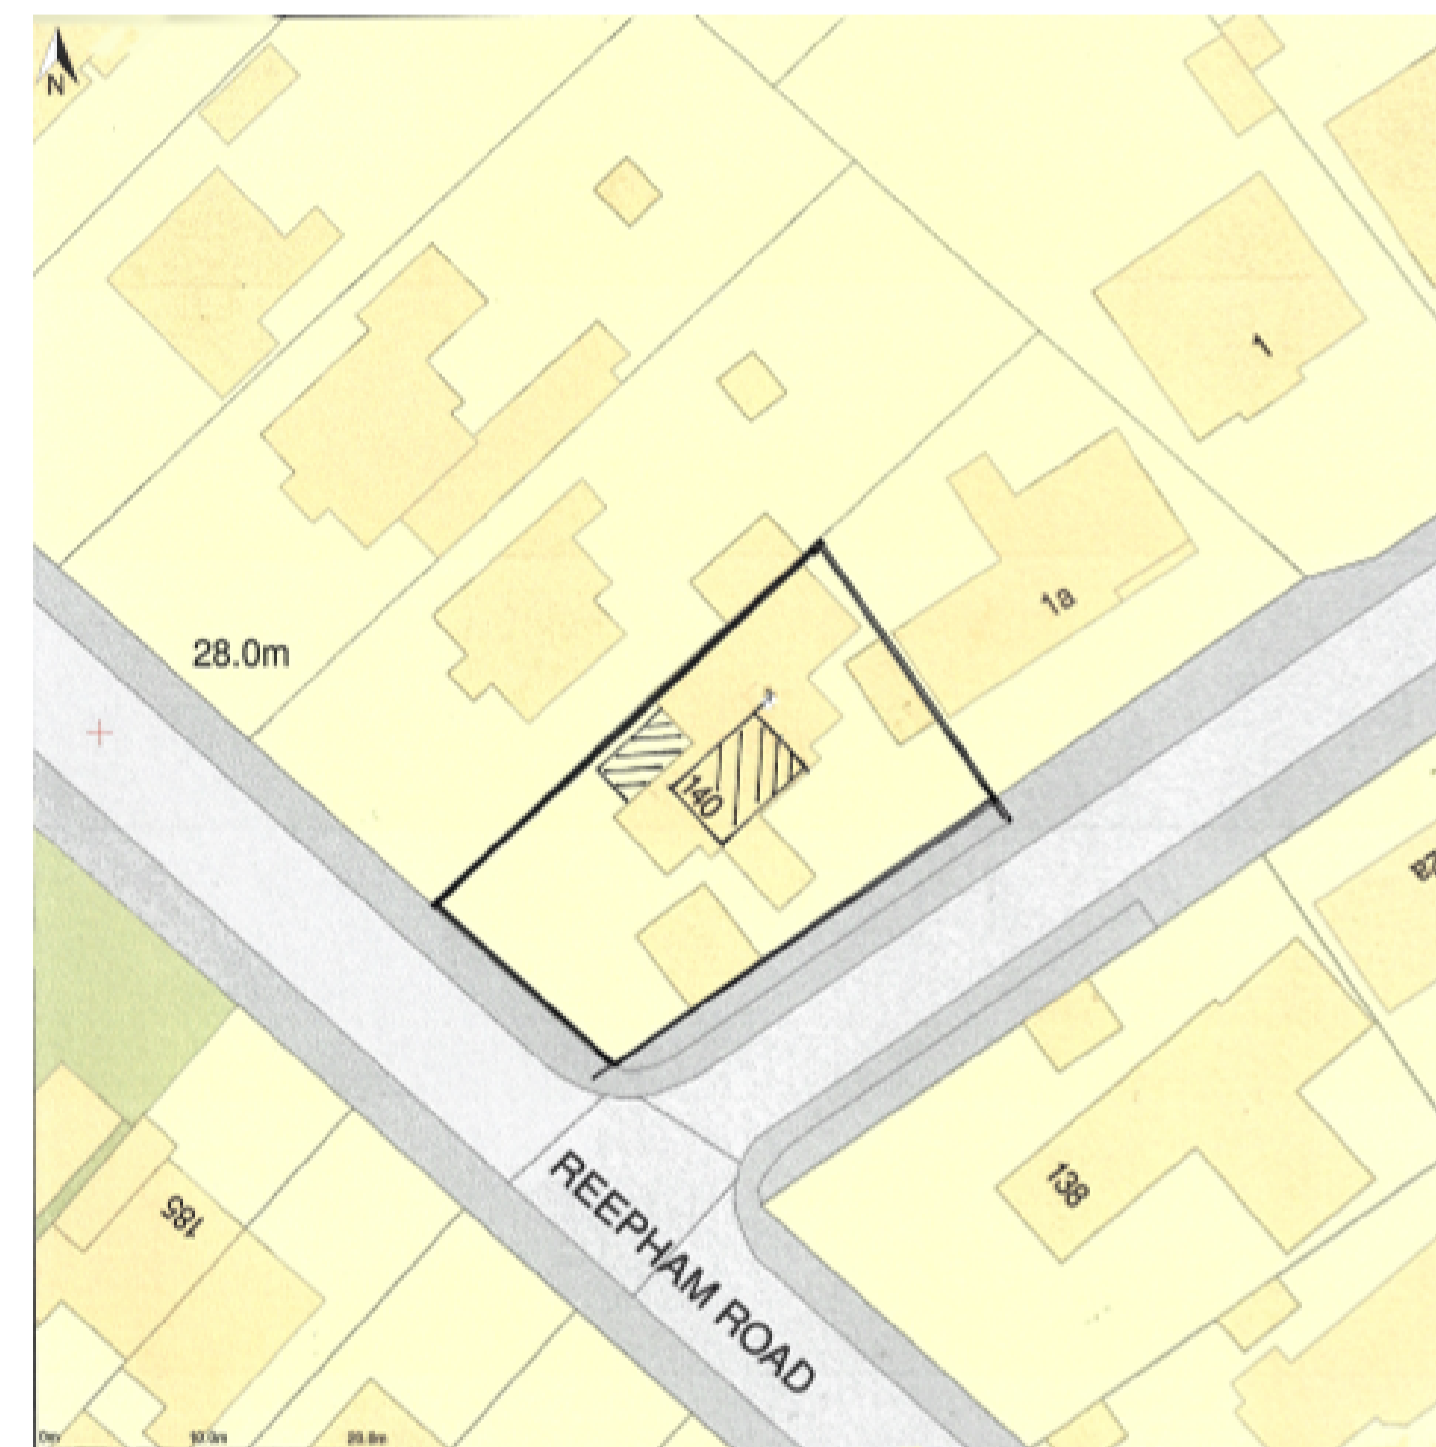

INSERT COMPANY LOGO  
USING IMAGE BUTTON

Cassa Building and Design Ltd

Project  
**Project Description**  
Extension, Roof Alteration,  
Loft Conversion  
140 Reepham Road, Norwich  
NR6 5NY  
Drawing Title  
Proposed extension, new roof and drainage

Client  
**Mr. Amu**  
Drawing No.  
**Number**

Date	Scale
Month Year	1:50
Drawn by	Checked by
Name	Name

Page Size - A1 3000 mm

53 Cunningham Road, Norwich,  
NR5 8HH.  
07587579070  
office@cassabuildinganddesign.com