


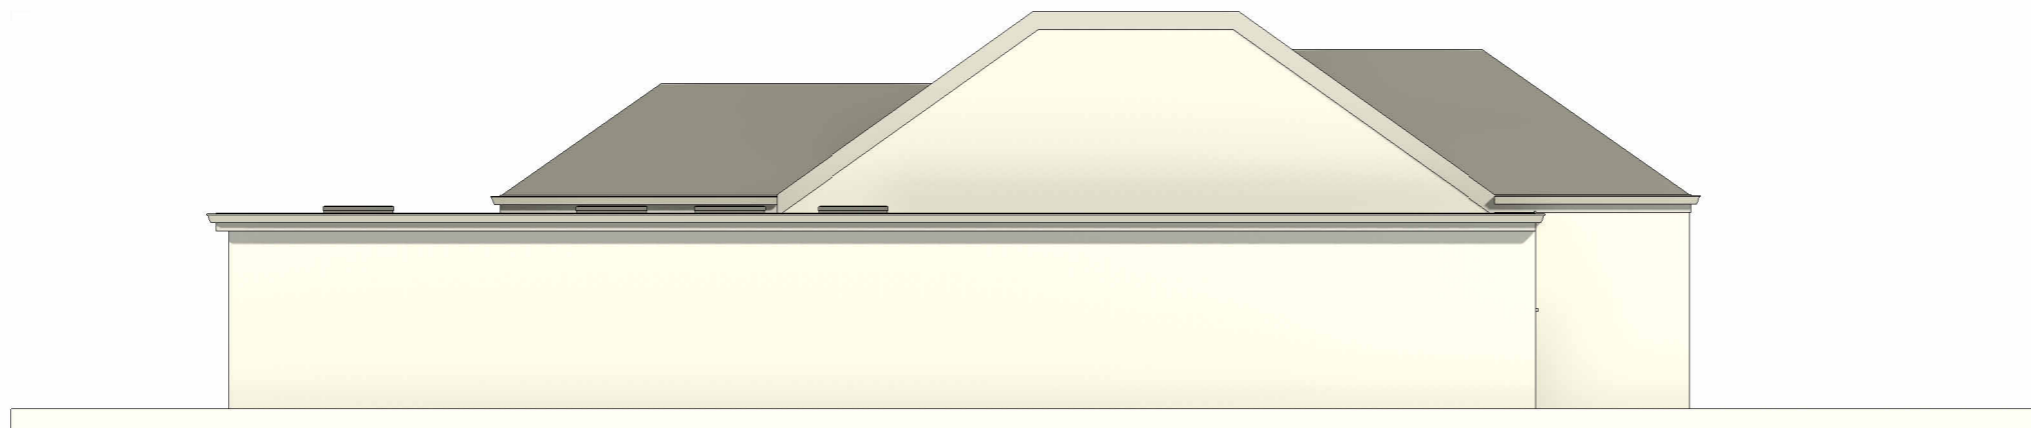

**1** PROPOSED EAST  
1 : 100



**2** PROPOSED SOUTH  
1 : 100

PLEASE NOTE THAT THESE DRAWINGS HAVE RECIEVED NO STRUCTURAL CALCULATIONS

THEY ARE INTENDED ONLY TO COMMUNICATE THE IDEA OF THE PROJECT AND SHOULD NOT BE USED AS A PRIMARY BUILDING RESOURCE

PROJECT  
**140 Reephram Road**

SHEET  
**2**

CLIENT <b>Amu</b>		
Date 16/10/23	Project number	Scale (@ A3) 1 : 100
Drawn by TM	DRAWING NUMBER 2	REV
Checked by MM		