


# Location Plan

Site Address: 25, The Street, Surlingham, NR14 7AJ

Date Produced: 05-Dec-2023

Scale: 1:1250 @A4

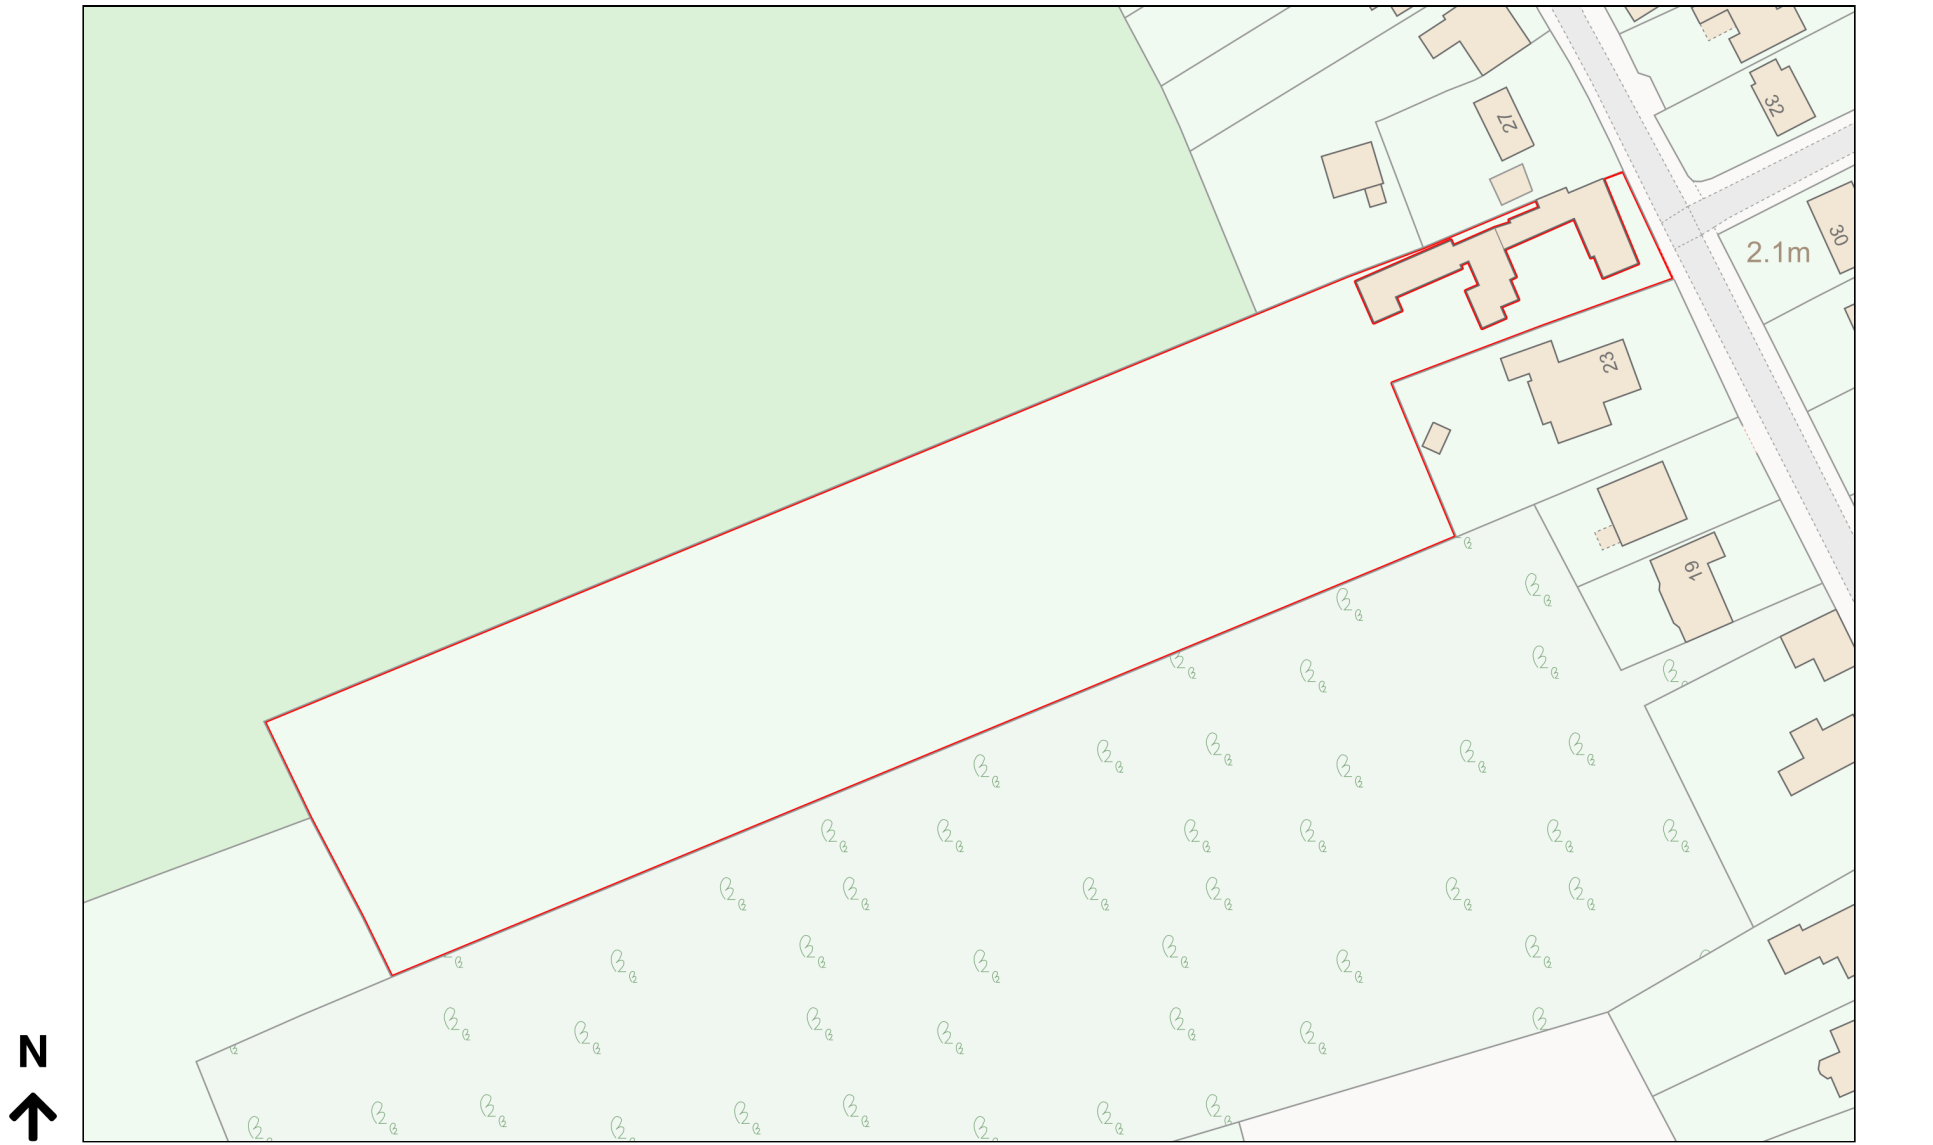

Planning Portal Reference: PP-12656825v1