


EXISTING






0 1 2 3 4 5 6 7.0m
SCALE · 1:100

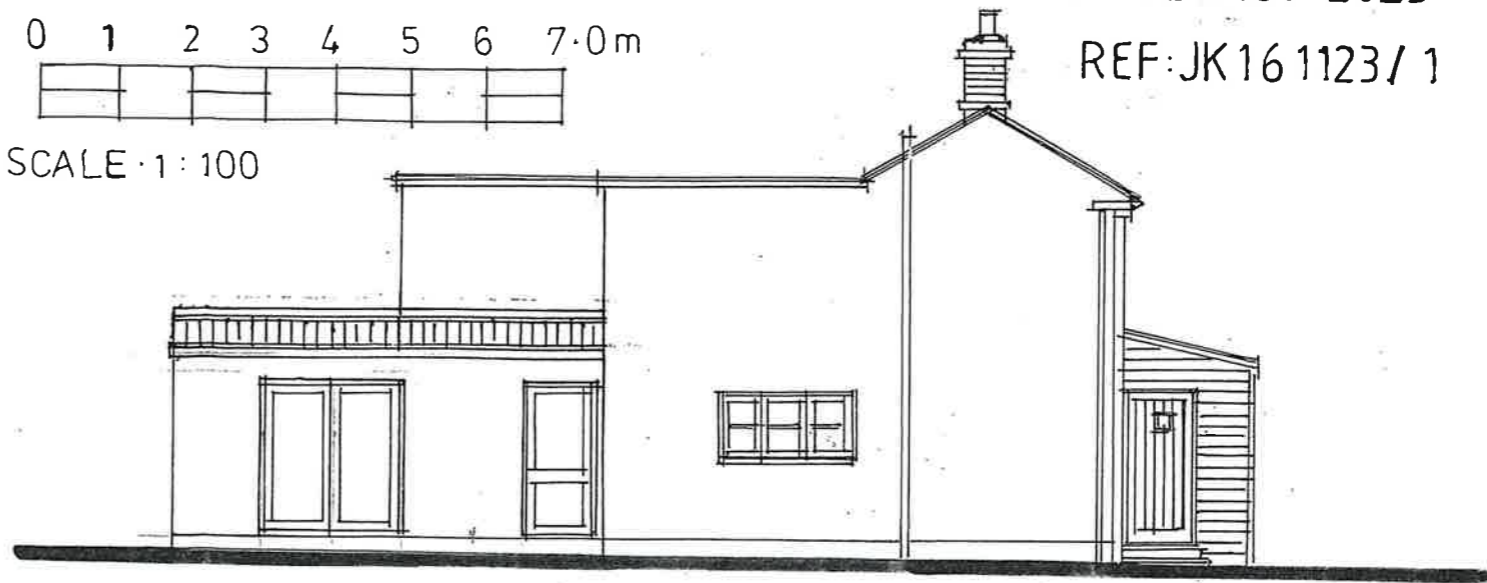

EXISTING FRONT ELEVATION · WEST · 1:100


EXISTING SIDE · NORTH · 1:100

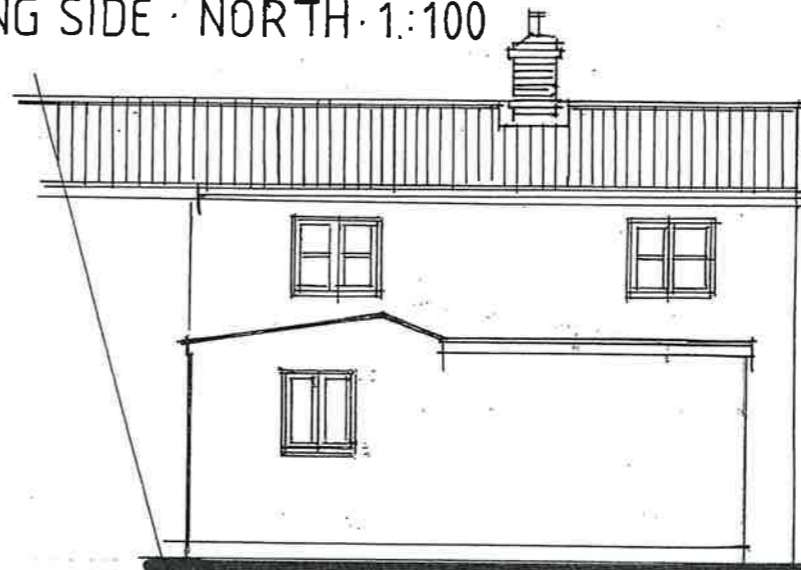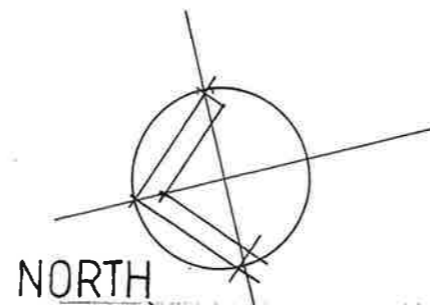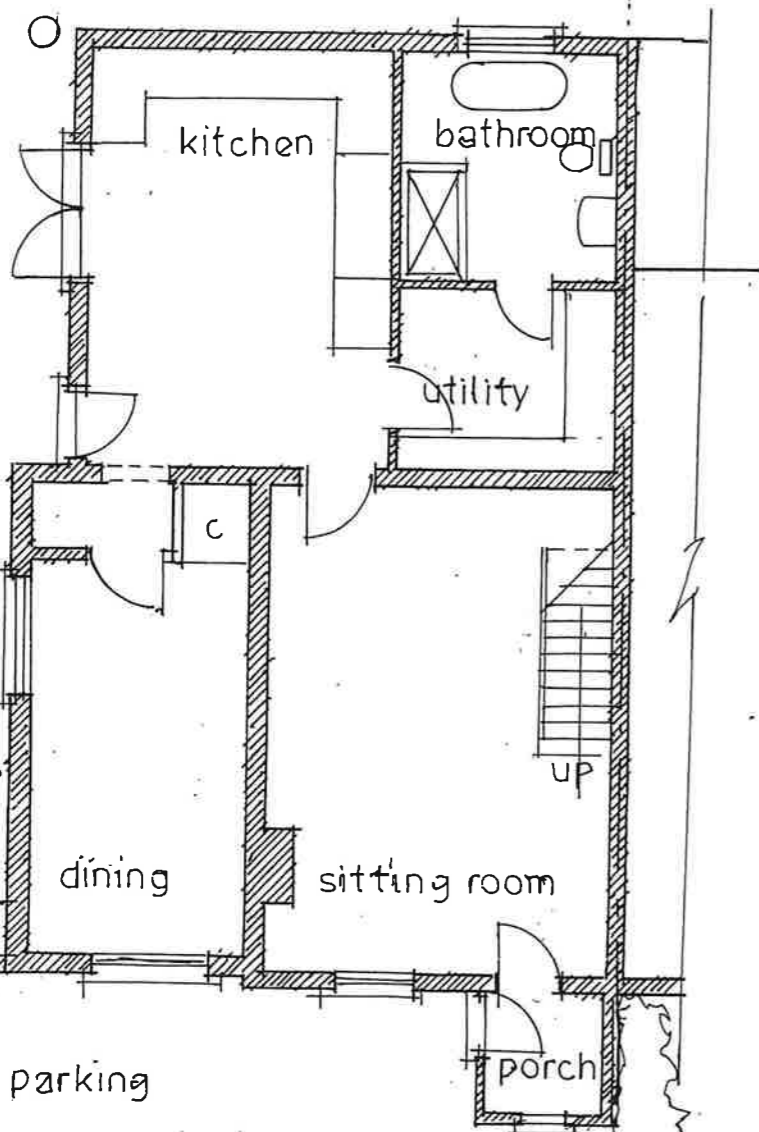

0 10 20 30.0m
SCALE · 1:500

EXISTING REAR · EAST · 1:100

PROPOSED BLOCK PLAN · 1:500

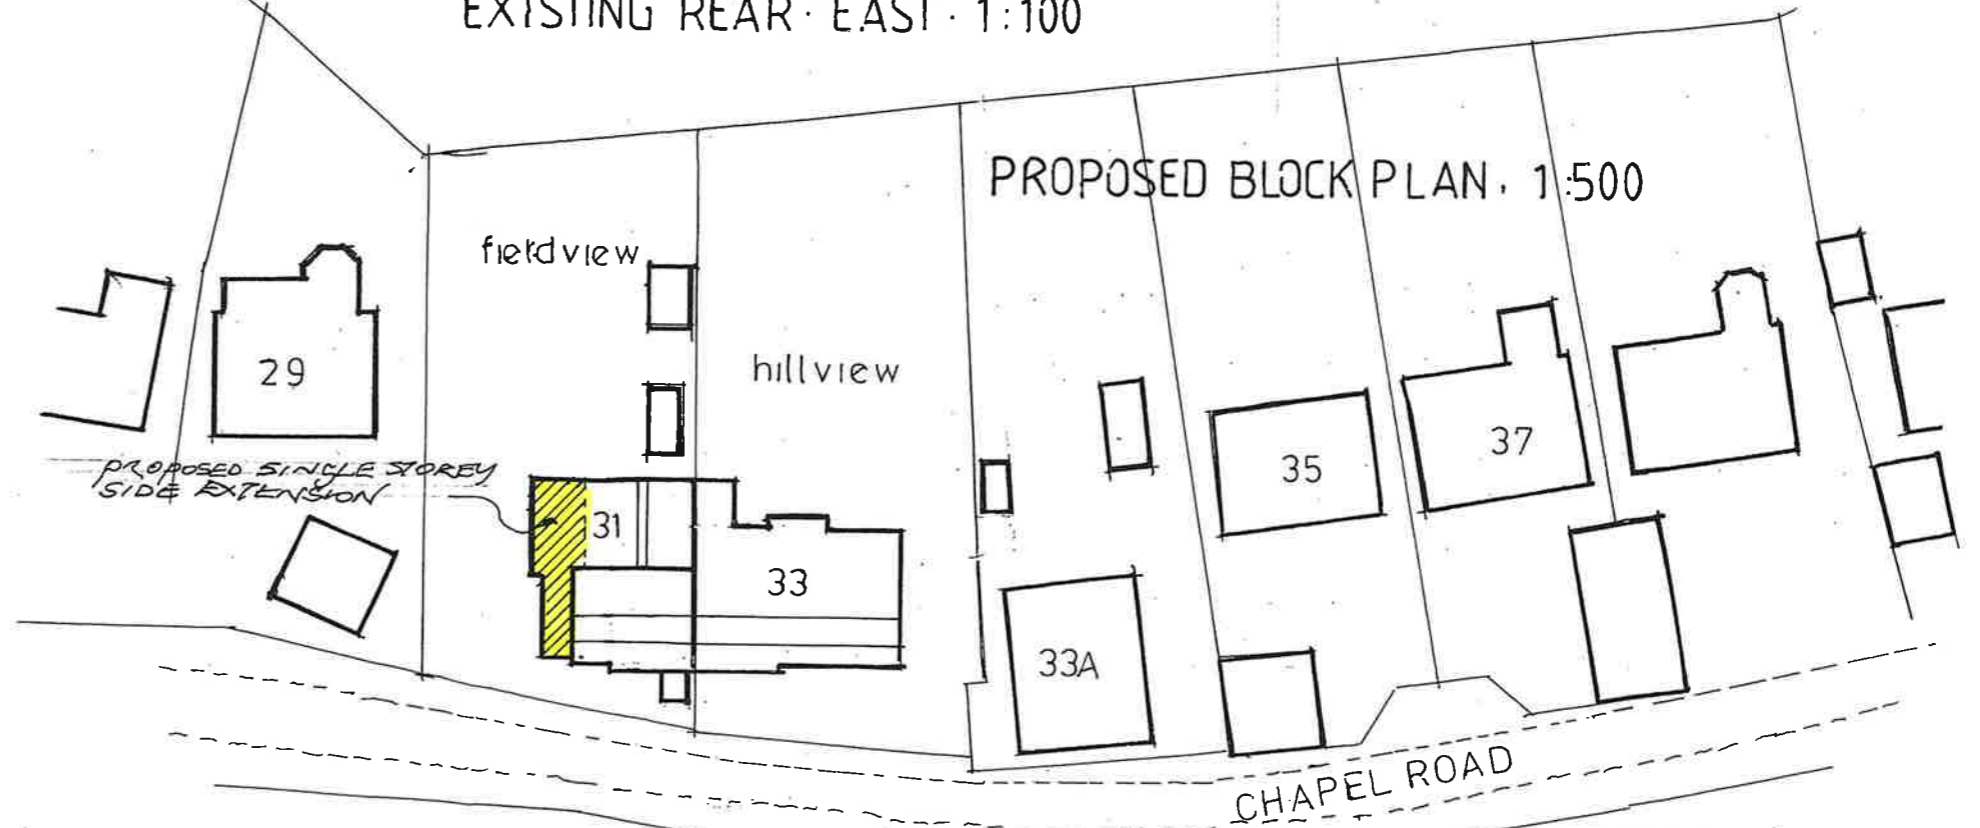

EXISTING G.F. PLAN · 1:500