


OS REPRODUCED UNDER LICENSE NUMBER - 100054476
 SCALE 1:1250

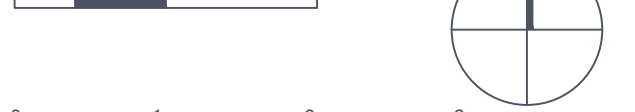

Rebecchi ARCHITECTURAL
 32 Kempock Street
 Gourock
 PA19 1NA
 t - 01475 634844
 e - marco@rebecchia.com
 w - rebecchia.com

Client
 Jimmy Anderson

Project Title
 Proposed Internal Alterations, Installation of Patio doors & extension of balcony at 34 Cowal View Gourock

Drawing Title
 Existing Plans and Elevation

Scale	Size	Date
1:50	A1	12-10-23

Job No.	Drawing No.	Revision
23-099	PL-001	A