
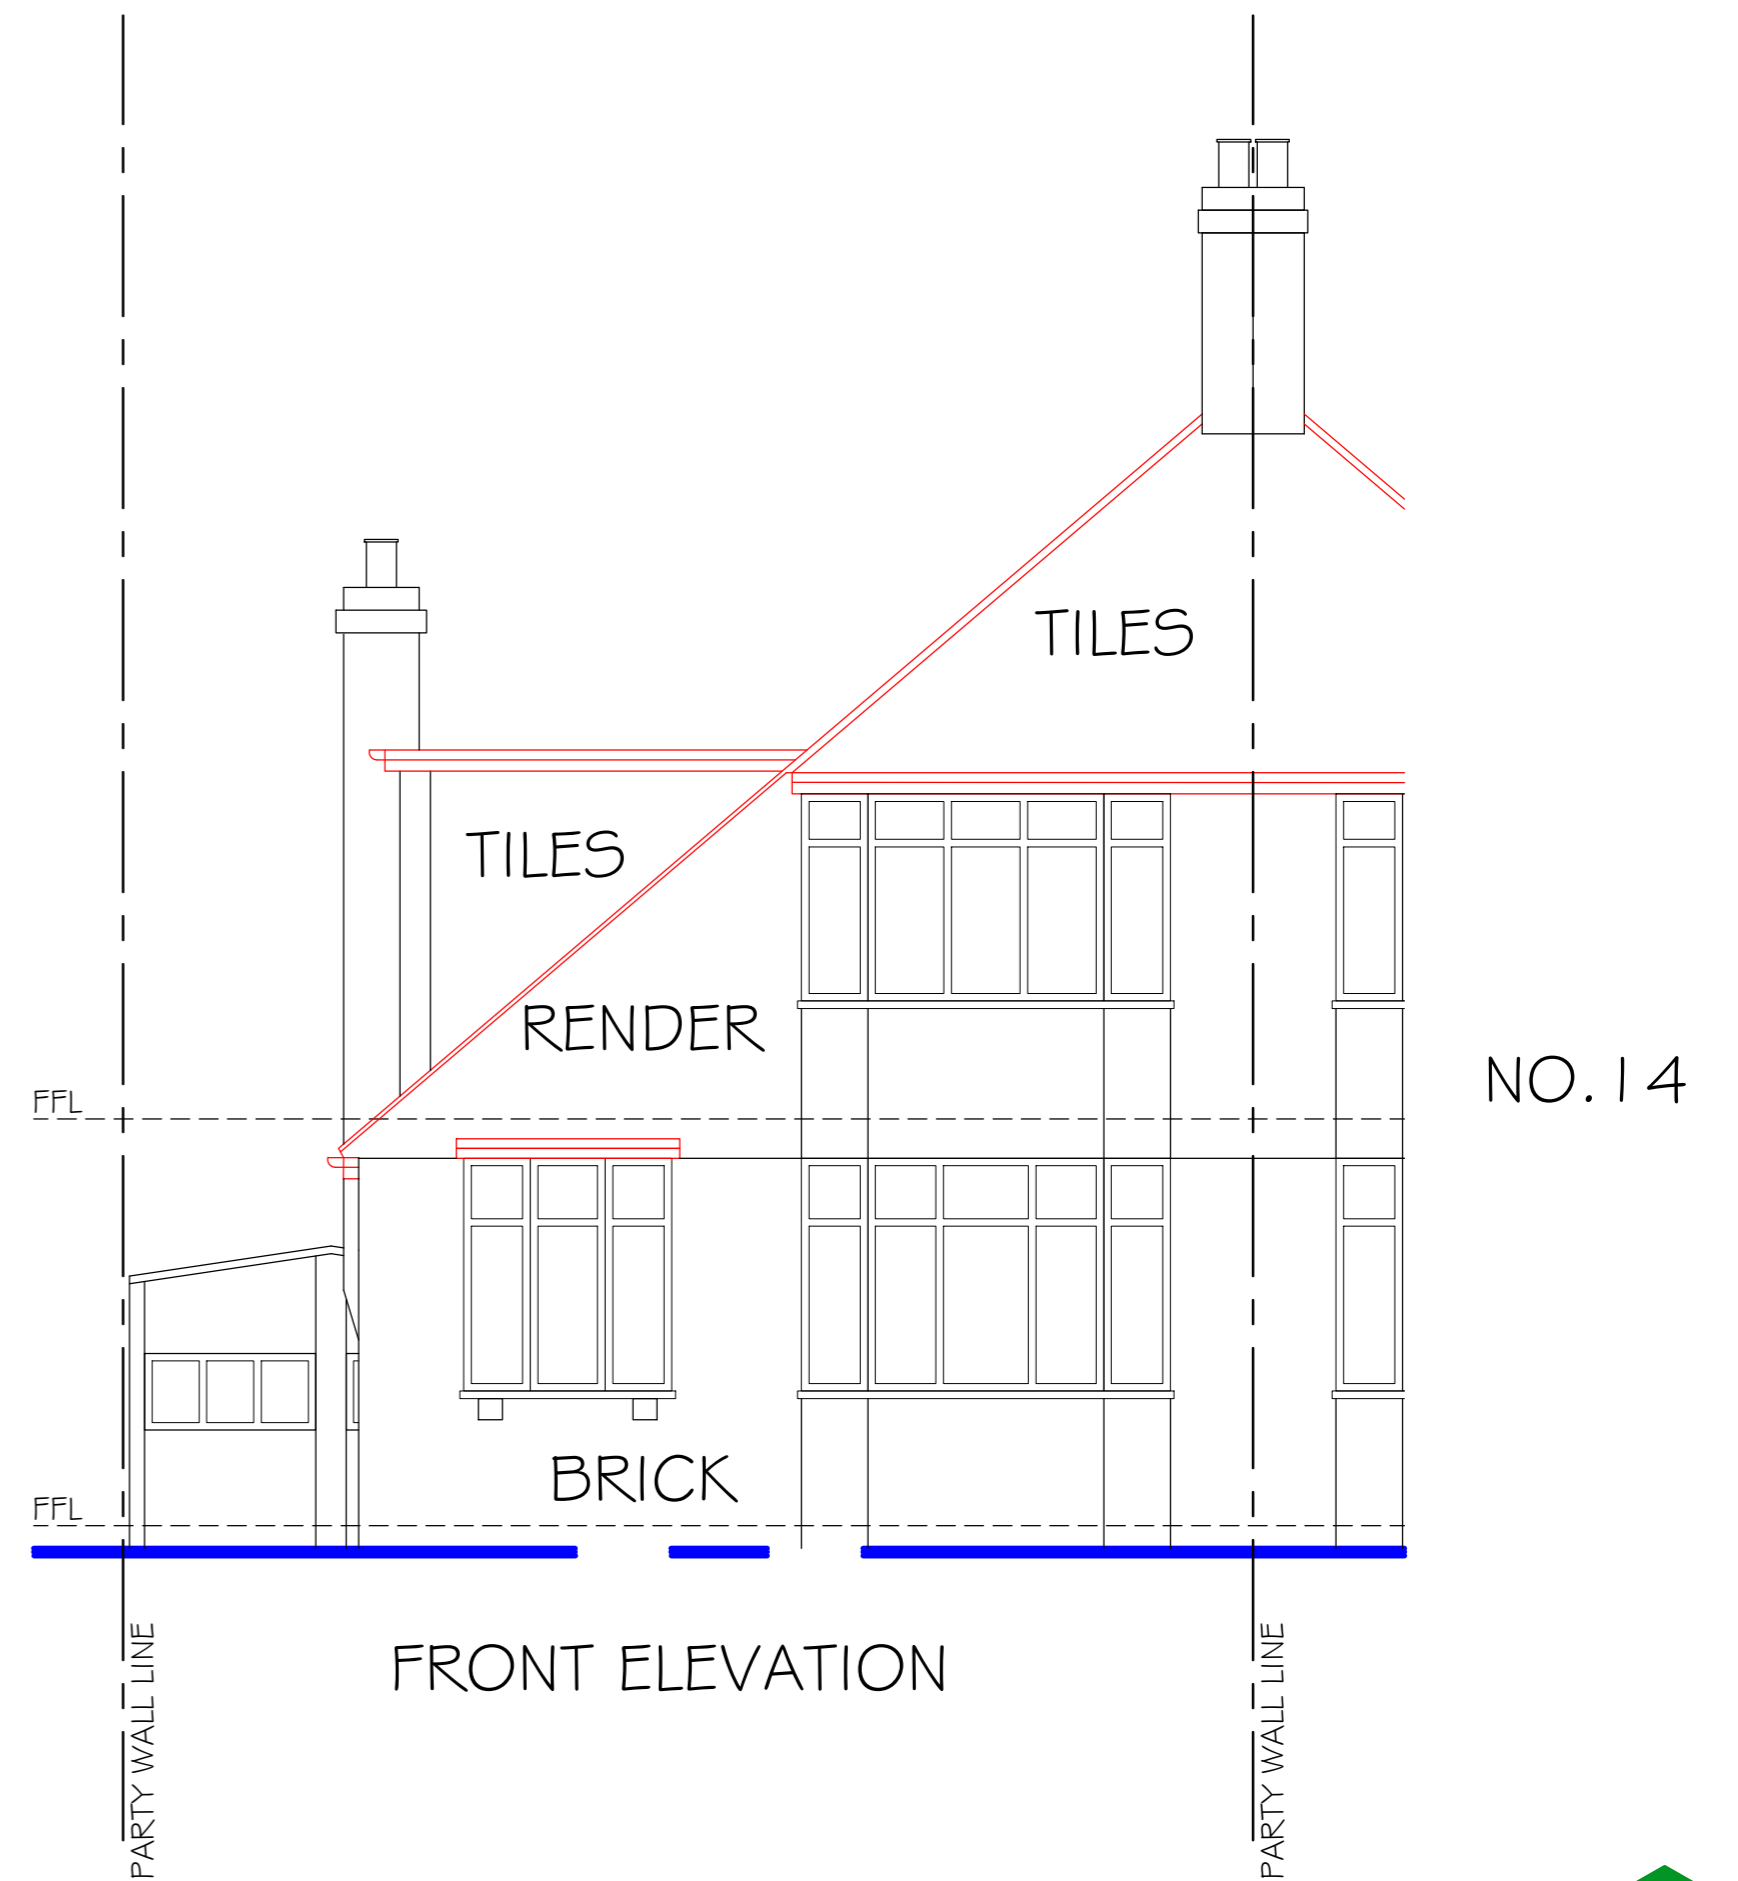
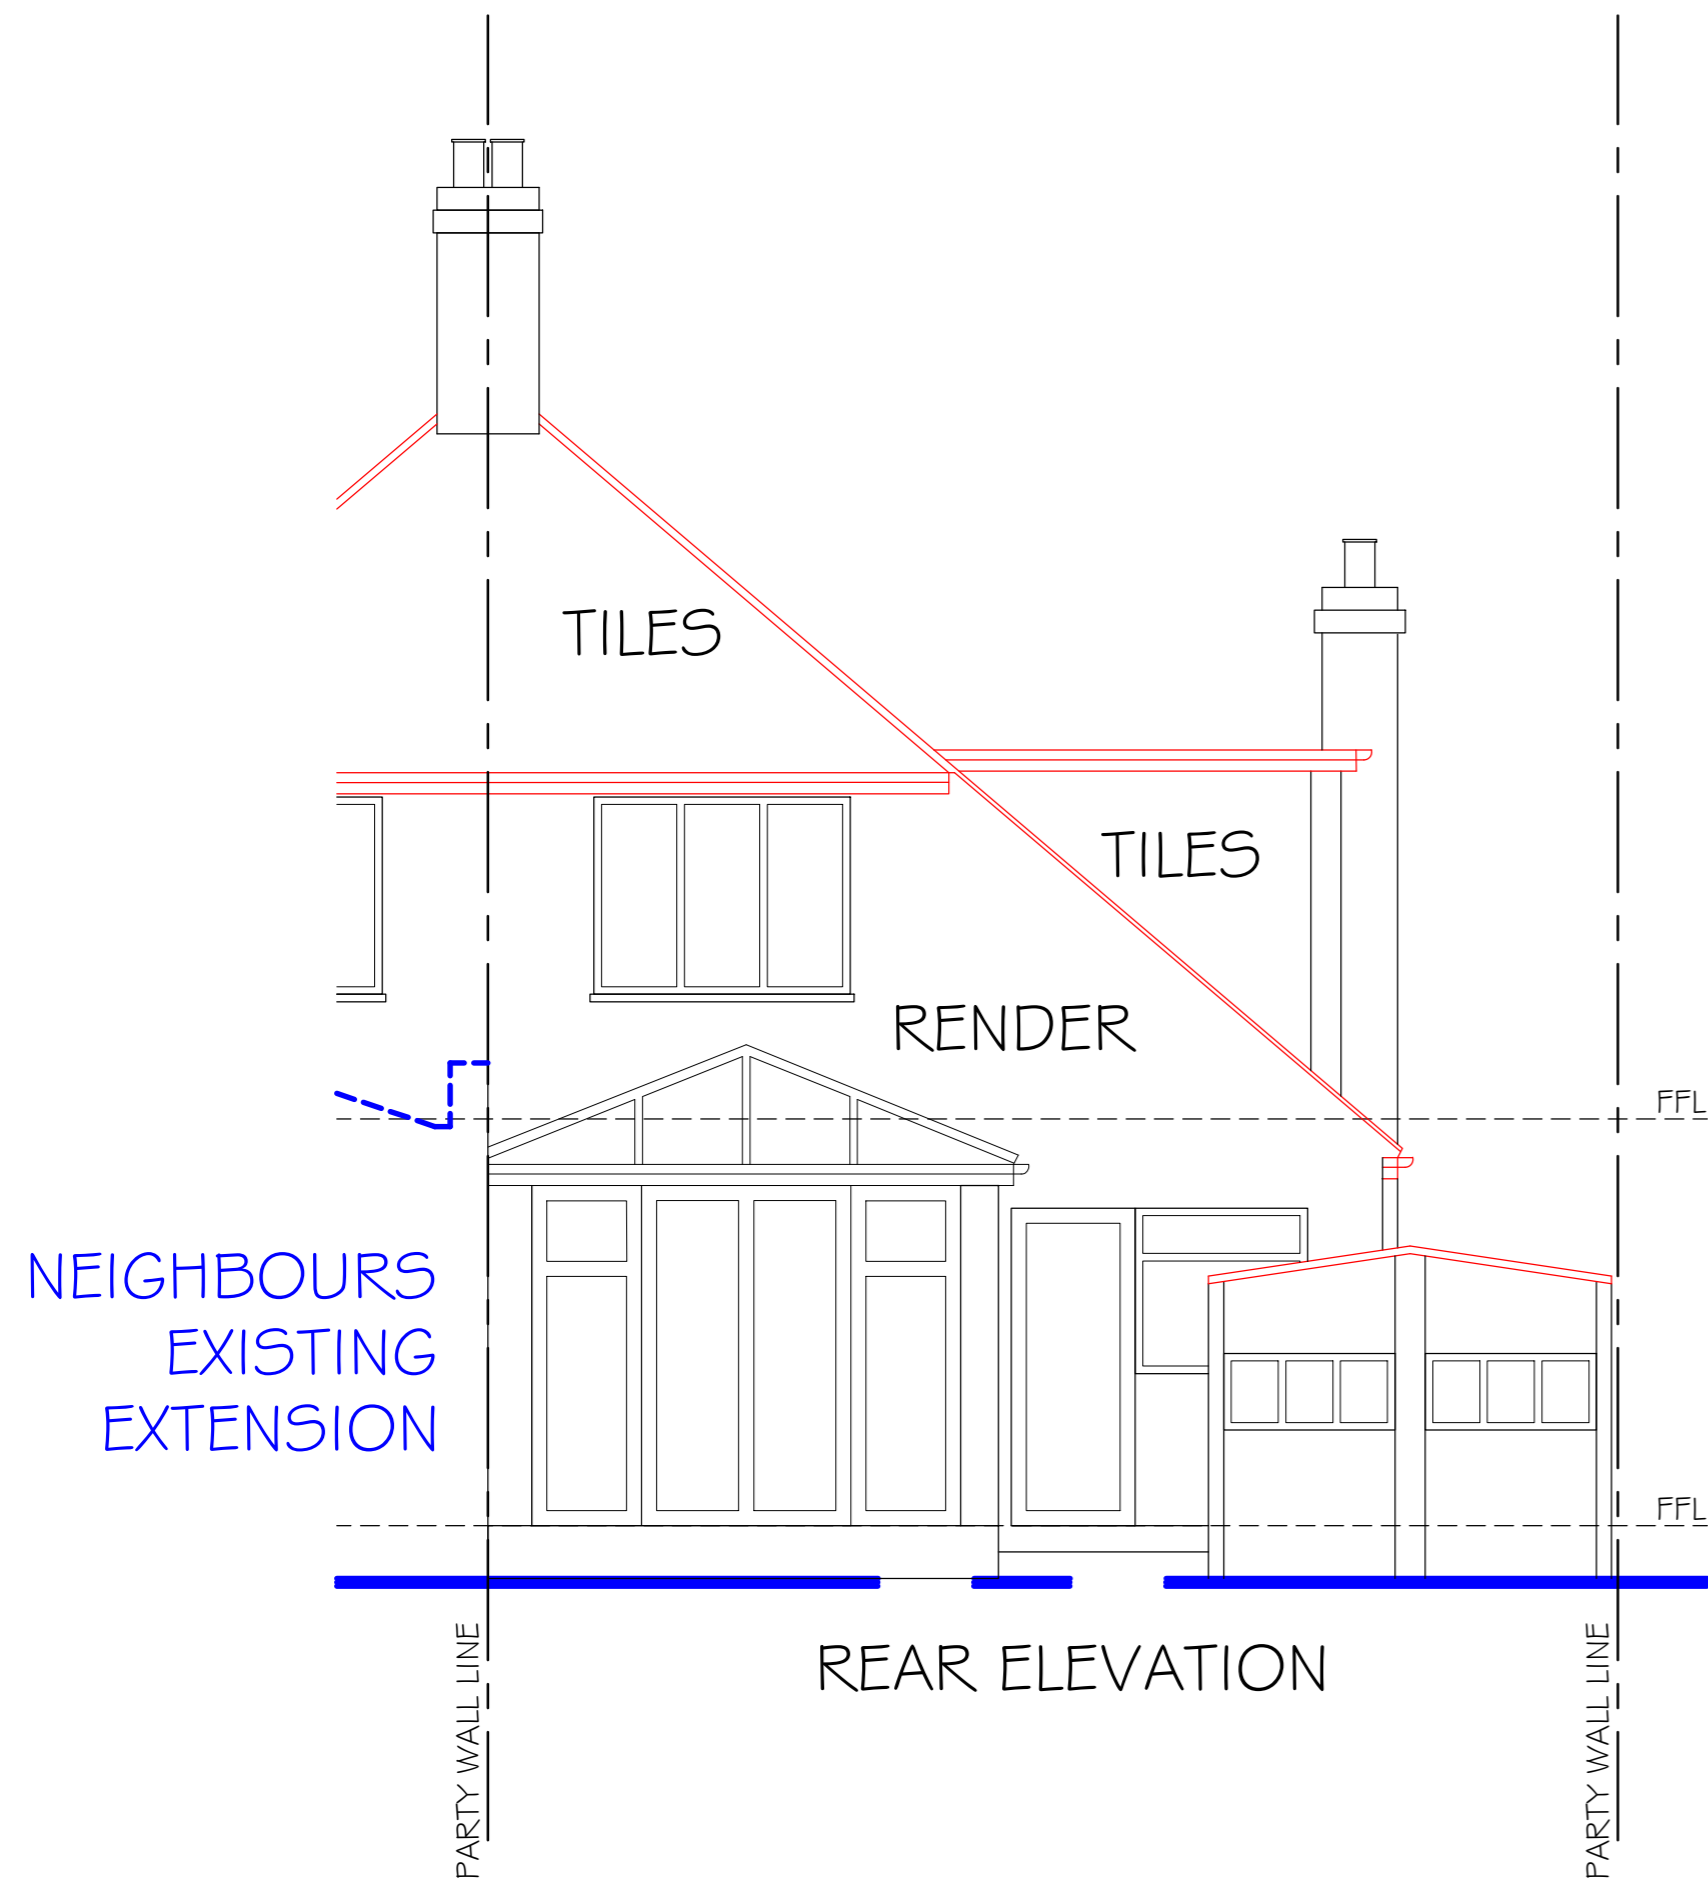


PLEASE NOTE THAT THESE DRAWINGS SHOULD BE PRINTED IN COLOUR TO ENSURE IMPORTANT DETAILS ARE ILLUSTRATED CORRECTLY.

ALL MATERIALS TO MATCH EXISTING WHERE POSSIBLE EXCEPT WHERE INDICATED ON THE PLANNING APPLICATION

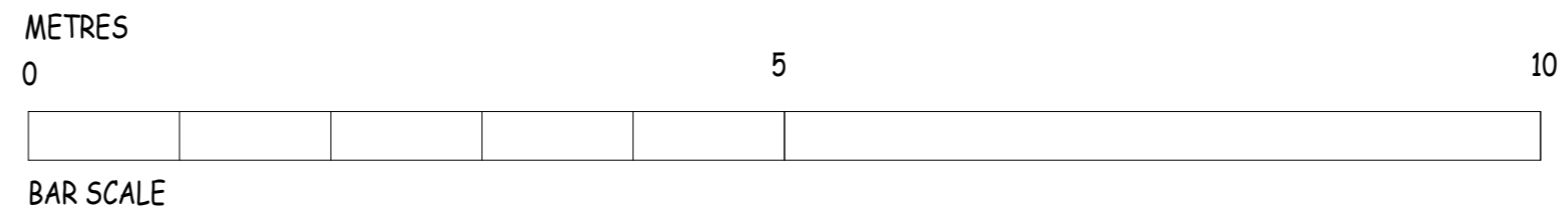

- IF IN DOUBT ASK -

SCALE 1:50 @ A2 DRAWN APL

DRG No. APL 1787 - E04 - EXISTING ELEVATIONS  
16 COLLYER AVENUE, BEDDINGTON CR0 4QU



STRUCTURAL • ARCHITECTURAL  
TEL: 01483 77 00 73  
Email: info@abstract-plans.co.uk  
Web: www.abstract-plans.co.uk