

All dimensions to be checked on site.
Do not scale from this drawing, work to figured dimensions only.
Any omissions or discrepancies shall be reported to the Architect.




EXISTING NORTH EAST (REAR) ELEVATION

GARAGE OMITTED FOR CLARITY



EXISTING NORTH EAST (REAR) ELEVATION

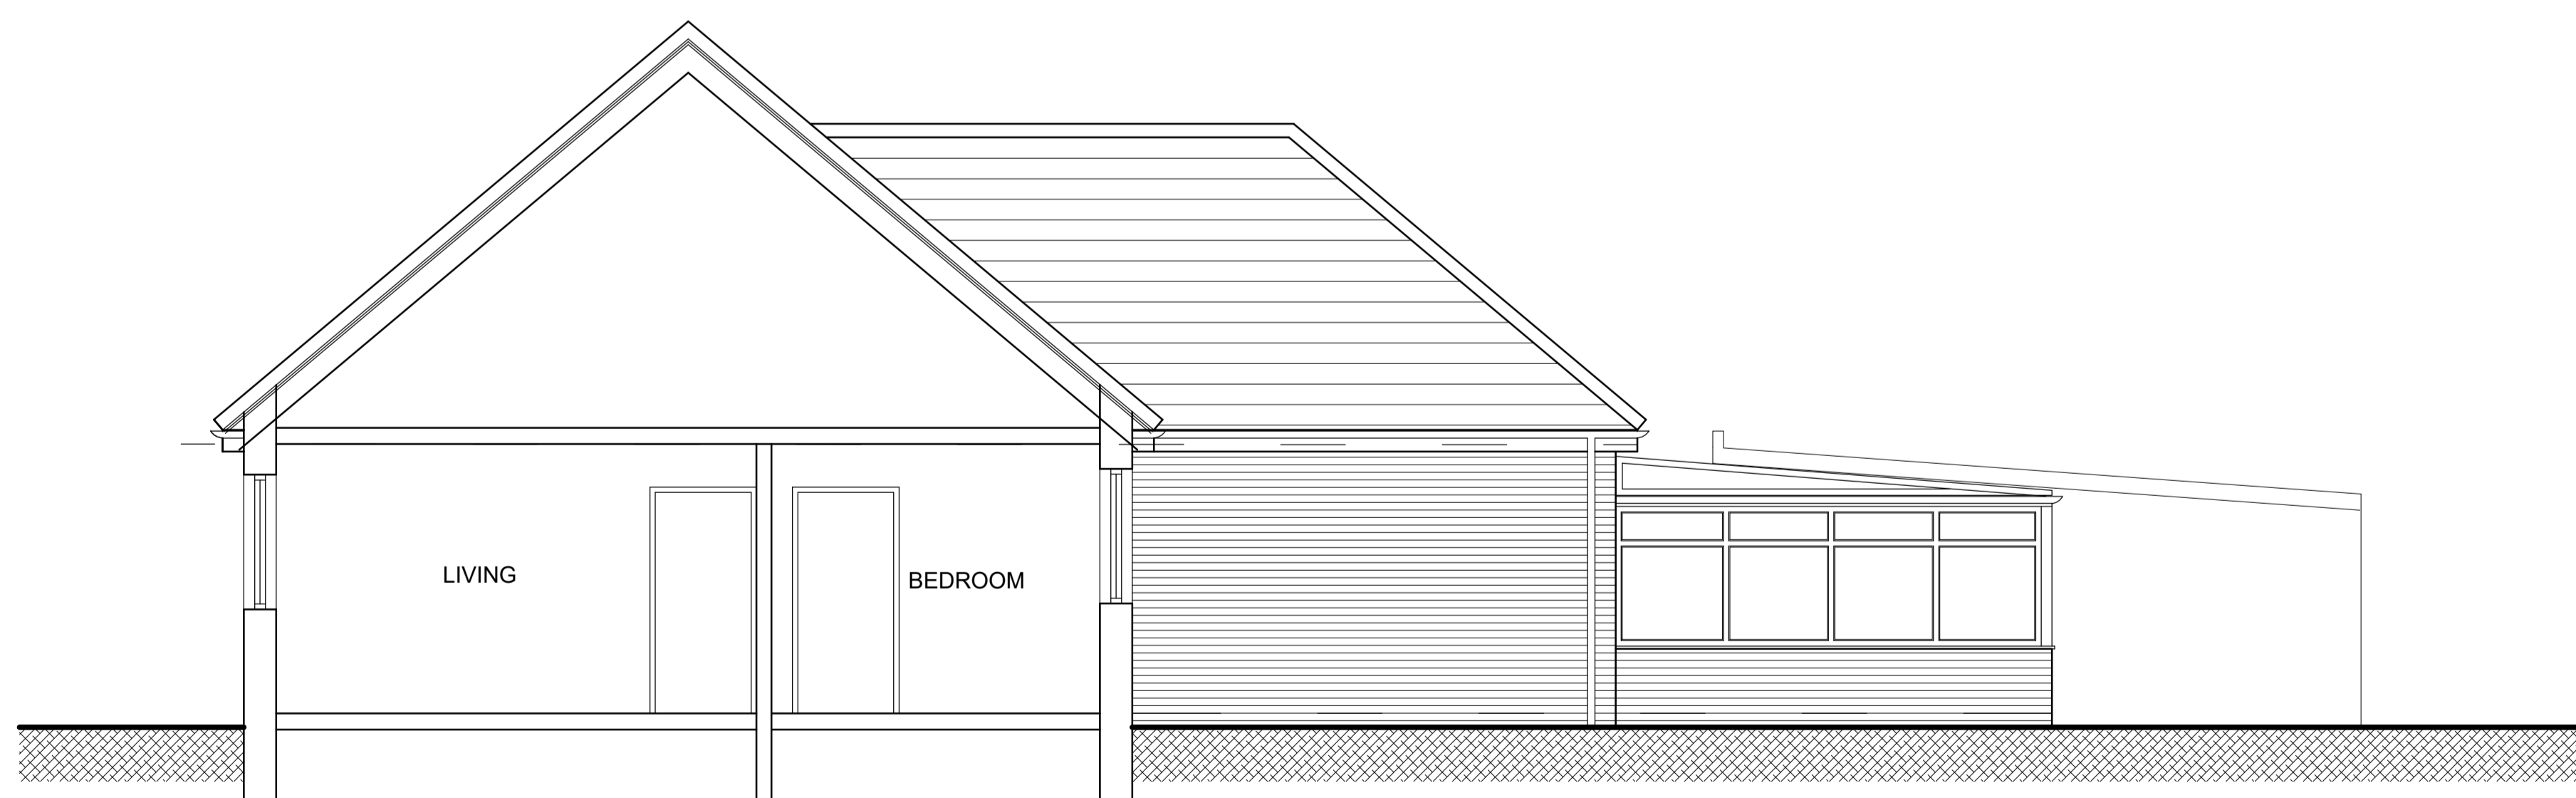

EXISTING SOUTH EAST (BOUNDARY) ELEVATION

Project:
PROPOSED ALTERATION AND EXTENSION AT
13 CRANESWATER AVENUE
WHITLEY BAY
NE26 4NN

Client:
MR AND MRS MOFFAT

Drawing:
PLANNING DRAWINGS

EXISTING ELEVATIONS

Scale:
1:50@A1

Date:
NOV 23

Drawn:

Proj. No.:
23-20

Dwg. No.:
02

Rev No: