



All dimensions to be checked on site.  
Do not scale from this drawing, work to figured dimensions only.  
Any omissions or discrepancies shall be reported to the Architect.

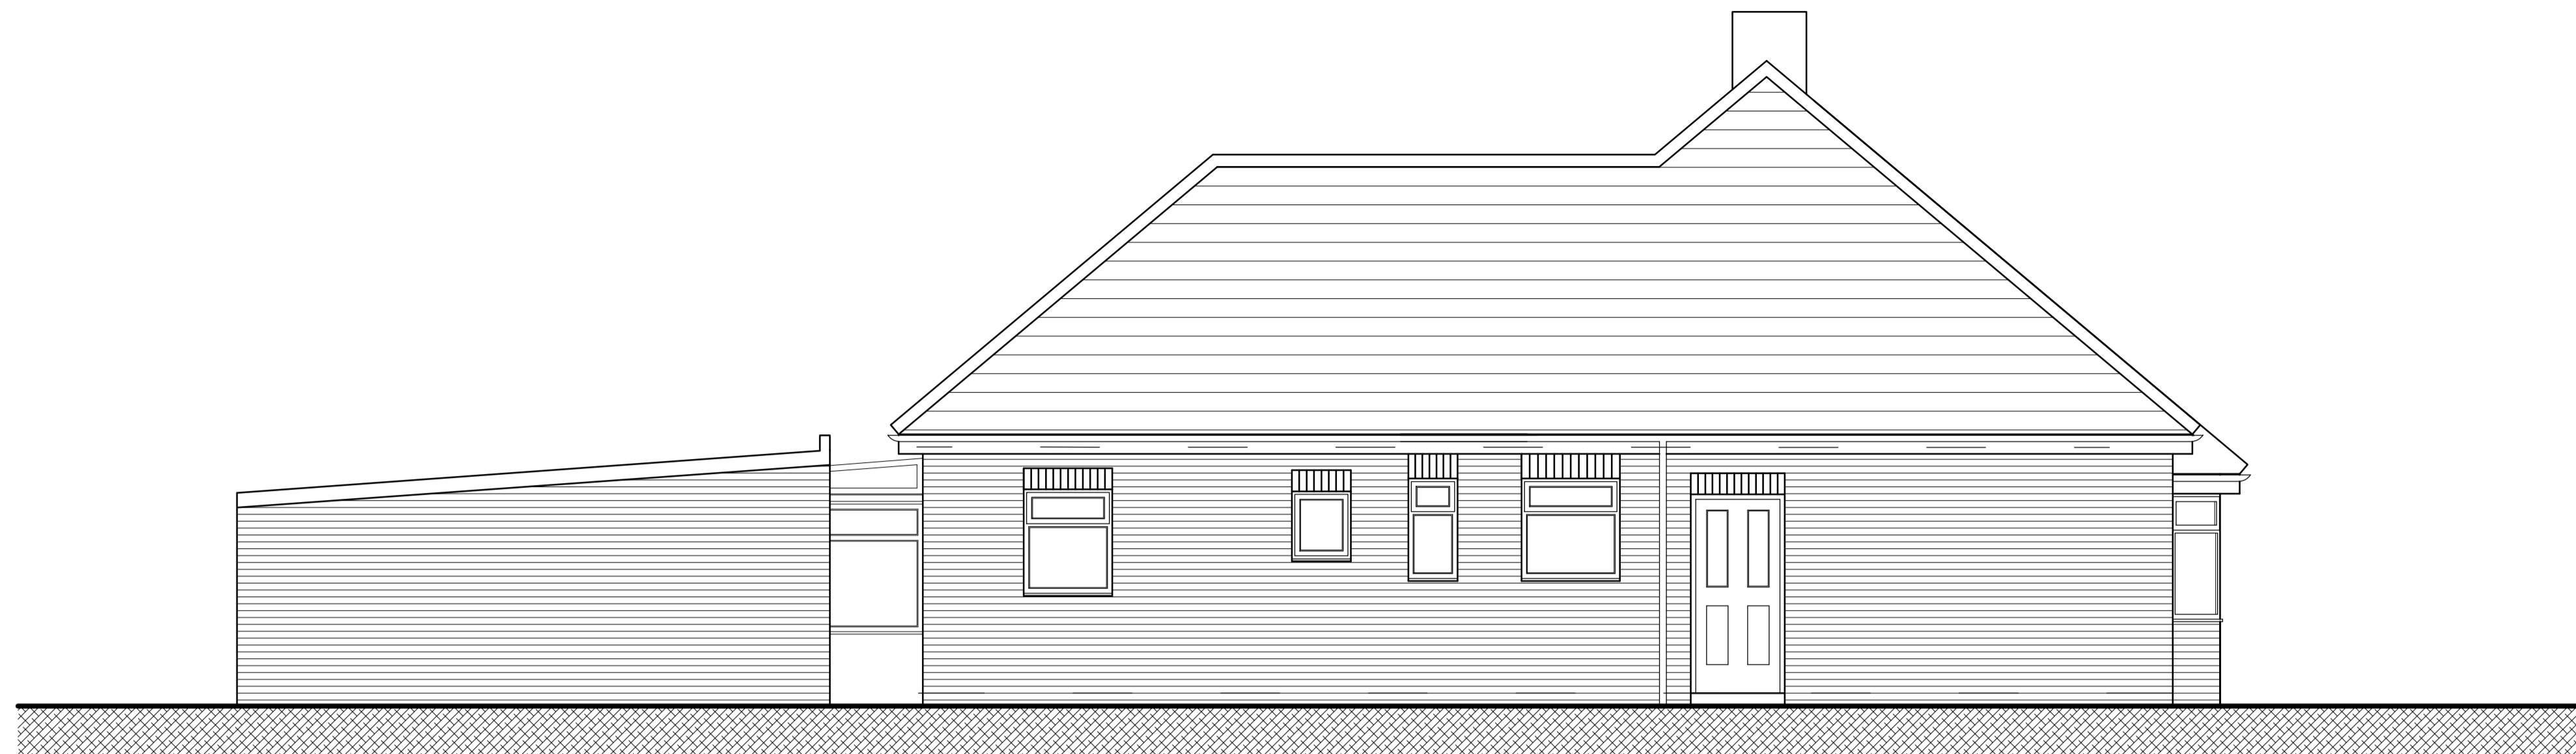


EXISTING NORTH WEST (BOUNDARY) ELEVATION

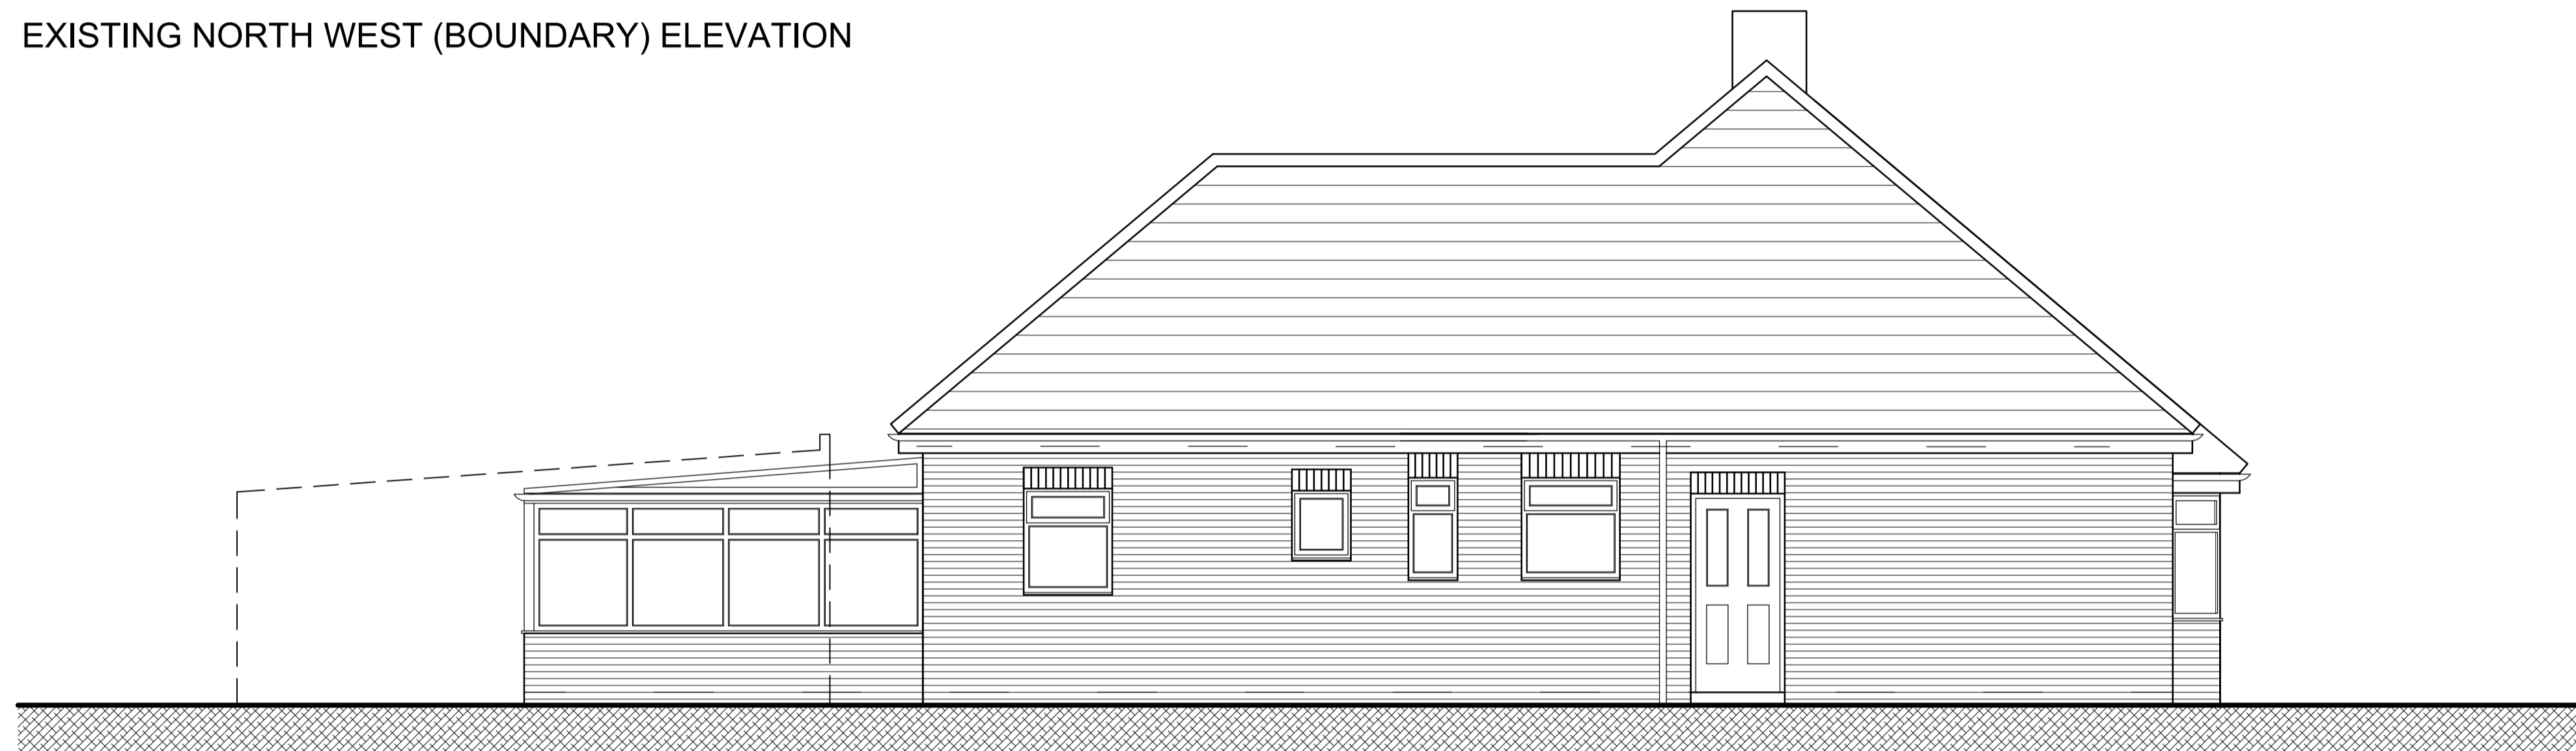

EXISTING NORTH WEST (BOUNDARY) ELEVATION

GARAGE OMITTED FOR CLARITY

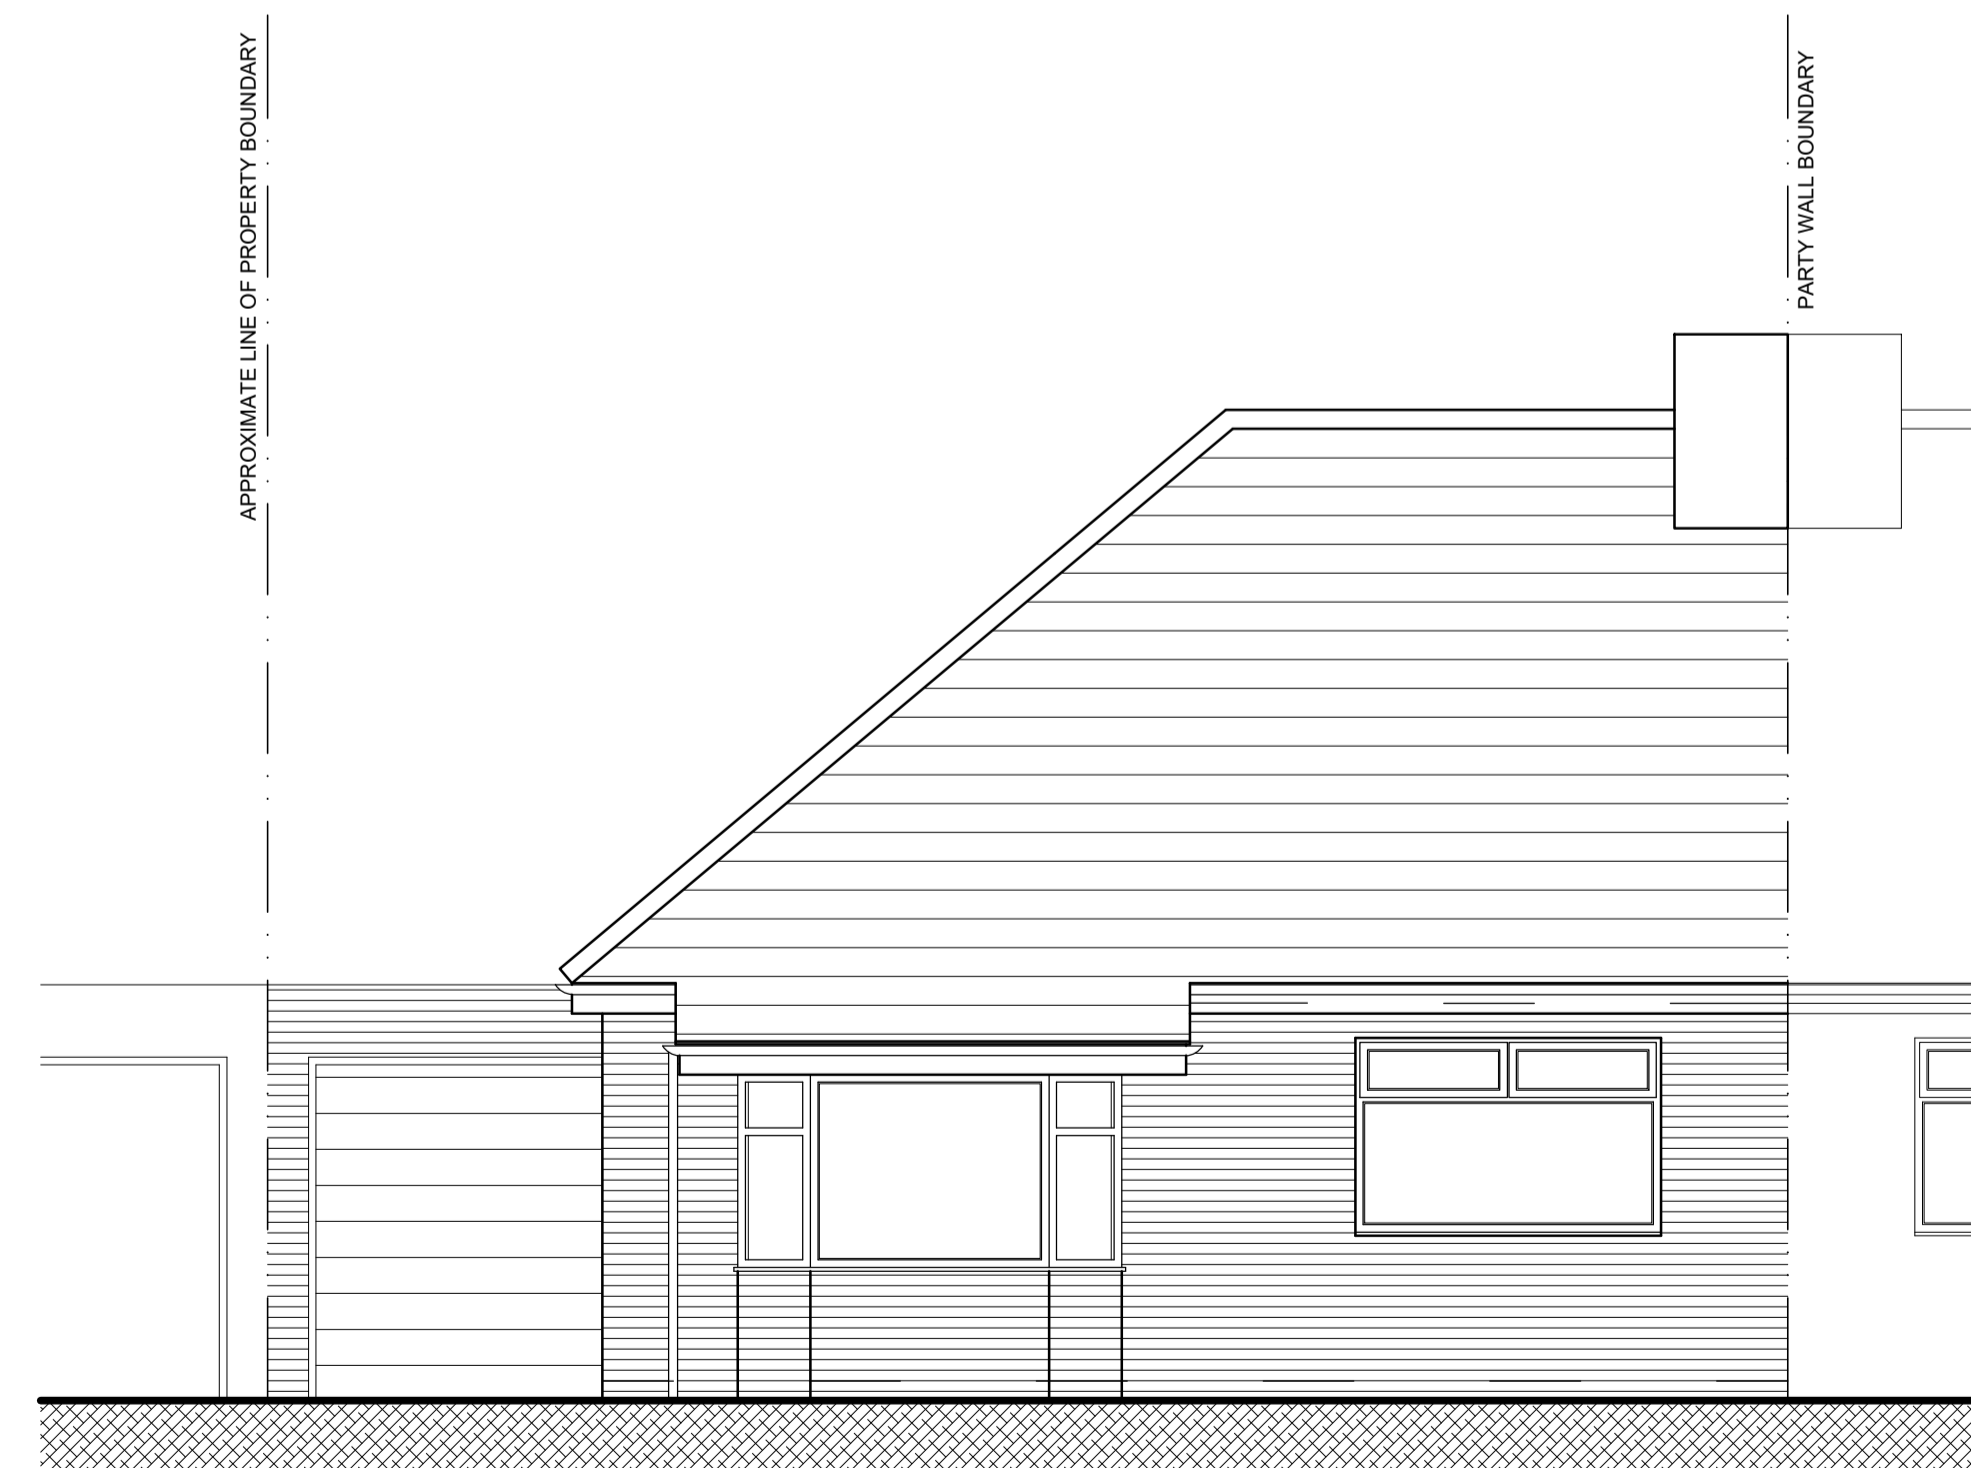

EXISTING SOUTH WEST (FRONT) ELEVATION

Project:  
PROPOSED ALTERATION AND EXTENSION AT  
13 CRANESWATER AVENUE  
WHITLEY BAY  
NE26 4NN

Client:  
MR AND MRS MOFFAT

Drawing:  
PLANNING DRAWINGS

EXISTING ELEVATIONS

Scale:  
1:50@A1

Date:  
NOV 23

Drawn:

Proj. No.:  
23-20

Dwg. No.:  
03

Rev No: