


All dimensions to be checked on site.
Do not scale from this drawing, work to figured dimensions only.
Any omissions or discrepancies shall be reported to the Architect.

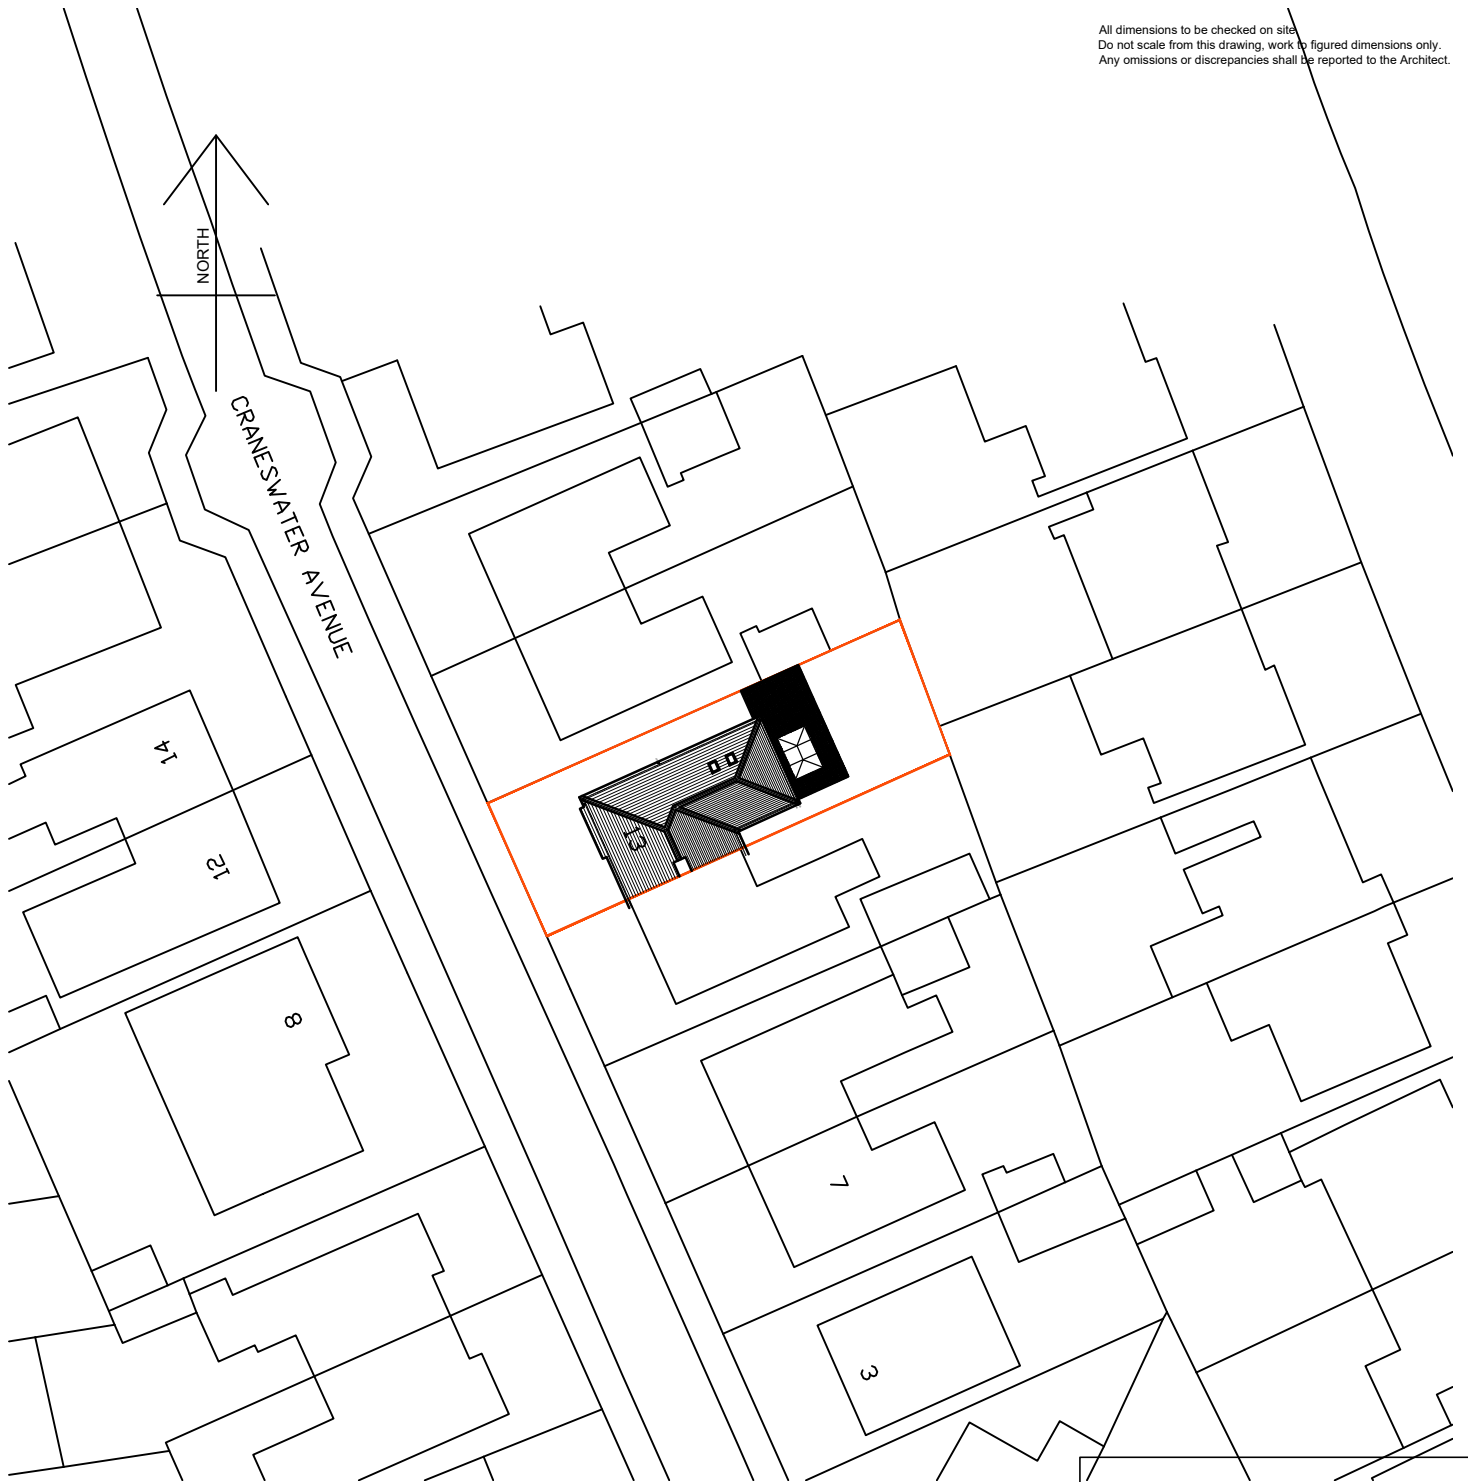

Project:
PROPOSED ALTERATION AND EXTENSION AT
13 CRANESWATER AVENUE
WHITLEY BAY
NE26 4NN

Client:
MR AND MRS MOFFAT

Drawing:
PLANNING DRAWINGS

PROPOSED SITE BLOCK PLAN

Scale: 1:500@A4	Date: DEC 23	Drawn:
---------------------------	------------------------	---------------

Proj. No.: 23-20	Dwg. No.: 011	Rev No.:
----------------------------	-------------------------	-----------------