


All dimensions to be checked on site.
Do not scale from this drawing, work to figured dimensions only.
Any omissions or discrepancies shall be reported to the Architect.

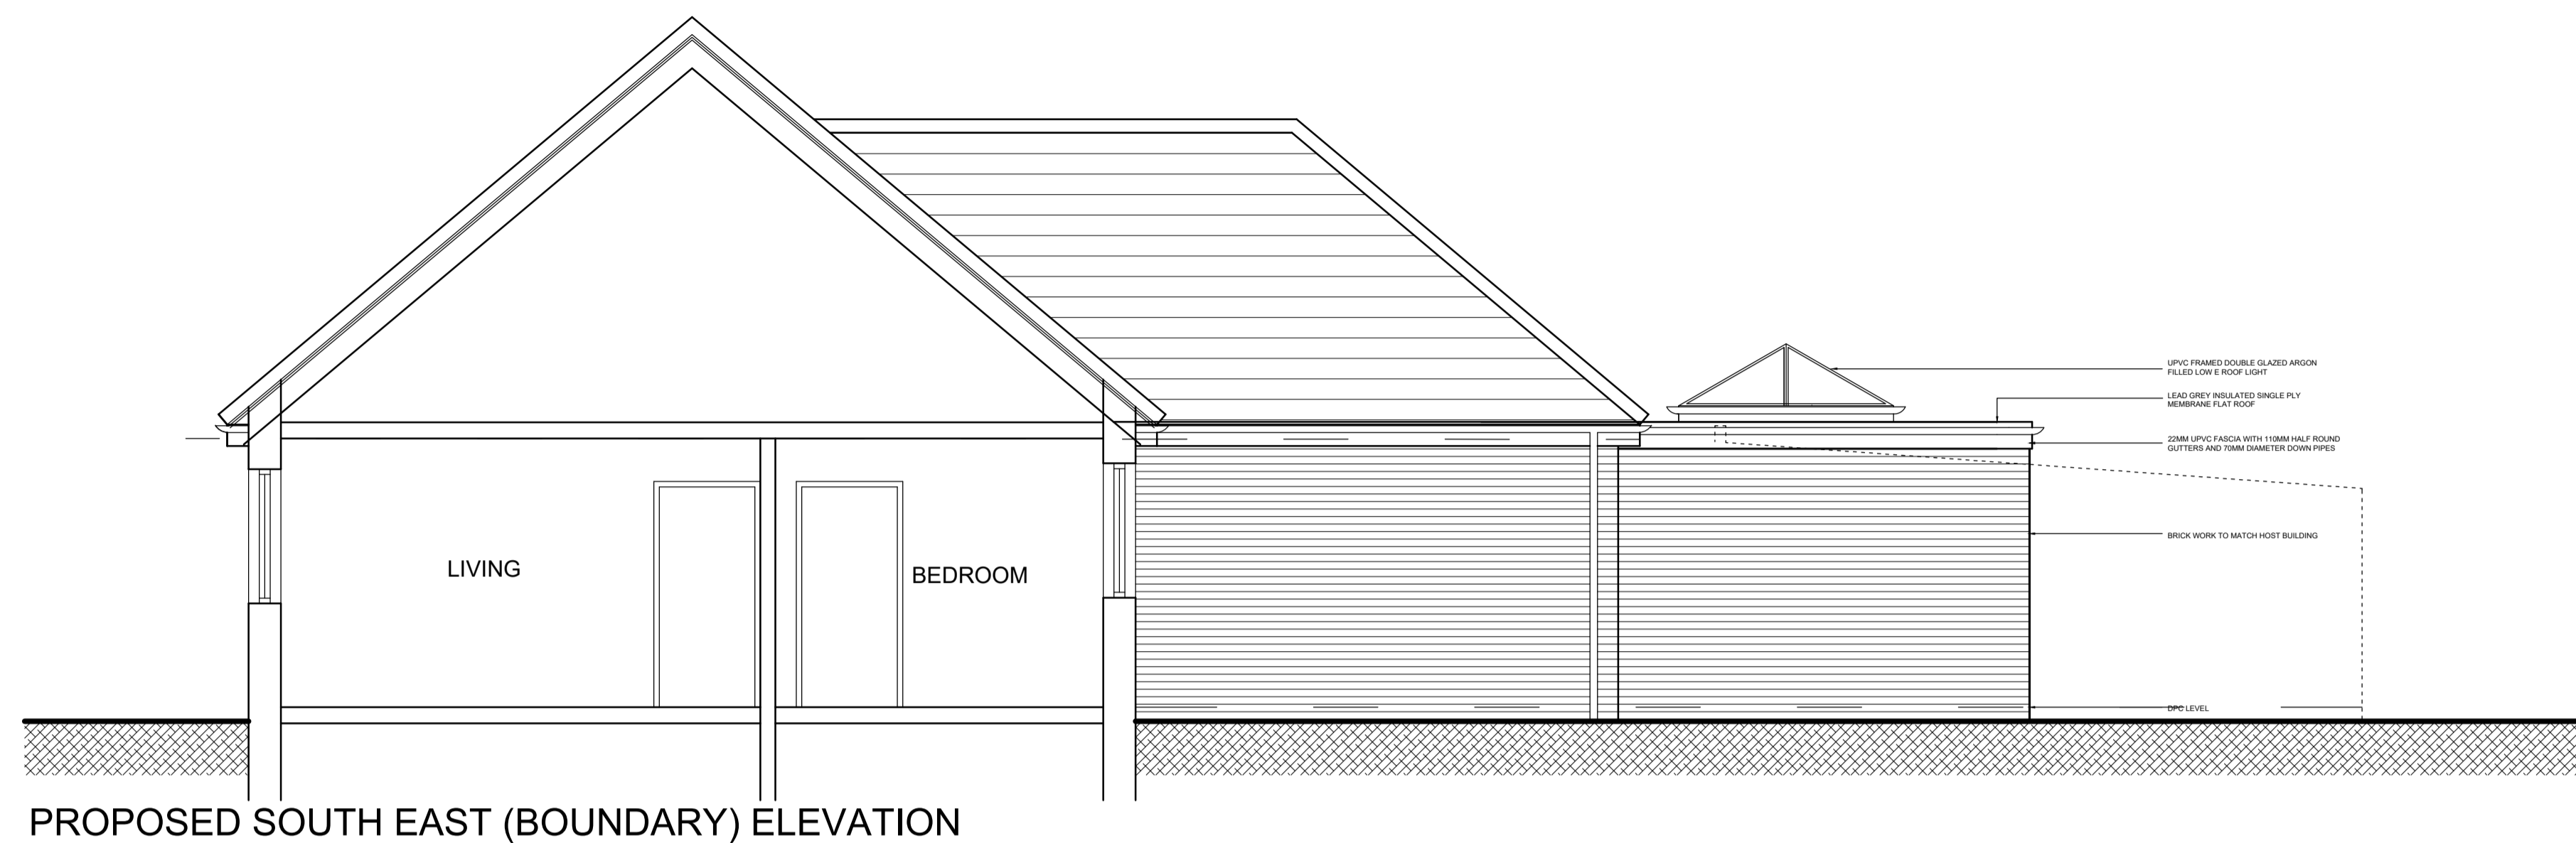

Project:
PROPOSED ALTERATION AND EXTENSION AT
13 CRANESWATER AVENUE
WHITLEY BAY
NE26 4NN

Client:
MR AND MRS MOFFAT

Drawing:
PLANNING DRAWINGS

PROPOSED ELES

Scale:
1:50@A1

Date:
NOV 23

Drawn:

Proj. No.:
23-20

Dwg. No.:
06

Rev No: