


- First Floor Layout Plan



- Second Floor Layout Plan

Proposed

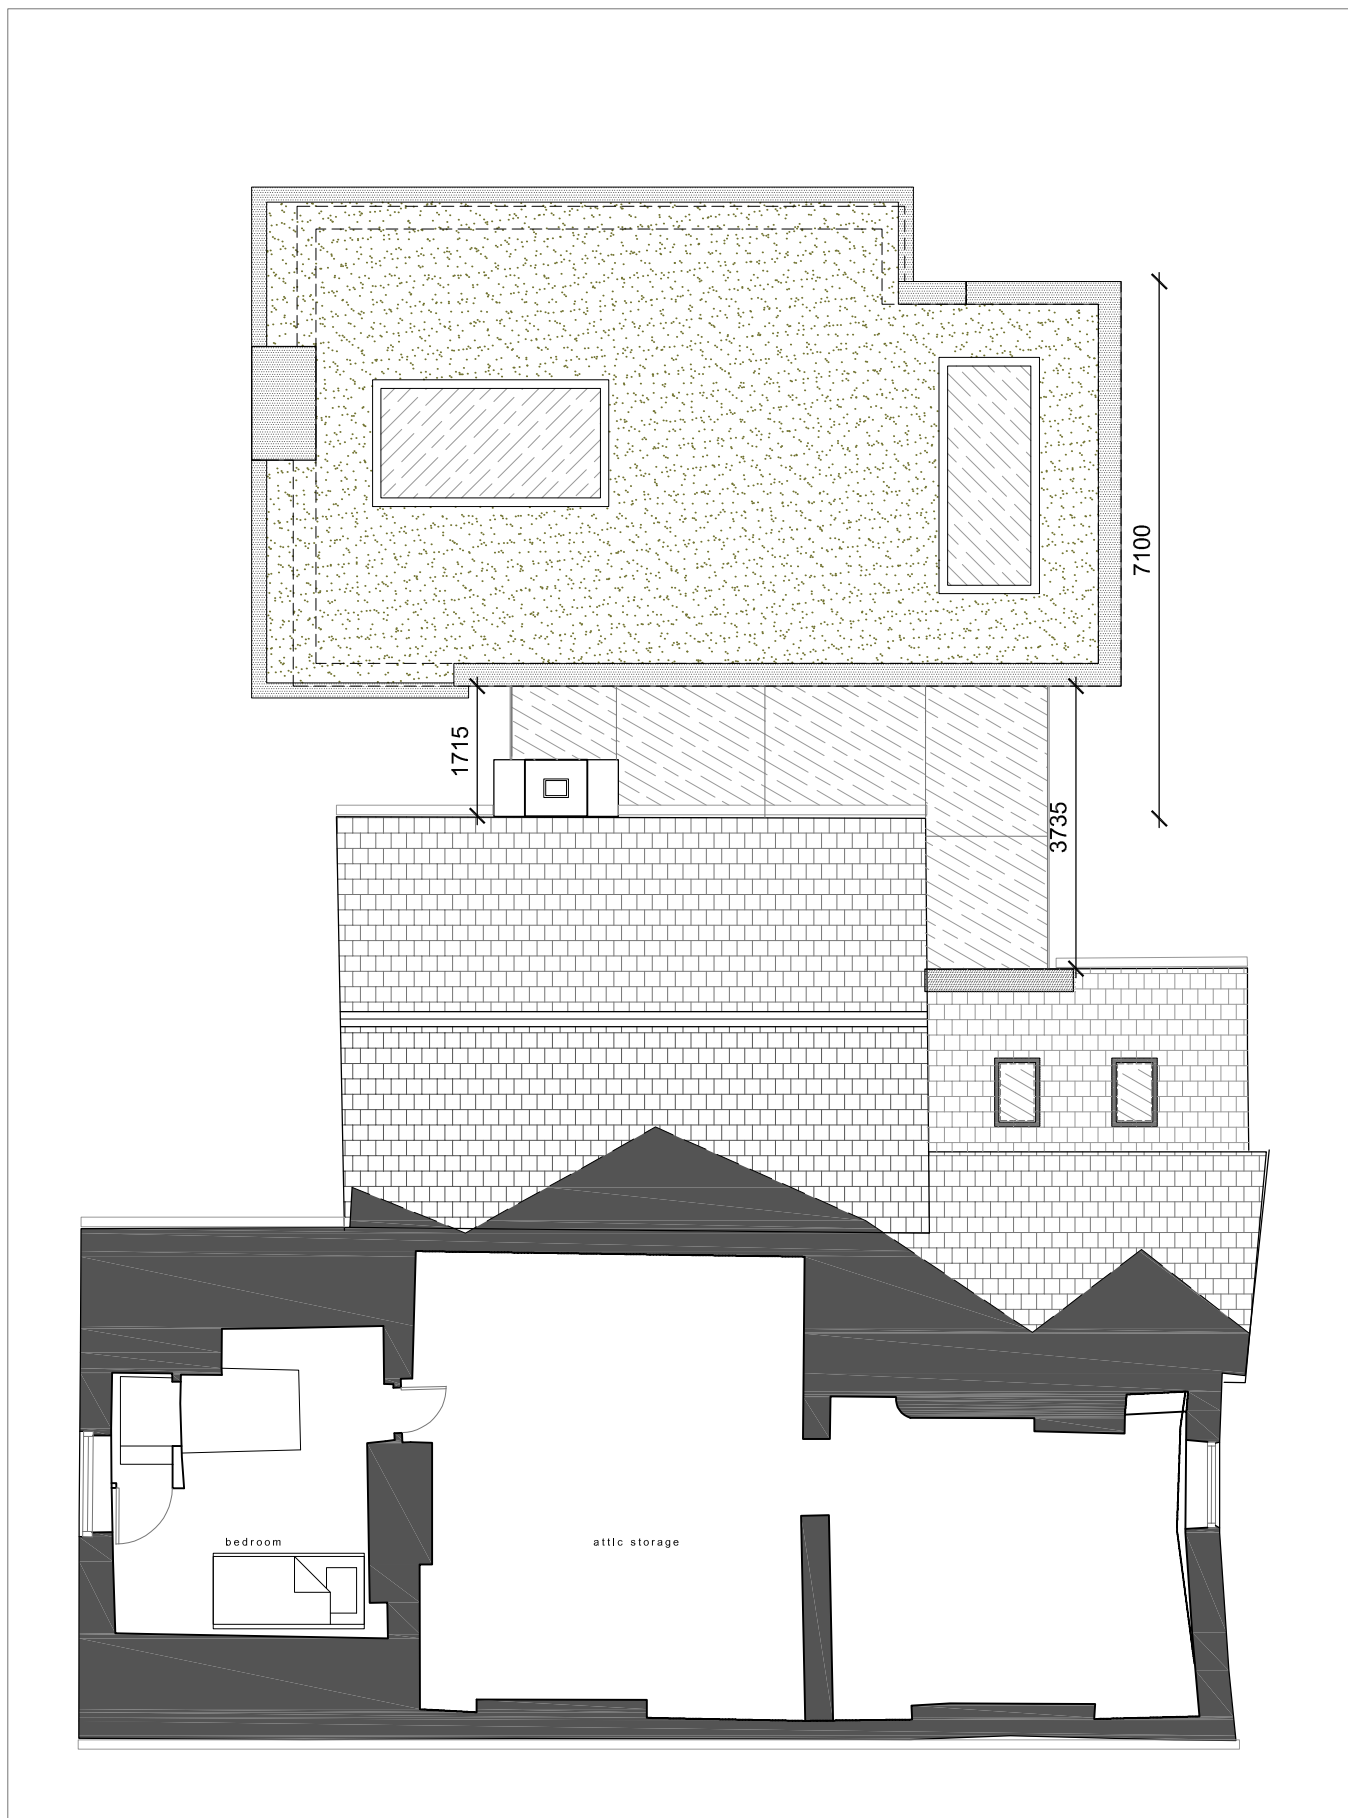

PROJECT Sanderson House Farm

CLIENT Mr + Mrs Hart

DRAWING TITLE Proposed Floor Layout Plans

SCALE @ A3: 1:100

DATE: Oct2022

DRAWN BY: MW

CHECKED BY: MW

DRAWING NUMBER: 299HRT01-11

REVISION:

rev	date	by	description
1			PLANNING