


- A = House
- B = Garage
- C = Kitchen garden
- D = House garden
- E = Driveway + parking area
- F = Annex building
- G = Outbuilding 01
- H = Outbuilding 02
- J = Orchard
- K = Paddock

— applicant ownership boundary

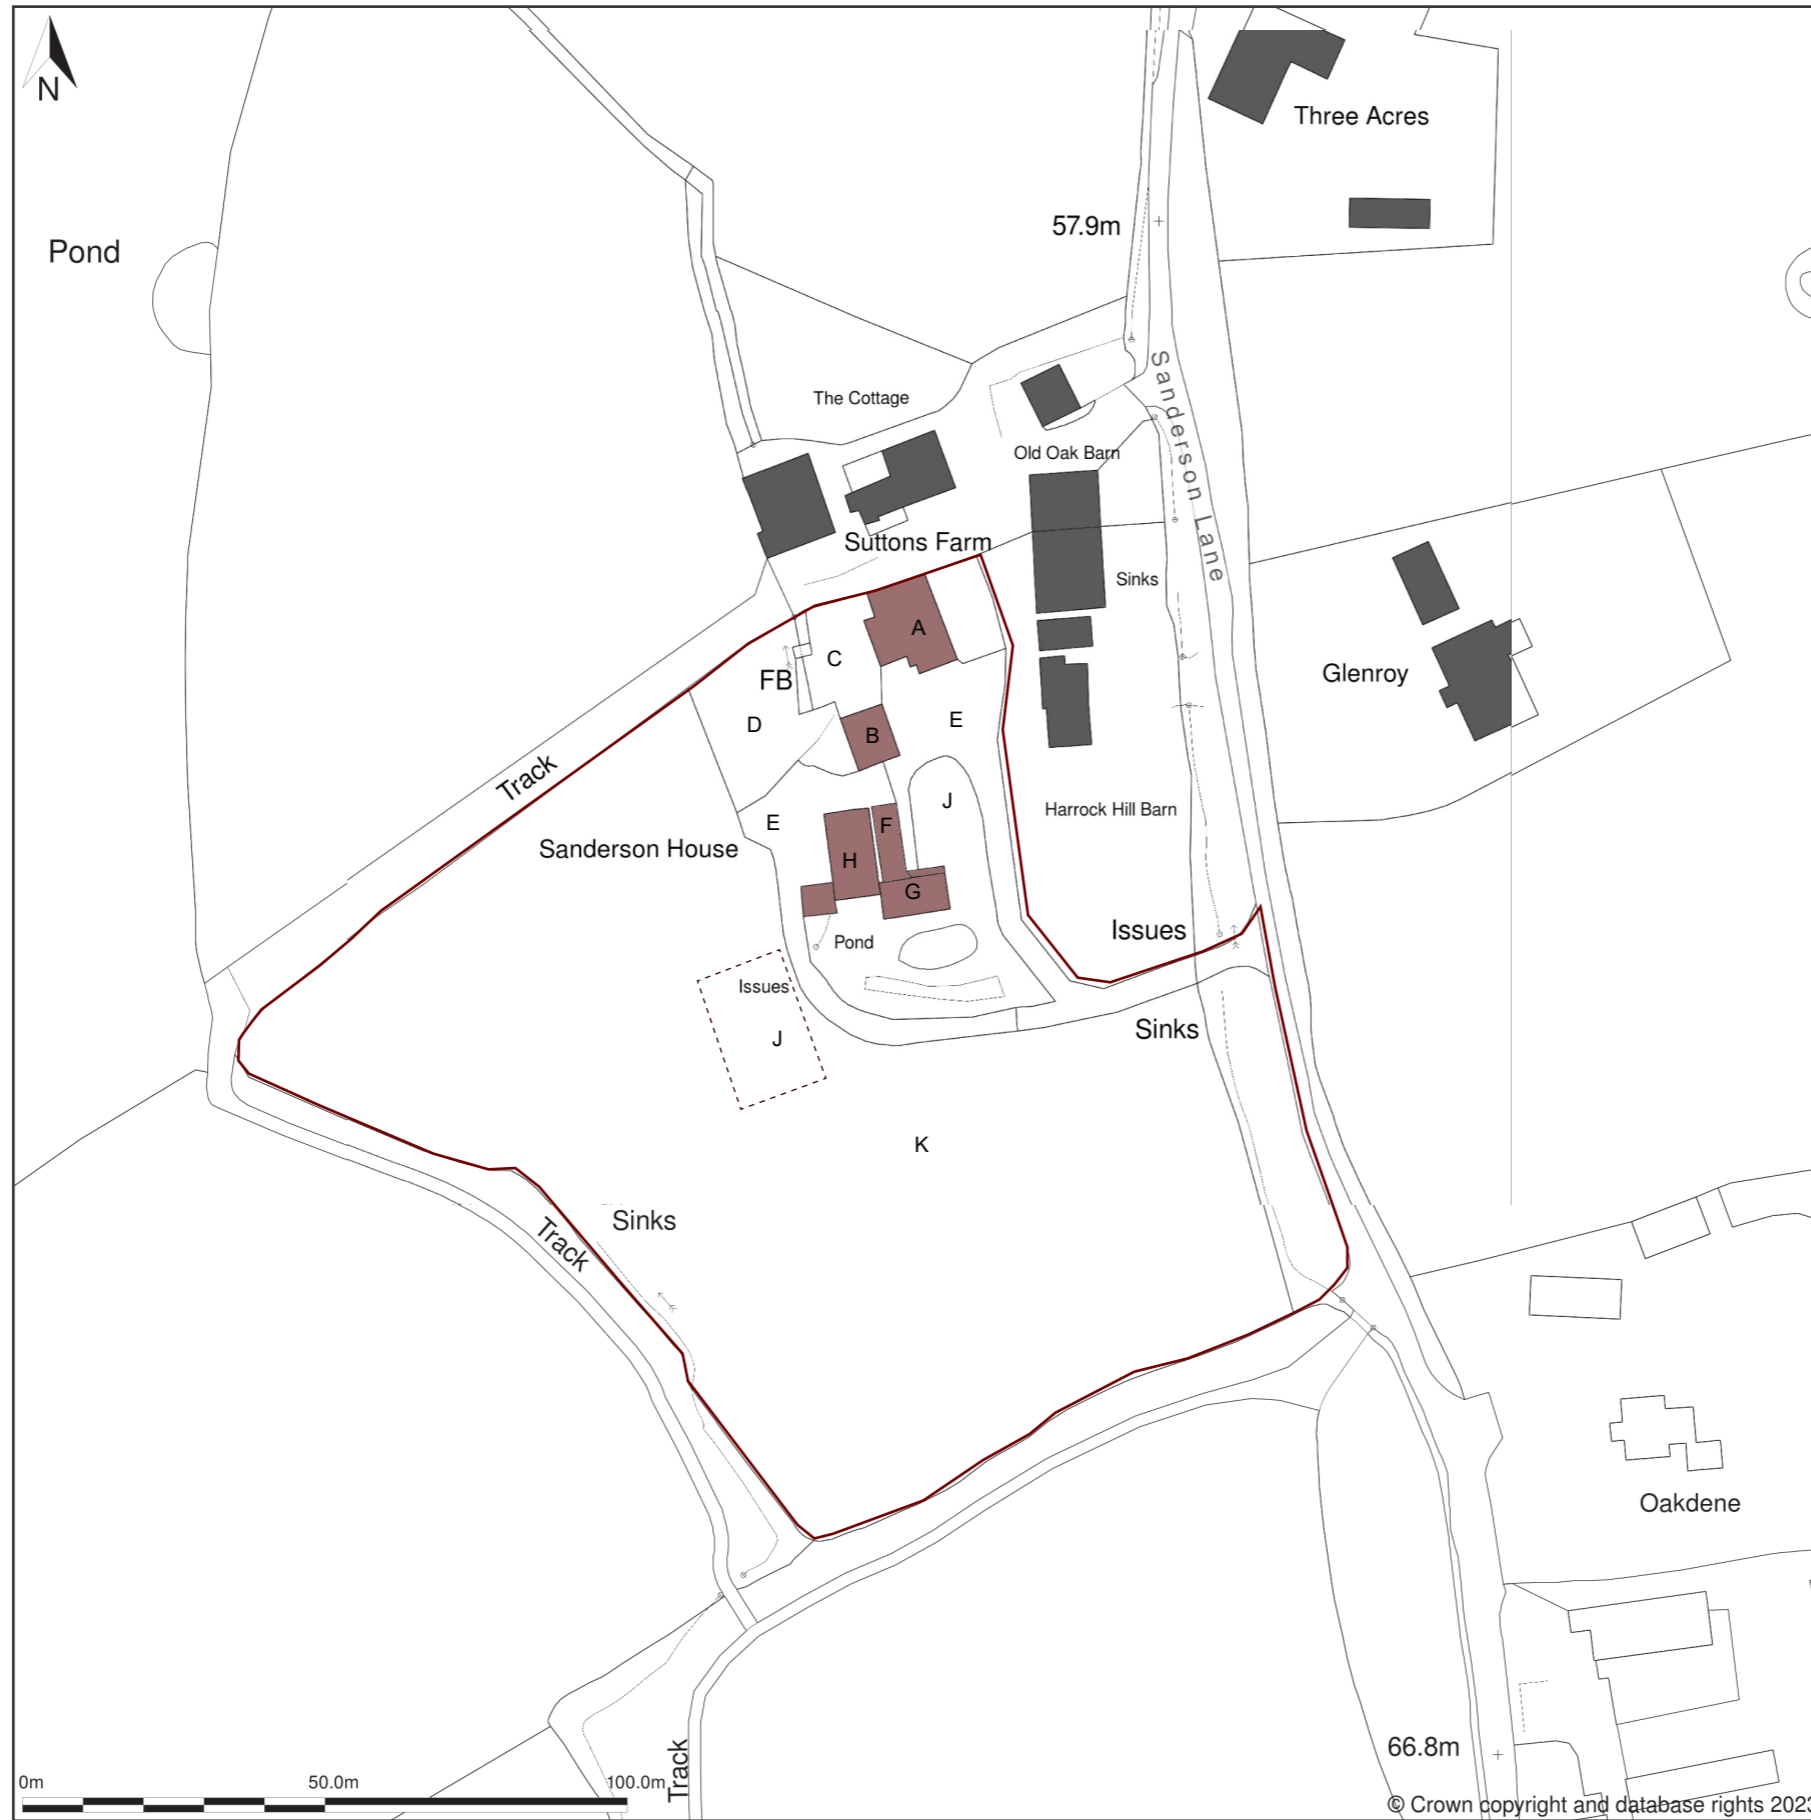

© Crown copyright and database rights 2023



Scale: 1:1250

project: Sanderson House Farm

client: Mr + Mrs Hart

drawing title: Site Location Plan

scale @ A3: 1:1250

date: Nov2023

drawn by: MW

checked by: MW

drawing number: 299HRT01-07

purpose of issue: PLANNING