


- First Floor Layout Plan



- Second Floor Layout Plan

Proposed

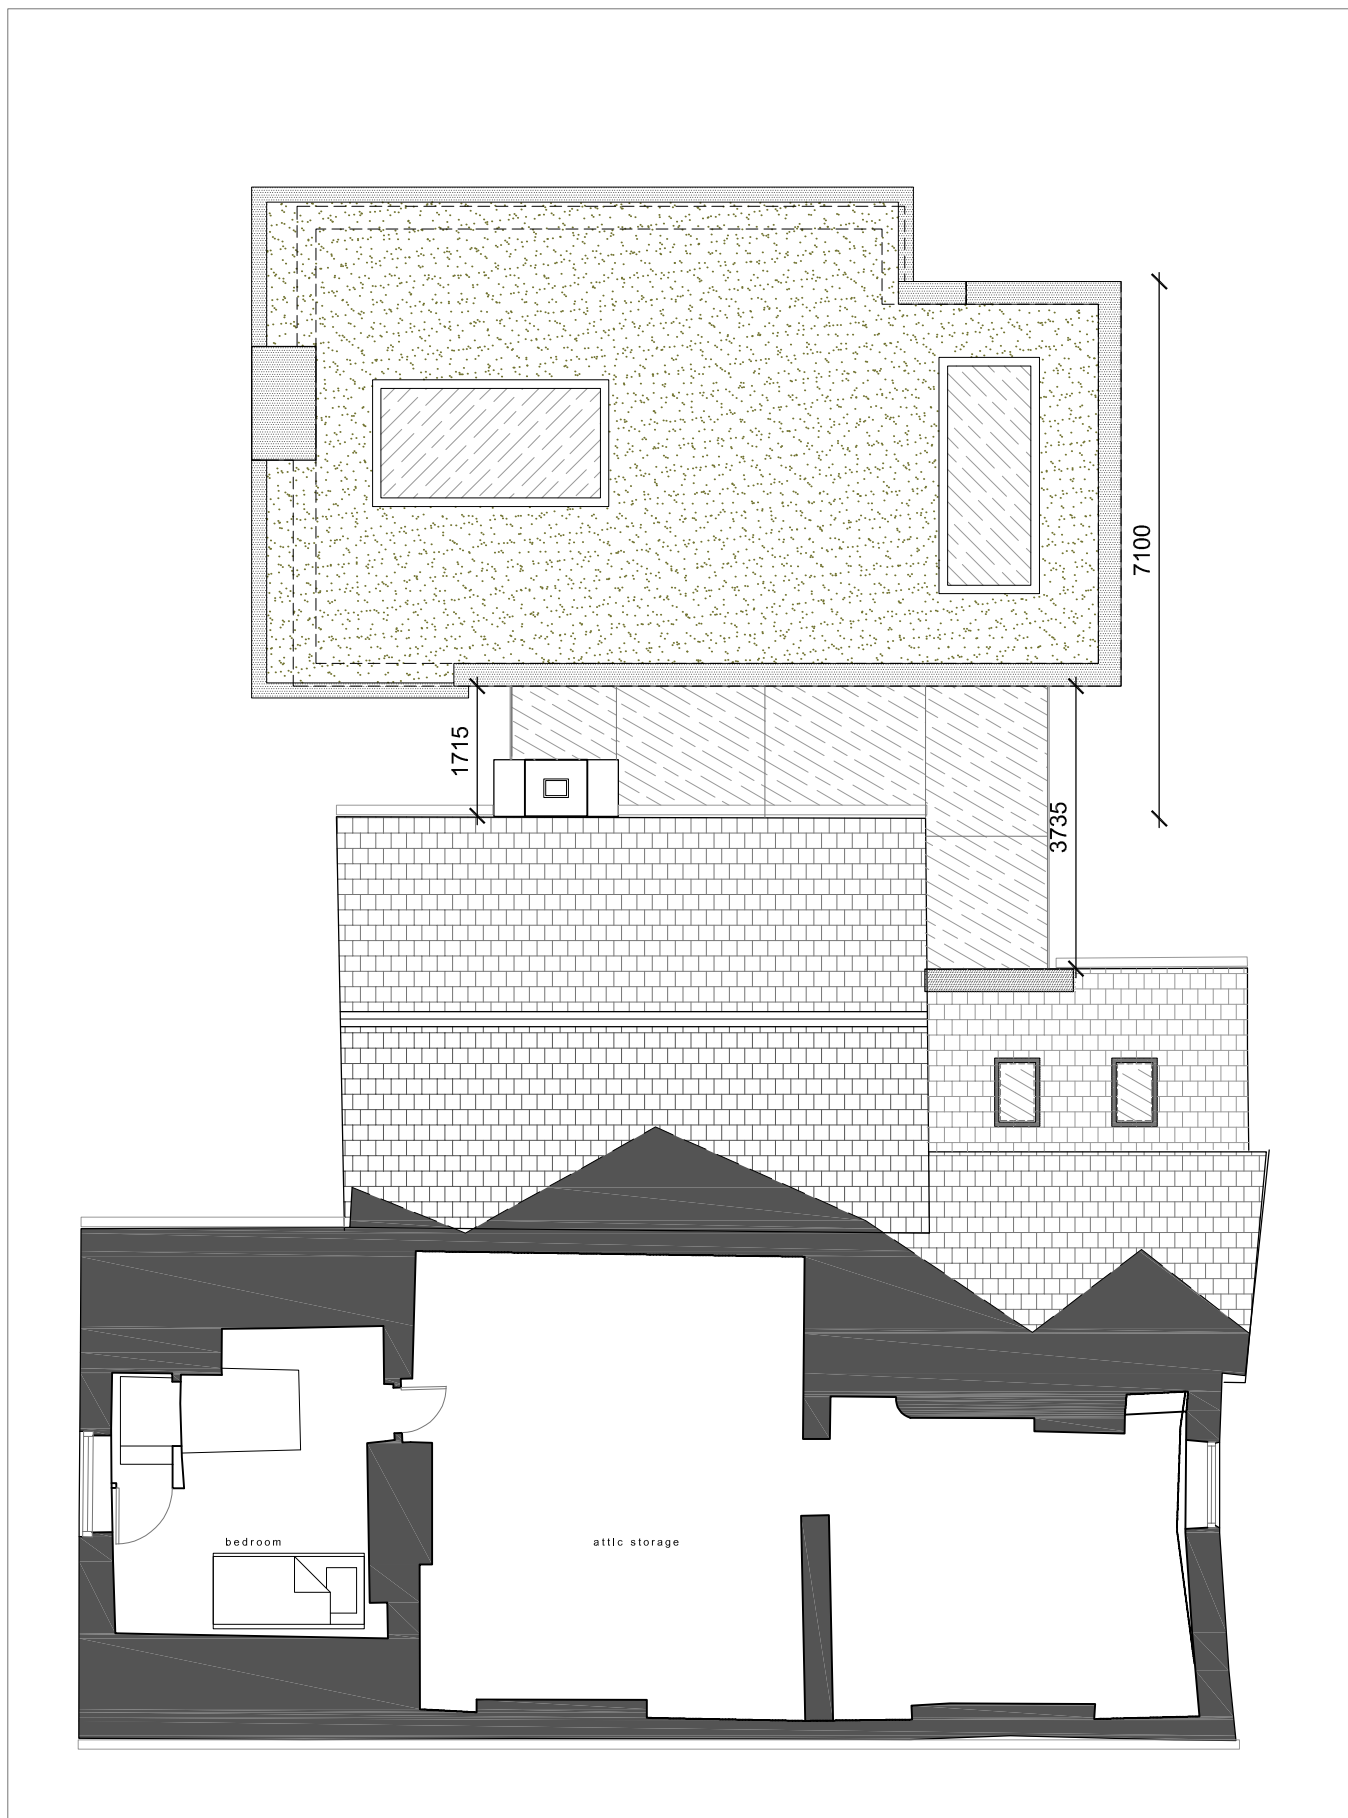

PROJECT: Sanderson House Farm

CLIENT: Mr + Mrs Hart

DRAWING TITLE: Proposed Floor Layout Plans

SCALE @ A3: 1:100

DATE: Oct2022

DRAWN BY: MW

CHECKED BY: MW

DRAWING NUMBER: 299HRT01-11

REVISION:

| rev | date | by | description |
|-----|------|----|-------------|
| . | | | PLANNING |