


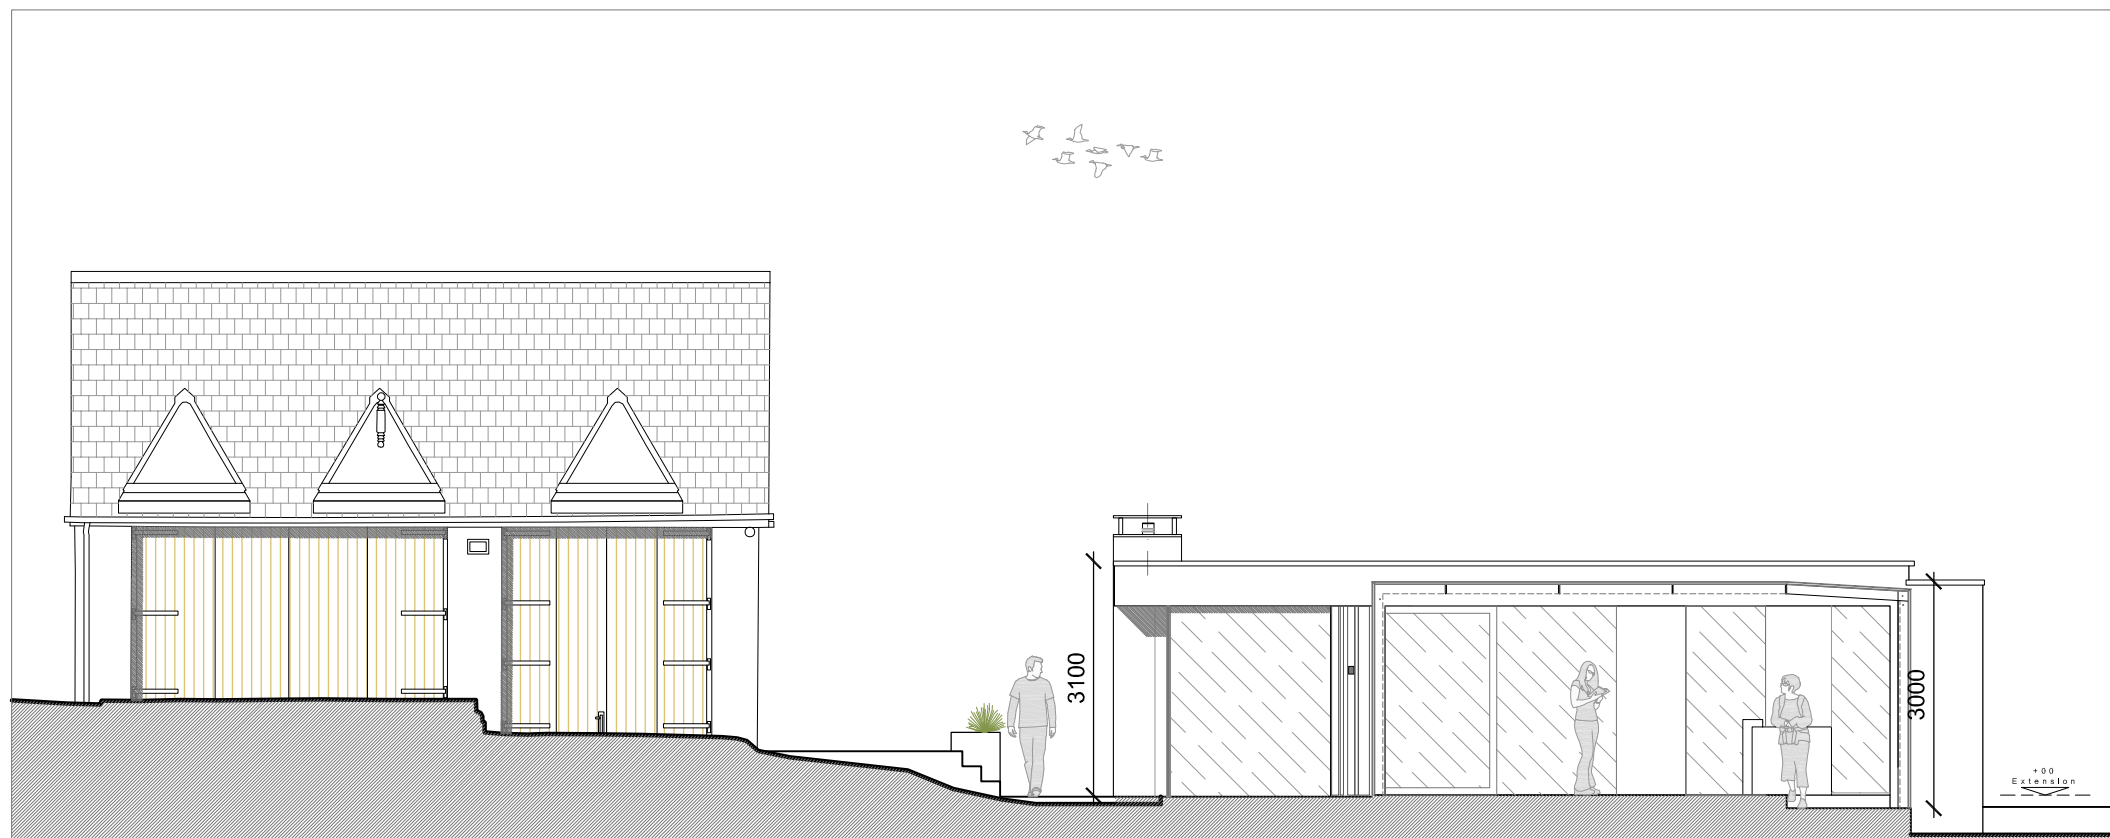

02 - Elevation to side / North



02 - Elevation to side / South

Proposed



PROJECT: Sanderson House Farm

CLIENT: Mr + Mrs Hart

DRAWING TITLE: Proposed Elevations [Garage]

SCALE @ A3: 1:100 DATE: Oct2022 DRAWN BY: MW CHECKED BY: MW DRAWING NUMBER: 299HRT01-13

revision:	rev. date	by	description
.			PLANNING