


Notes:


- 1. O - denotes position of obscure windows

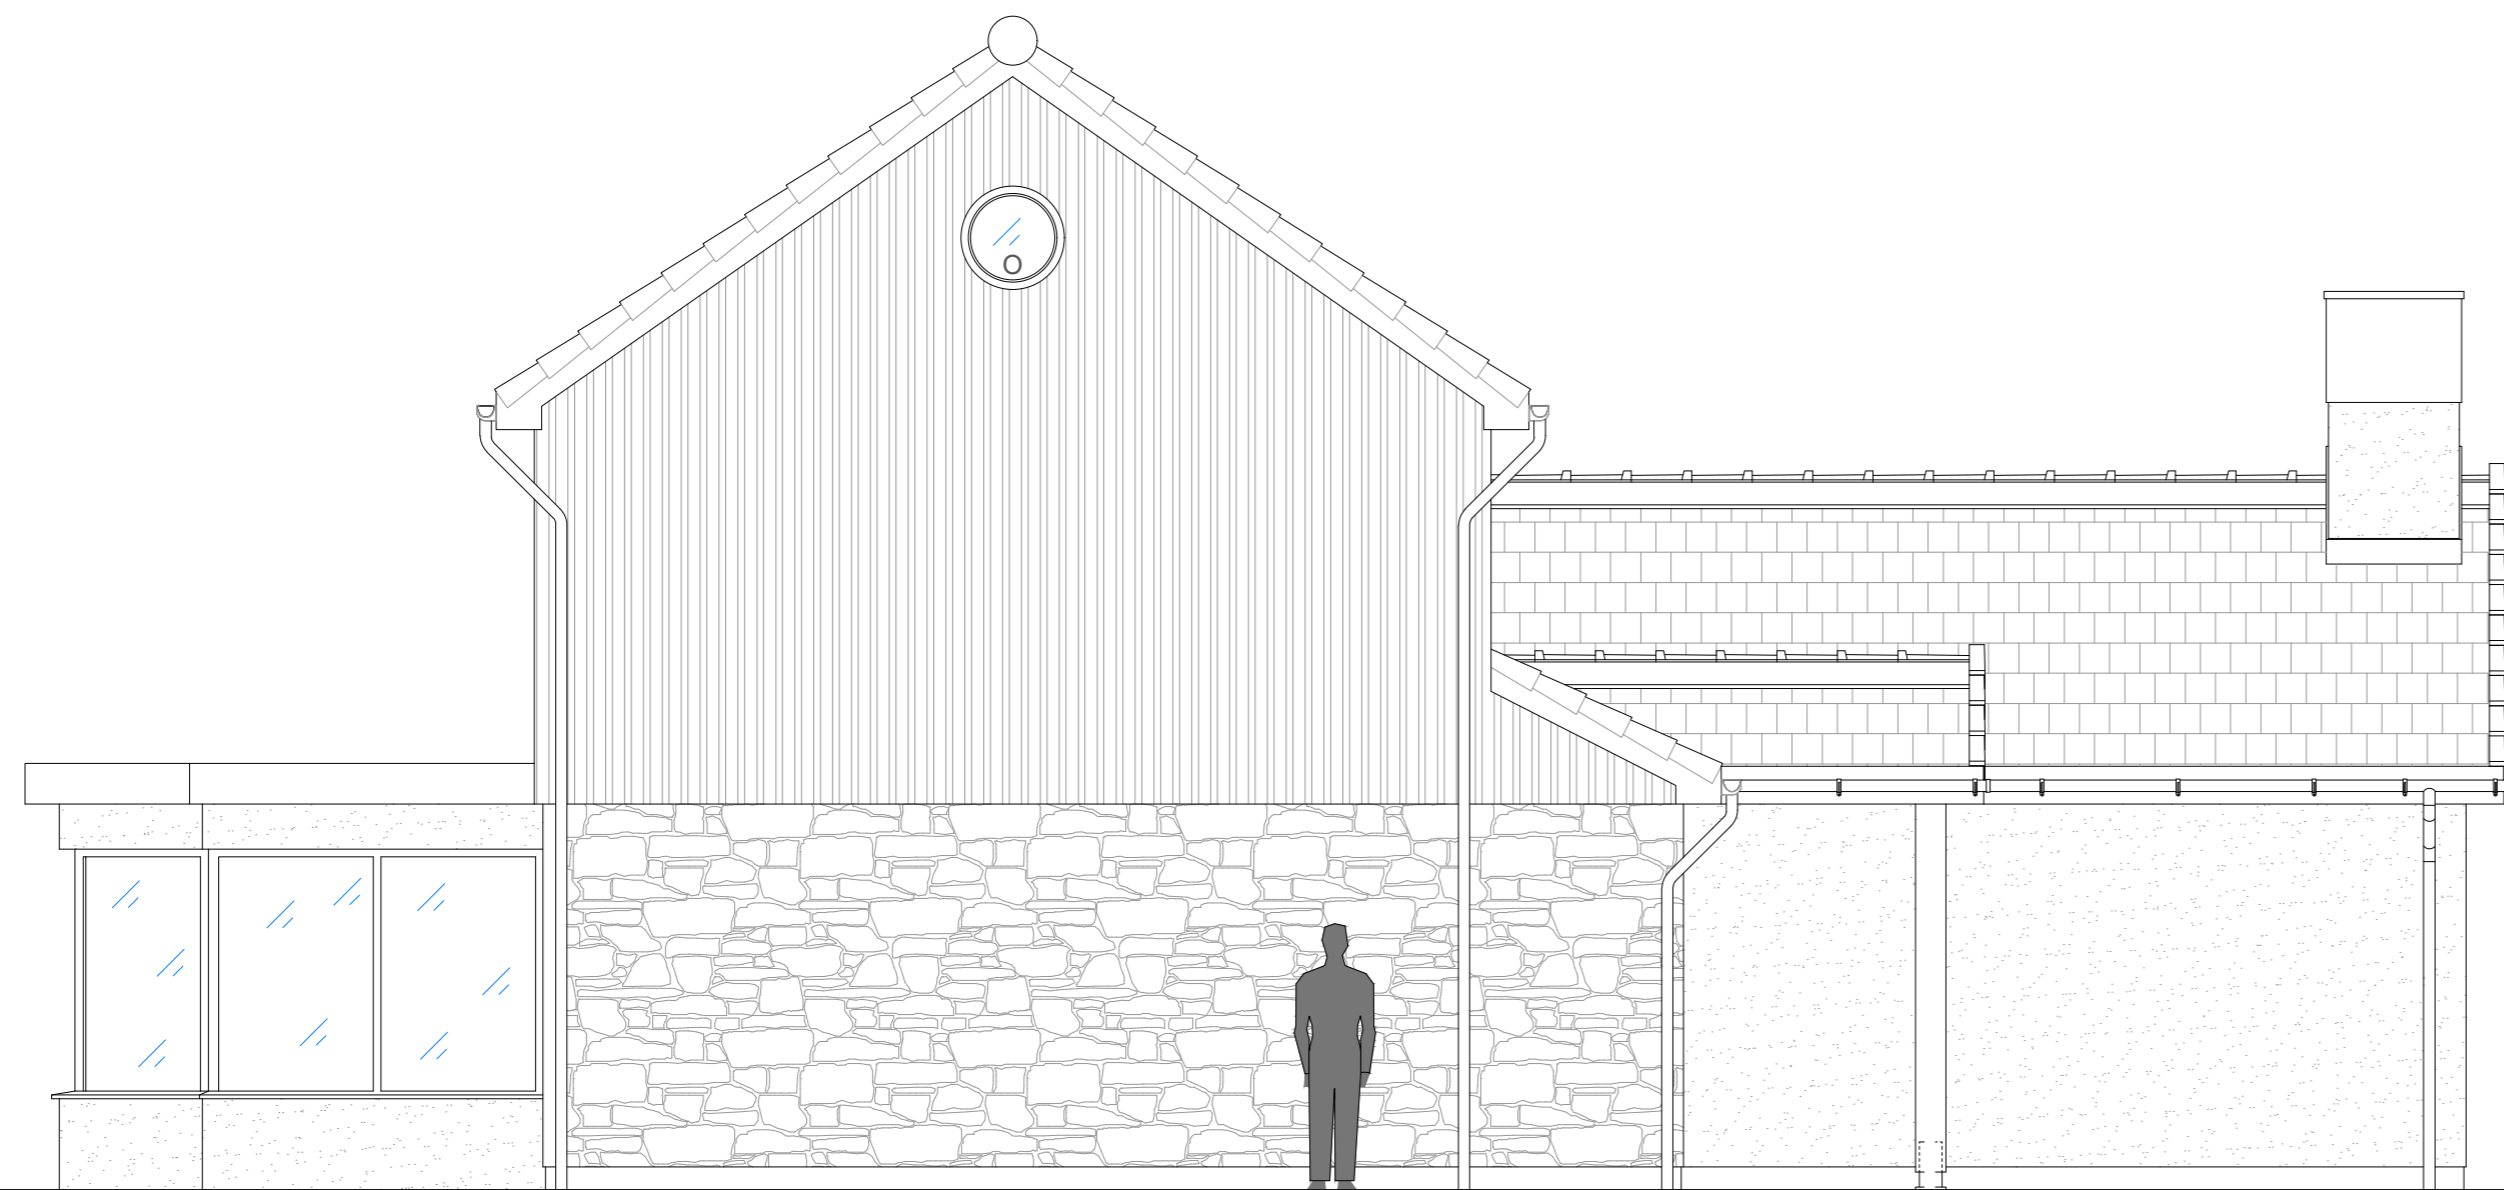

A PROPOSED ELEVATION
SCALE 1:50@A2



B PROPOSED ELEVATION
SCALE 1:50@A2

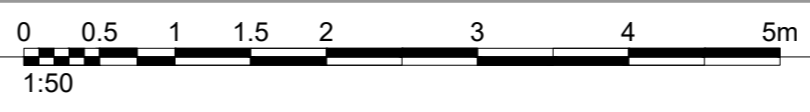

REV:	DESCRIPTION:	BY:	DATE:
STATUS: Stage 4 - Technical Design			



SITE:
21a Station Road
Hesketh Bank
Preston
PR4 6SN

CLIENT:
Mr & Mrs Bowen

JOB TITLE:
Proposed Additional Storey and Remodelling

DRAWING TITLE:
Proposed Elevations - Sheet 1

SCALE: 1:50@A2	DATE: 11/10/21	DRAWN: CH	CHECKED:
JOB NO: BBA_075	DRAWING NO: C23	REVISION: B	