

# ARCHIPHONIC

Positive Change through Architectural Design

Unit 256, Slater Studios, 9 Slater Street, Liverpool, L1 4BW  
info@ArchiPhonic.co.uk / +44 (0)151 345 7600

**Project Title** 1207 - 55&57  
**Liverpool Road North**

**Client Name** Andy Kelly

**Project Address** 55 & 57 Liverpool Road North,  
Liverpool, L31 2HF

**Additional Notes**


REV	Date	Description	Issued

**Title** Site Layout Plan - Proposed

**Drawing No.** 1207-02-02-002

Scale	Date	Sheet Size	Drawn by	Checked by
1:200	27/03/23	A3	AY	DB

© Copyright ArchiPhonic - Do not scale from this drawing. All dimensions to be checked and verified on site. This drawing is to be read in conjunction with all other relevant drawings and specifications. Any discrepancies in the drawings are to be reported immediately to ArchiPhonic. This drawing is not to be used for construction or sales purposes unless marked 'issued for construction'. Dimensions and area schedules are subject to change.

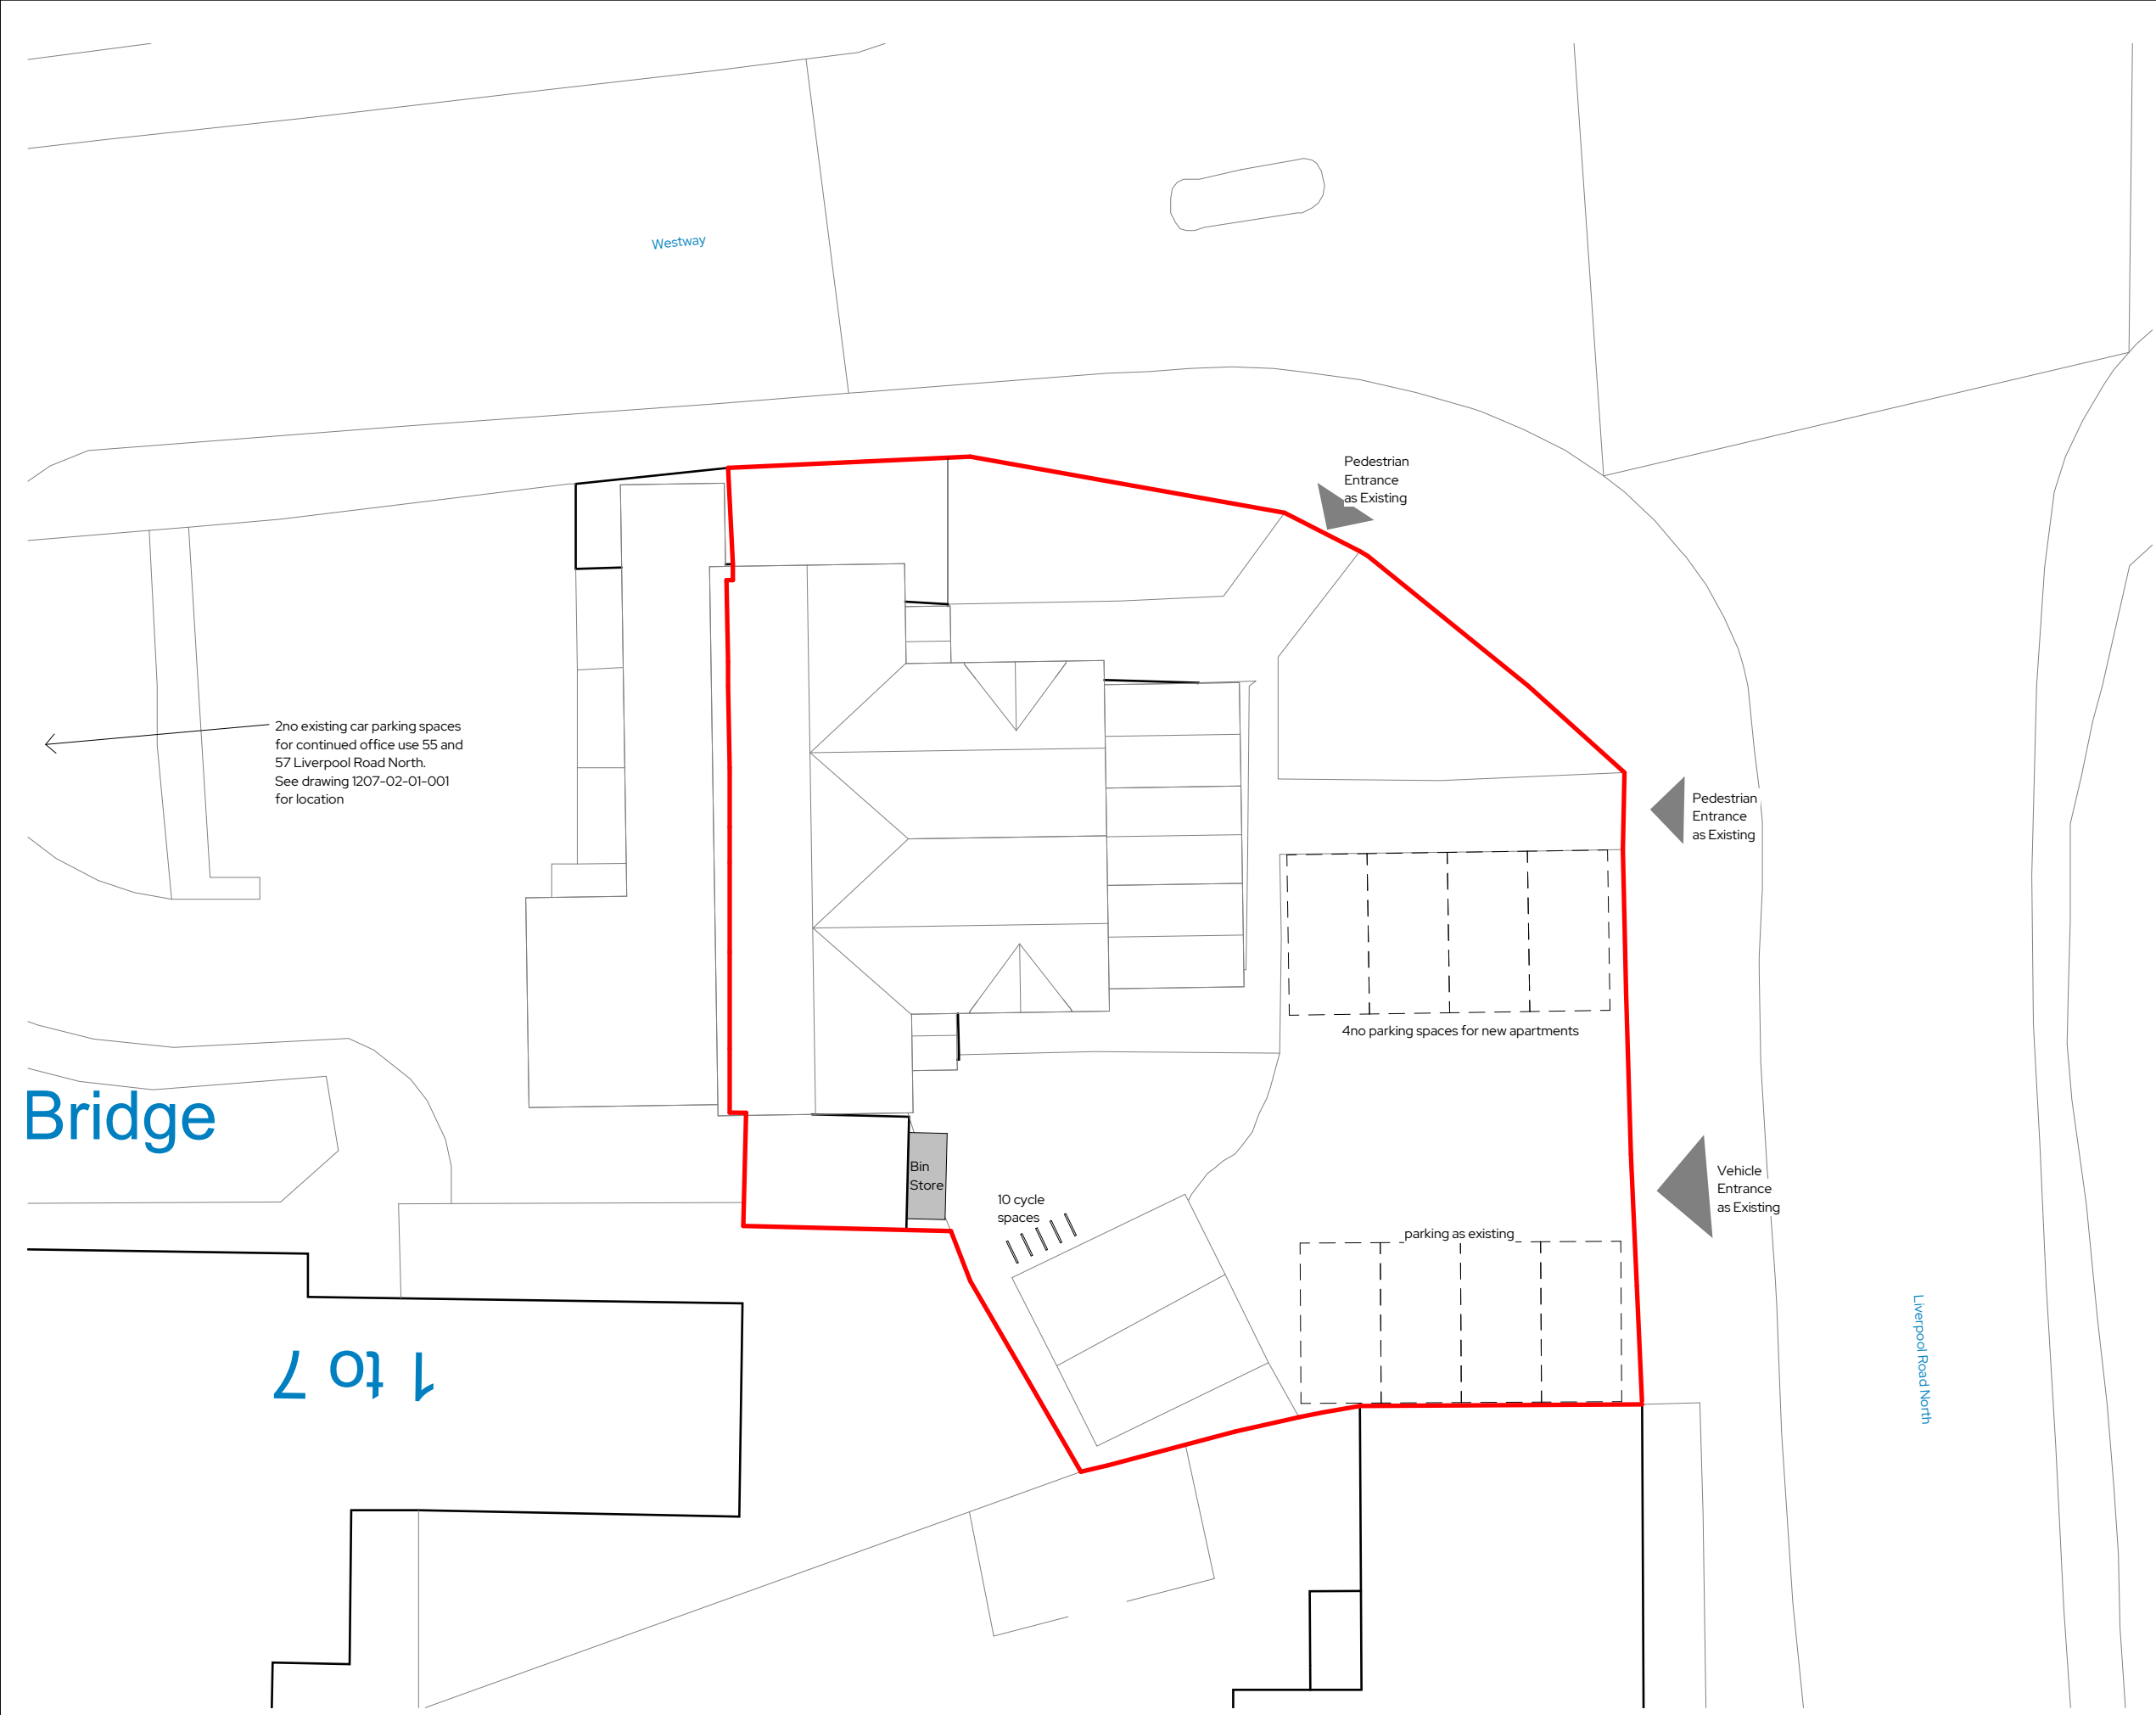

0m 4m 8m 12m 16m

VISUAL SCALE 1:200 @ A3