


Proposed 6m Single Storey Extension
 15 Sandringham Road Northolt UB5 5HN⁴ Nov 2023 V.Khan



ABBEY PARTNERS & ASSOCIATES Z. Bacc. MSc.(ENG), B.ENG (HONS.) C.ENG Office: 020 7078 9727
 07956 278 716 abbey.surveyors@gmail.com

EXISTING REAR ELEVATION 1/100

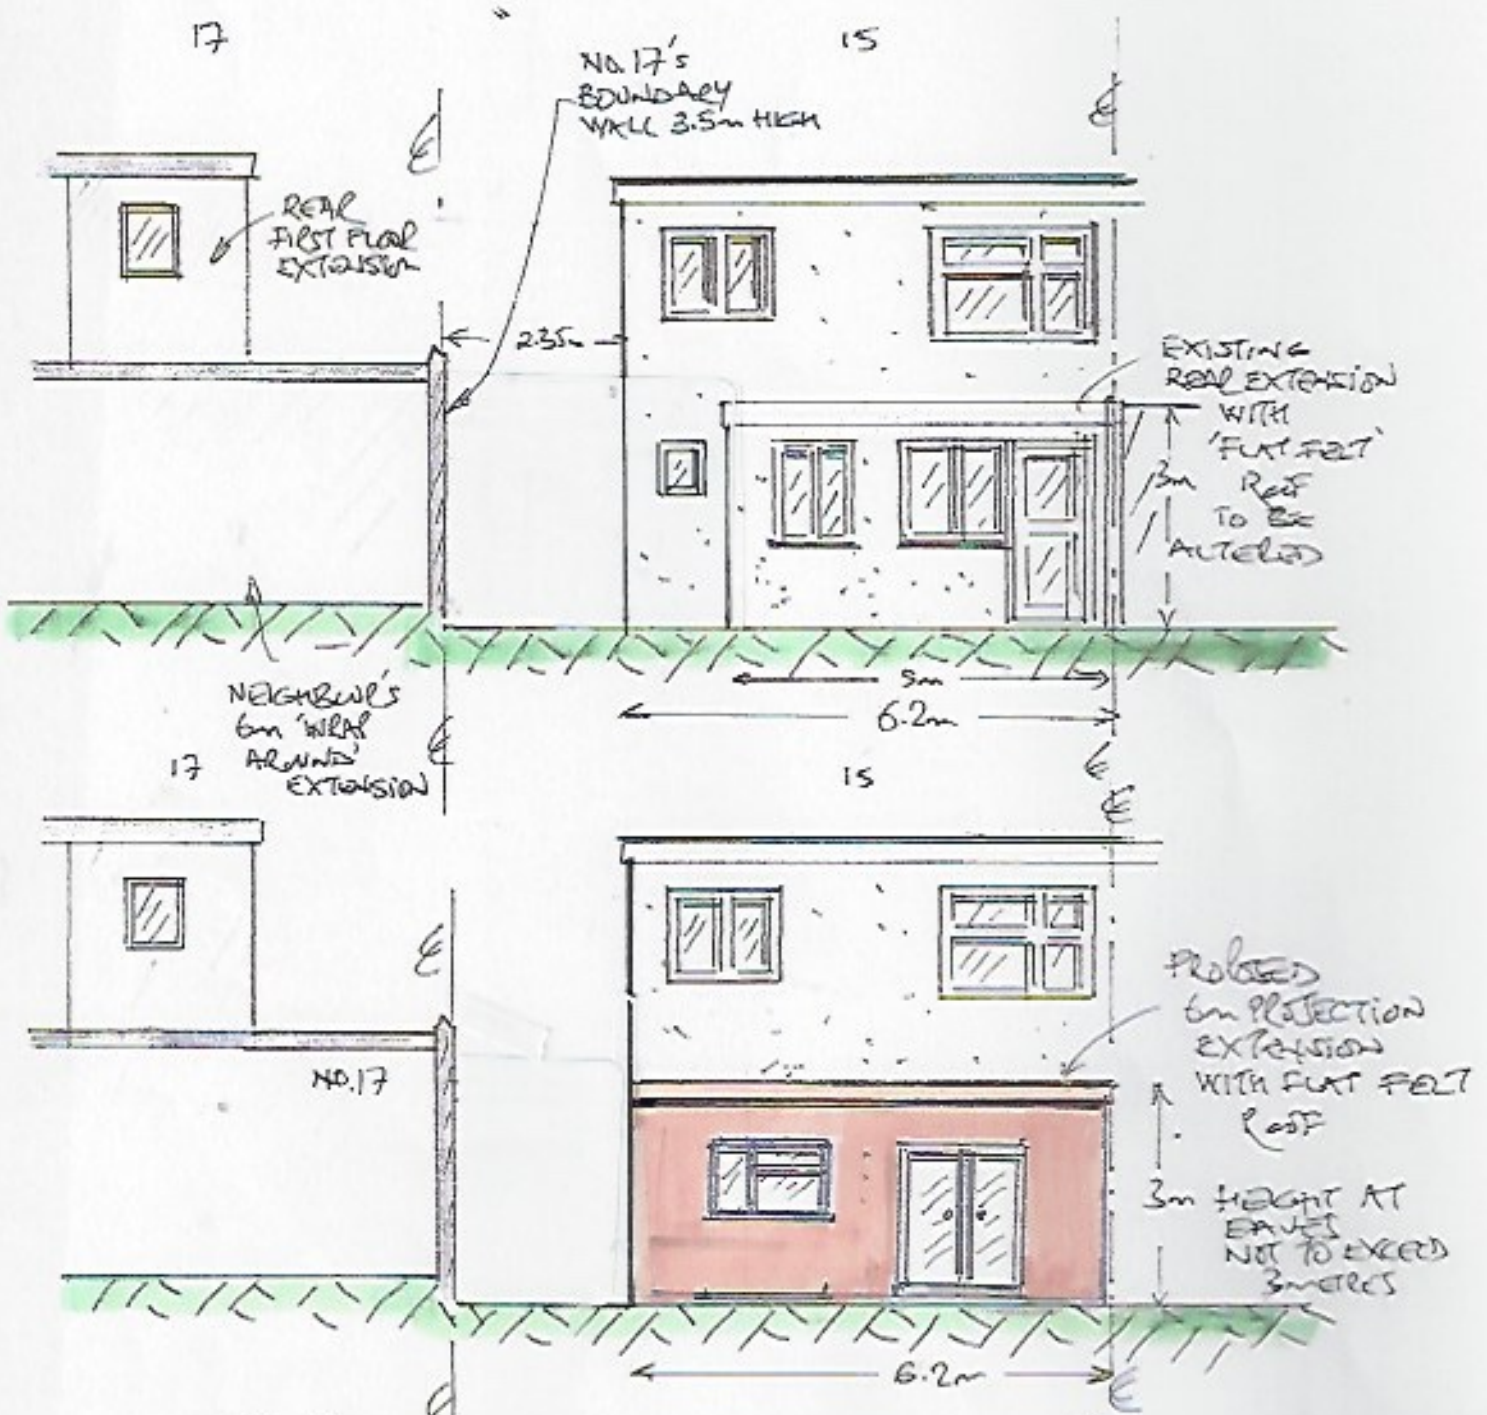

PROPOSED REAR ELEVATION 1/100



Proposed 6m Single Storey Rear Extension
 15 Sandringham Road Northolt UB5 5HN 4th Nov 2023 V.Khan

