

Proposed 6m Single Storey Extension


15 Sandringham Road Northolt UB5 5HN4<sup>th</sup> Nov 2023 V.Khan



ABBEY PARTNERS & ASSOCIATES Z.BAG, MSc.(ENG), B.ENG (HONS.) C.ENG Office: 020 7078 9727  
07956 278 716 [abbey.surveyors@gmail.com](mailto:abbey.surveyors@gmail.com)

Proposed  
Ground Floor

1/100

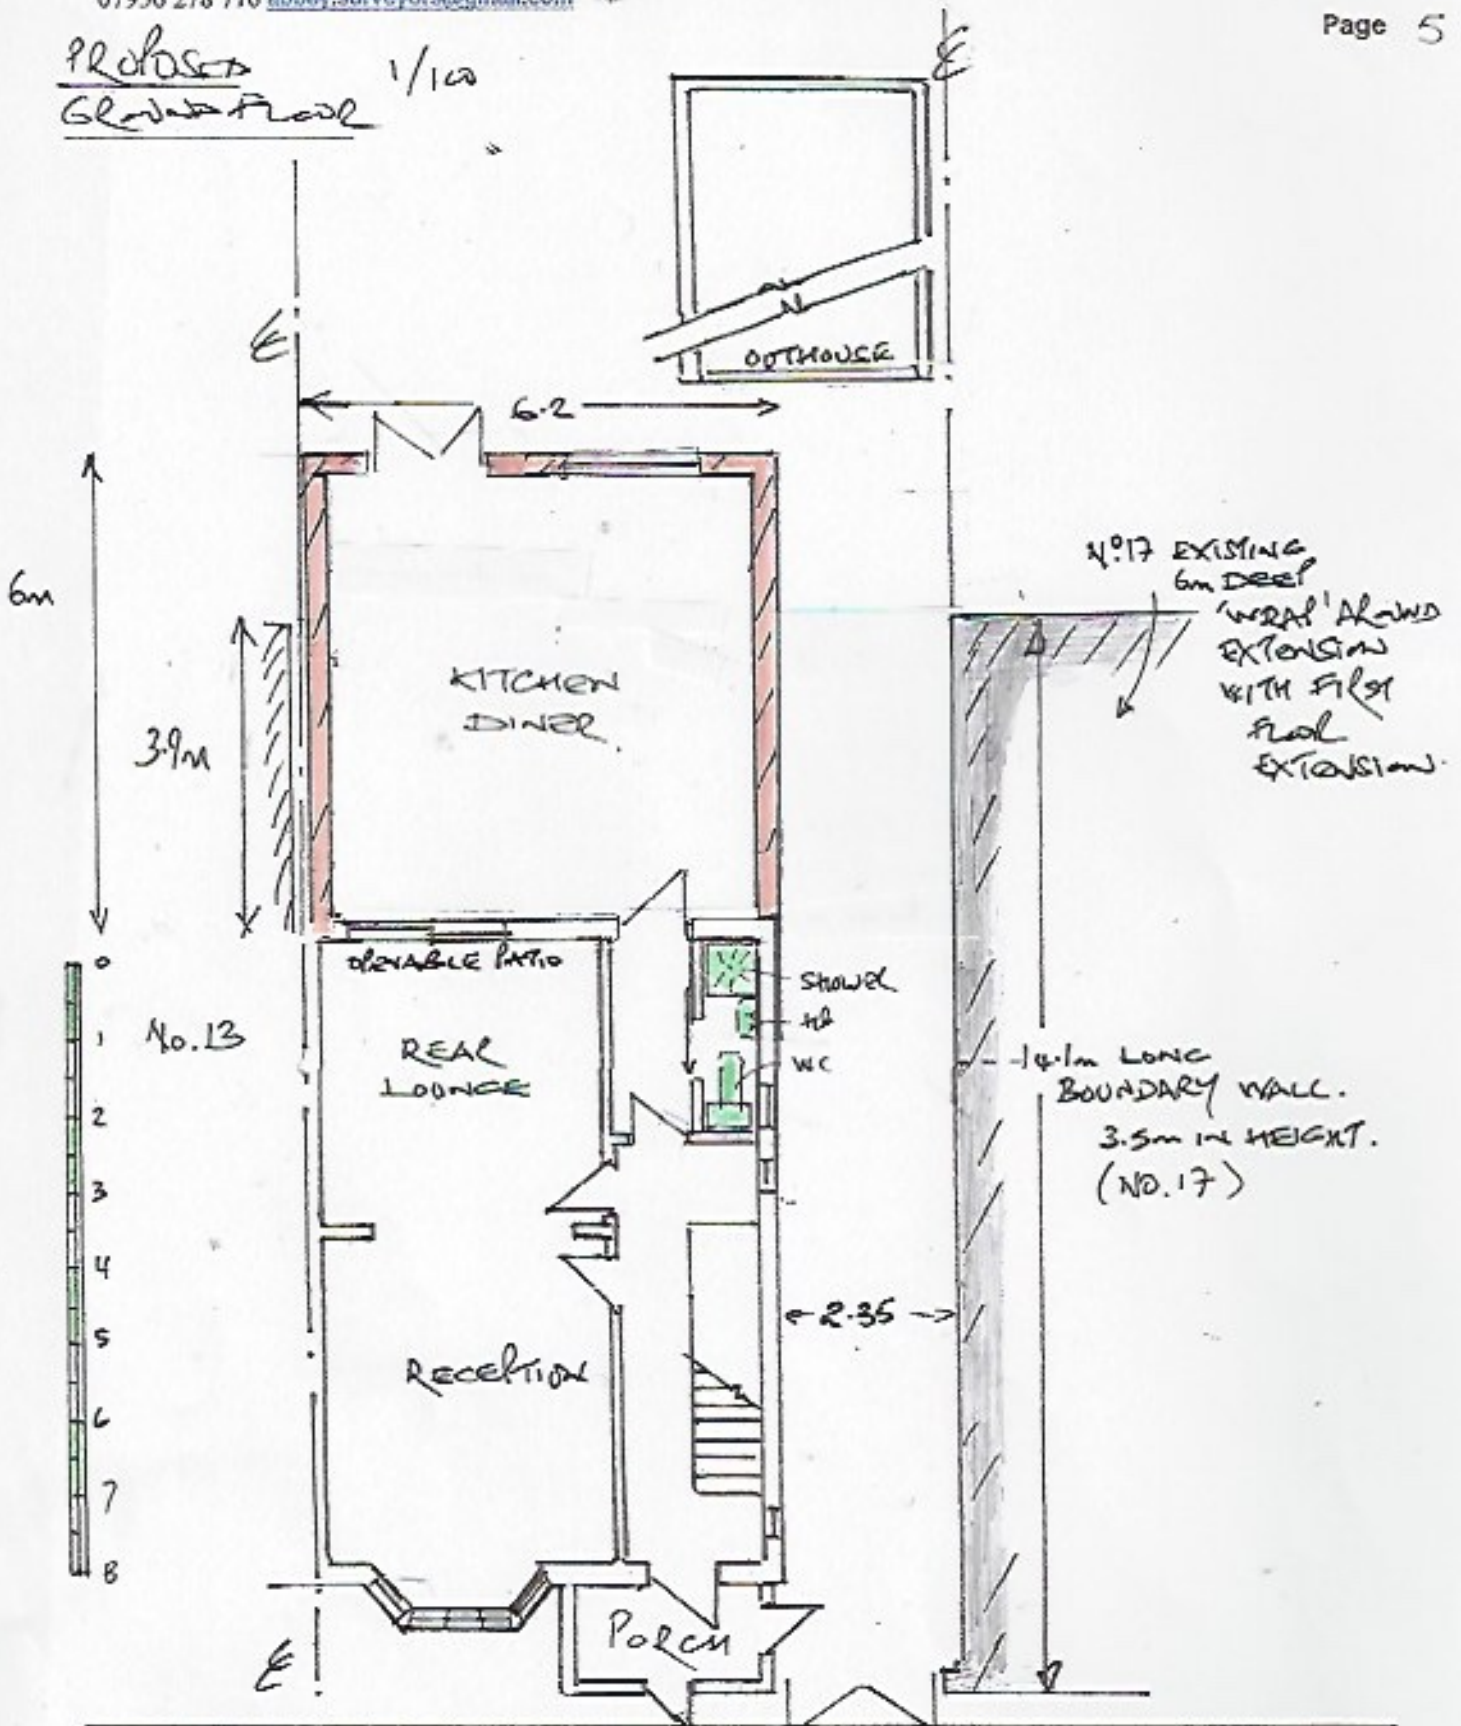

Proposed 6m Single Storey Rear Extension

15 Sandringham Road Northolt UB5 5HN 4<sup>th</sup> Nov 2023 V.Khan

