


Proposed 6m Single Storey Extension

15 Sandringham Road Northolt UB5 5HN 4th Nov 2023 V.Khan



ABBEY PARTNERS & ASSOCIATES Z. Bag, MSc.(ENG.), B.ENG (HONS.) C.ENG Office: 020 7078 9727
07956 278 716 abbey.surveyors@gmail.com

EXISTING
Ground Floor 1/100

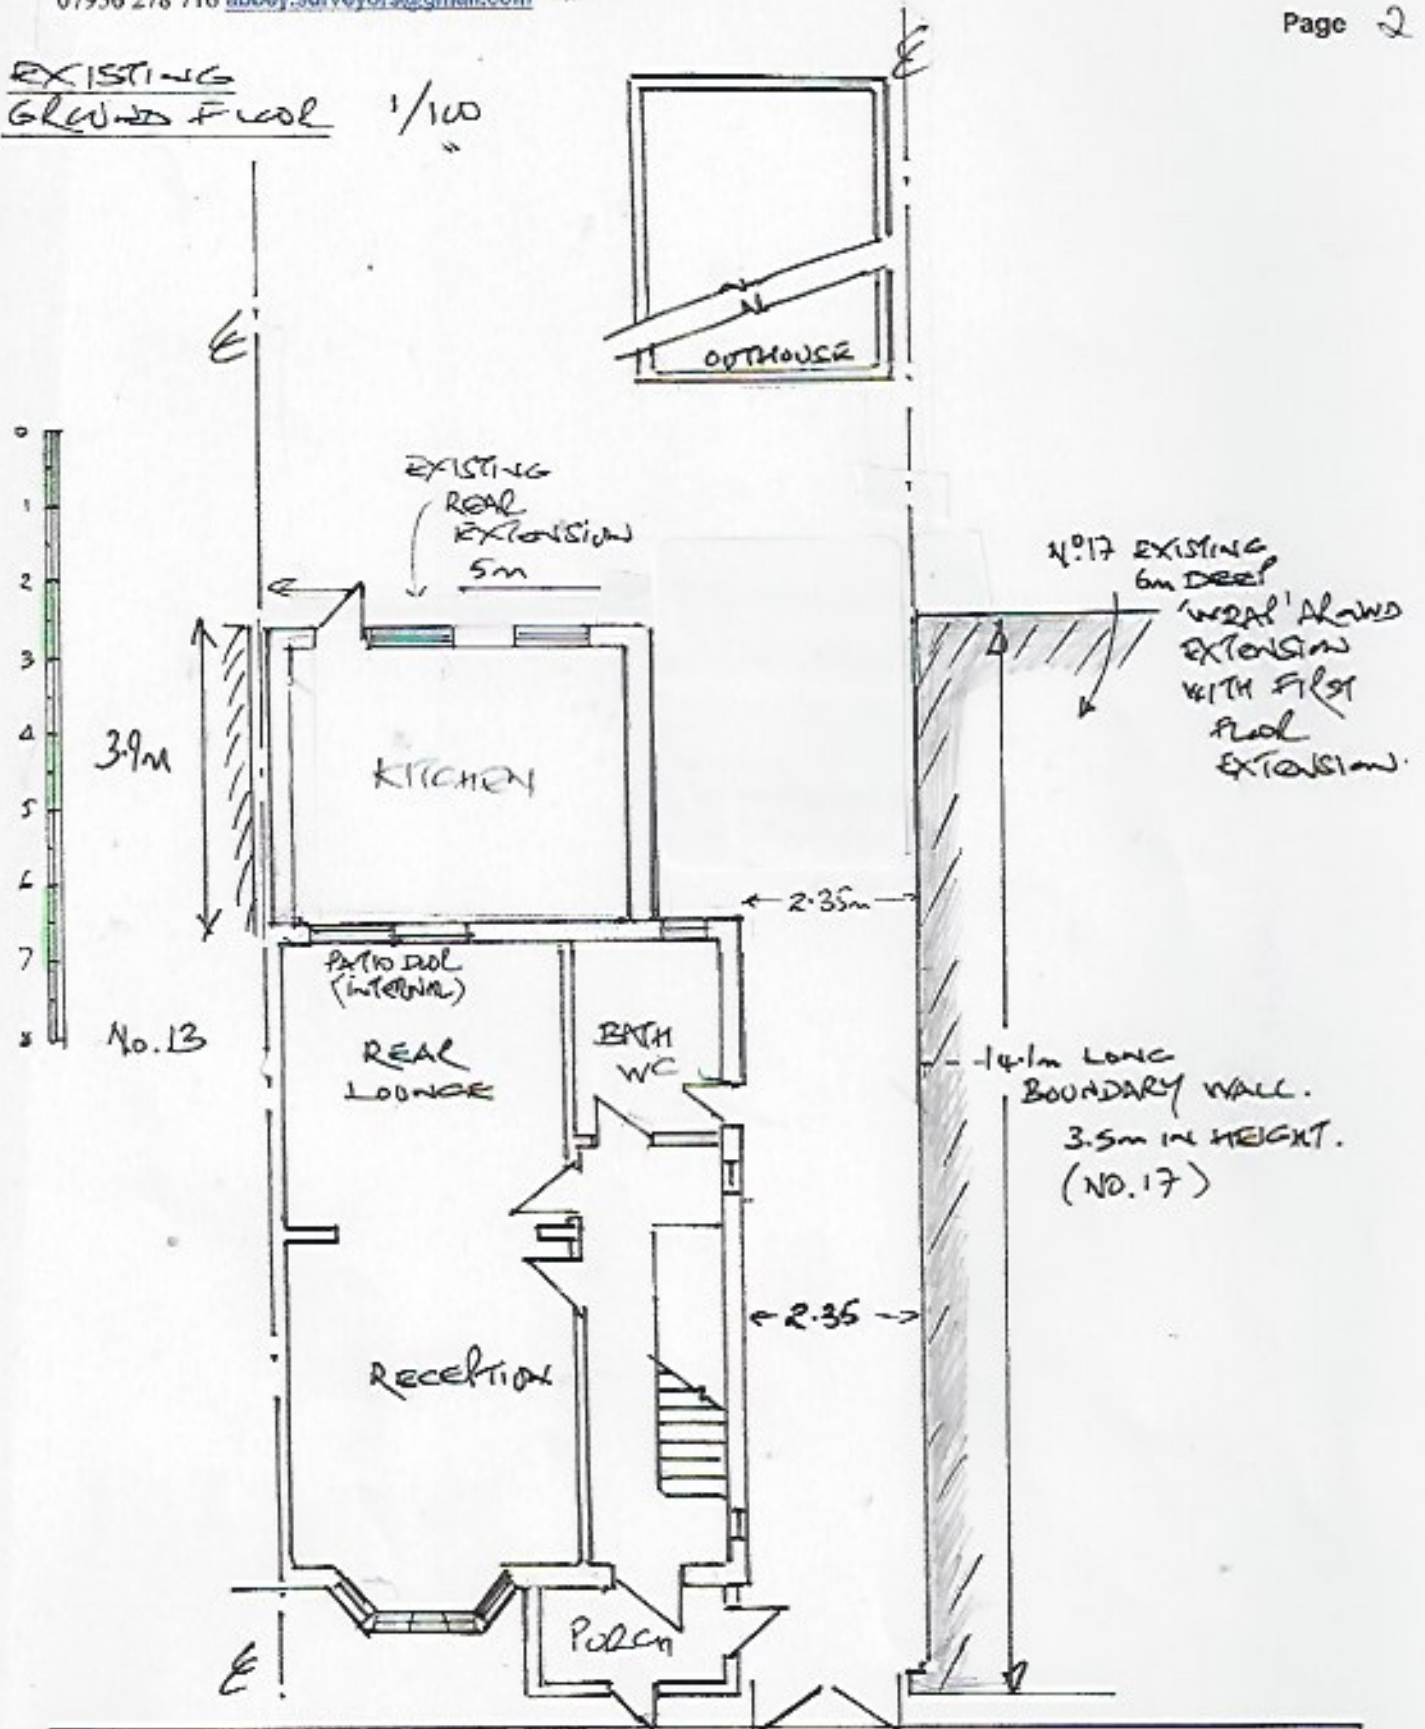

Proposed 6m Single Storey Rear Extension

15 Sandringham Road Northolt UB5 5HN 4th Nov 2023 V.Khan

