




**1** Garage Elevation - GA - East - Existing  
SCALE: 1 : 100

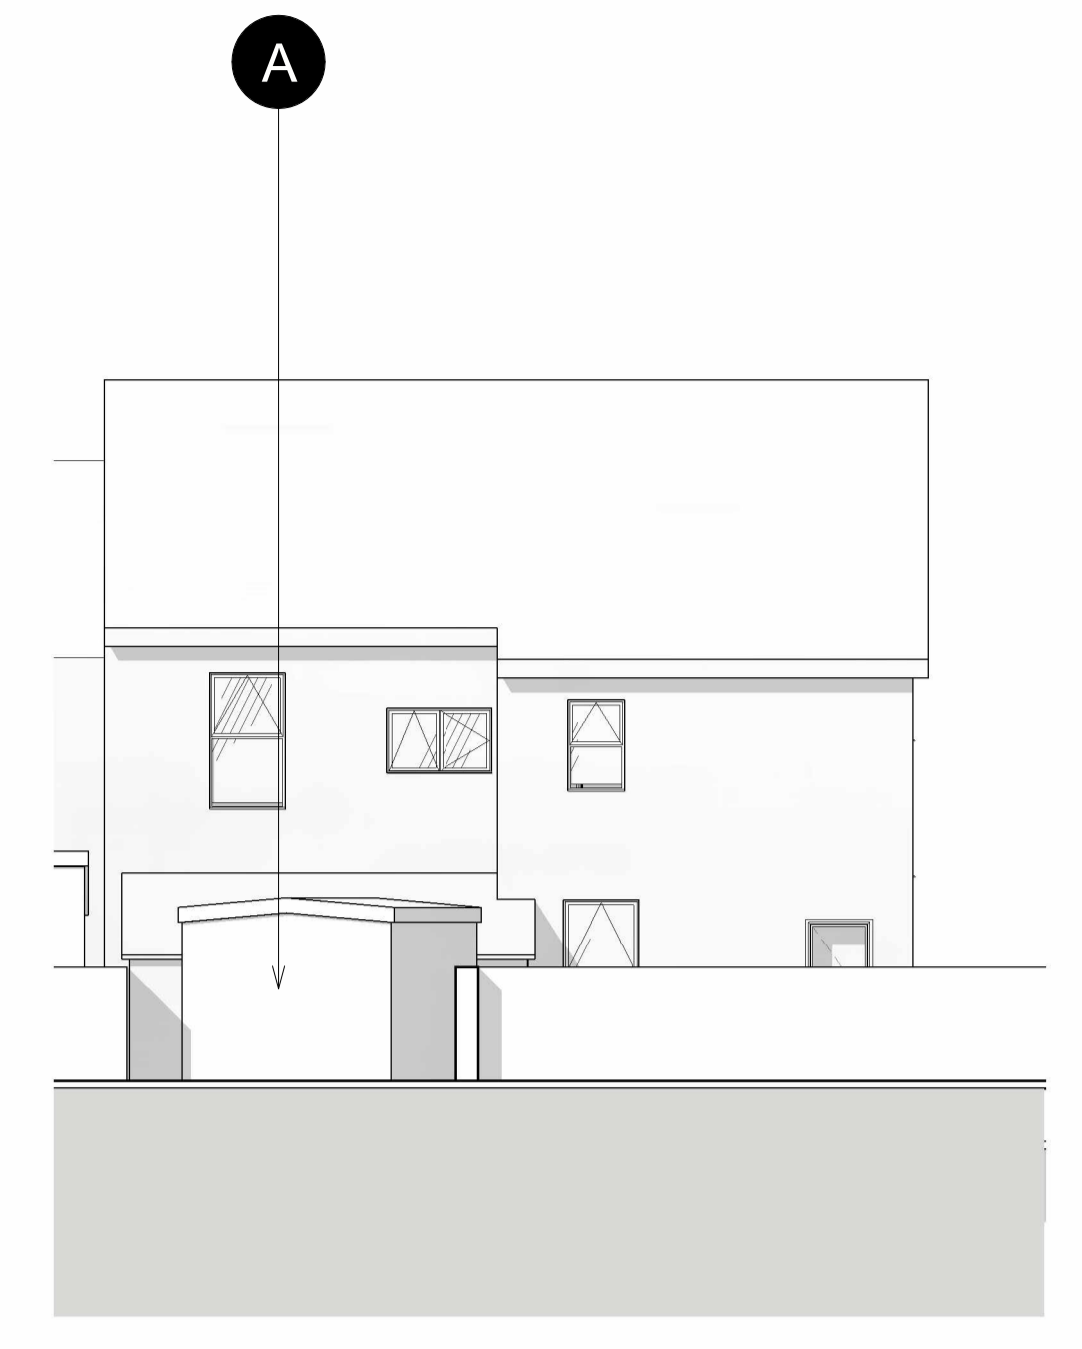


**2** Garage Elevation - GA - North - Existing  
SCALE: 1 : 100

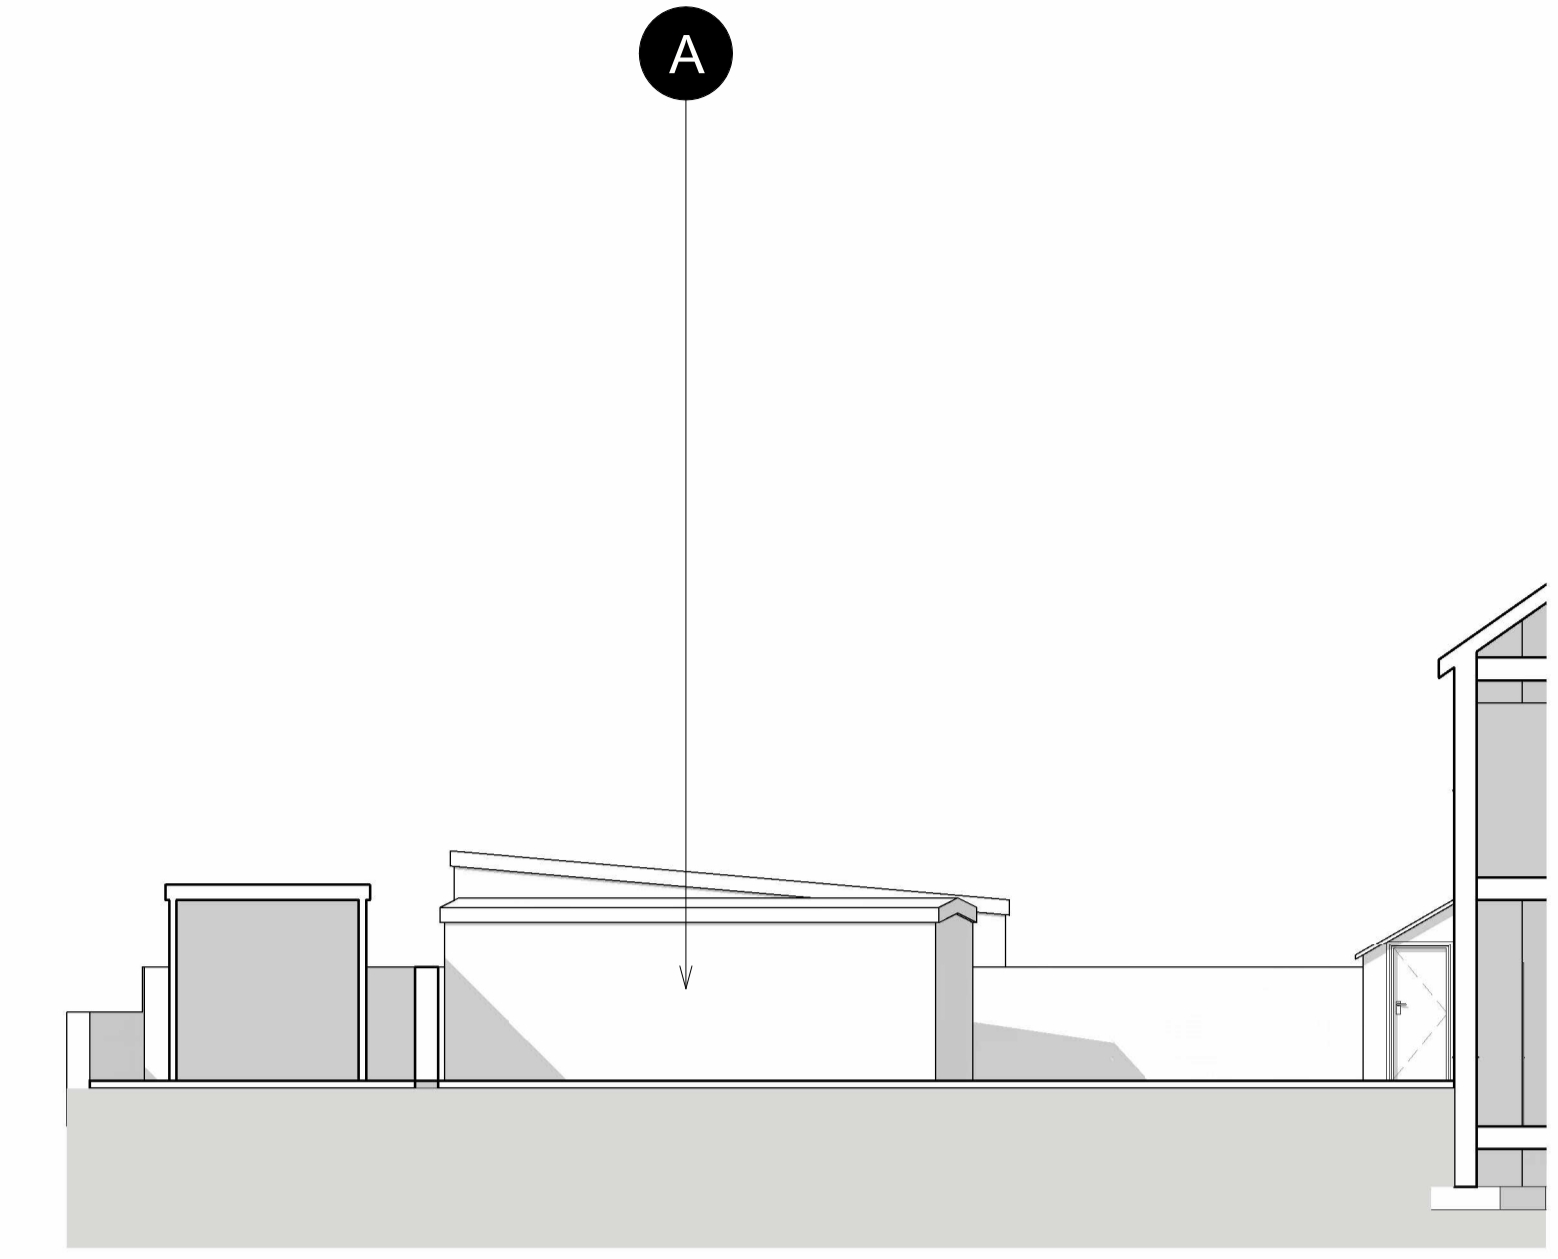


**3** Garage Elevation - GA - West - Existing  
SCALE: 1 : 100

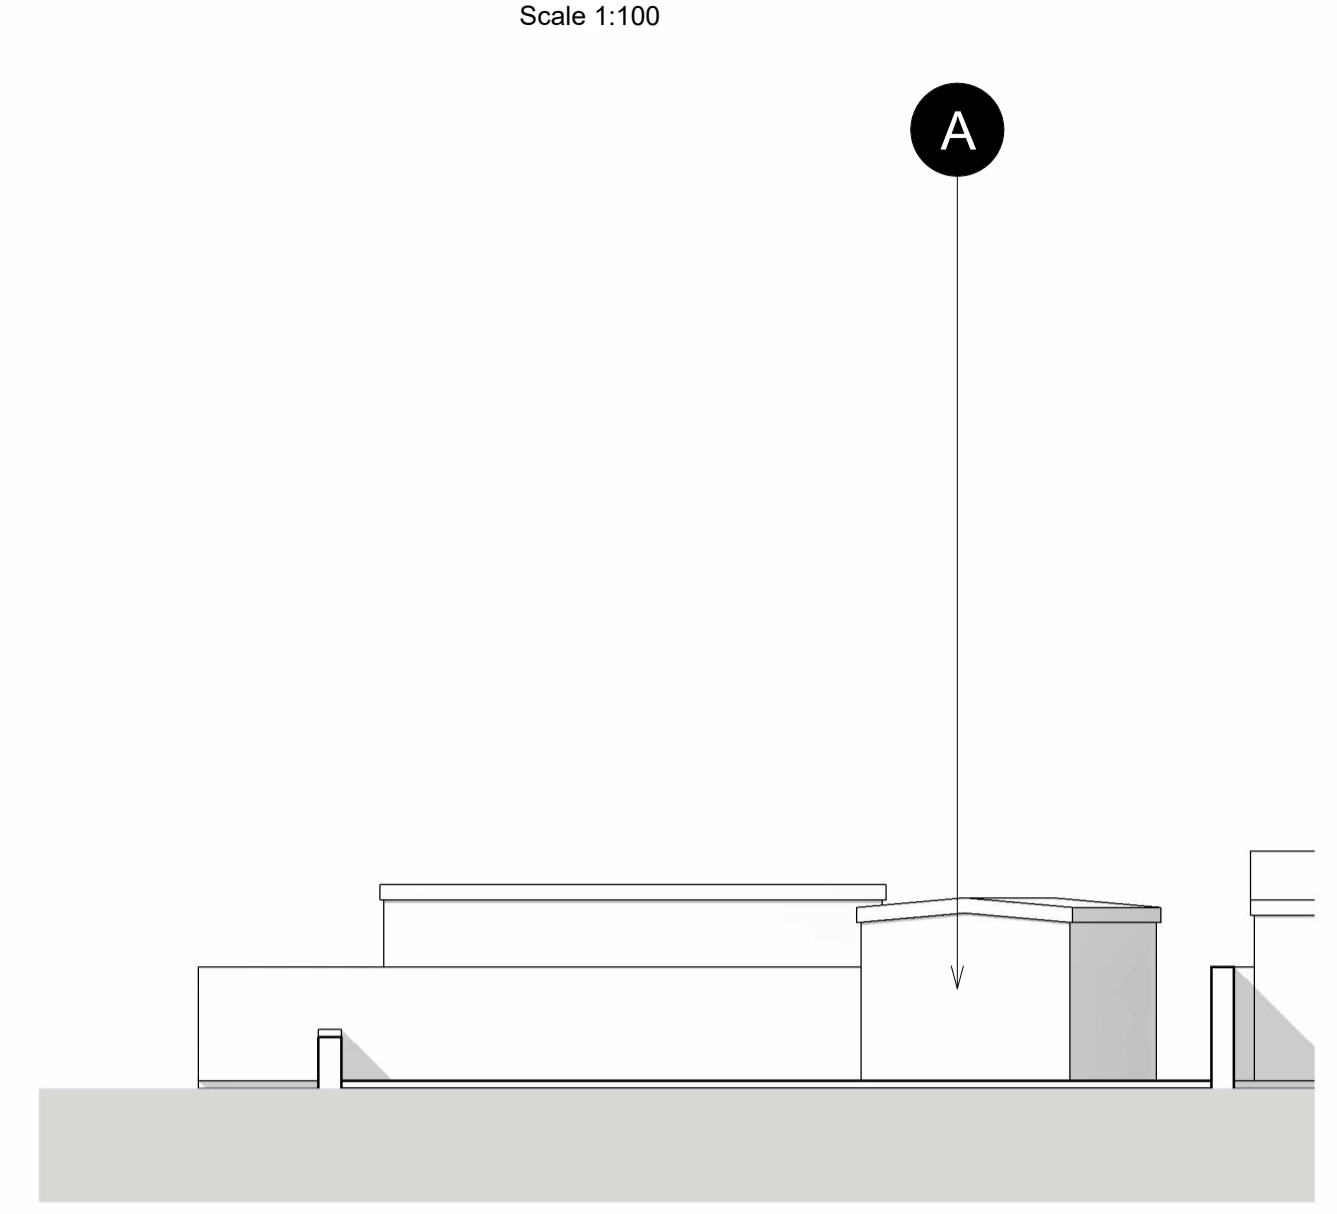


**4** Garage Elevation - GA - South - Existing  
SCALE: 1 : 100

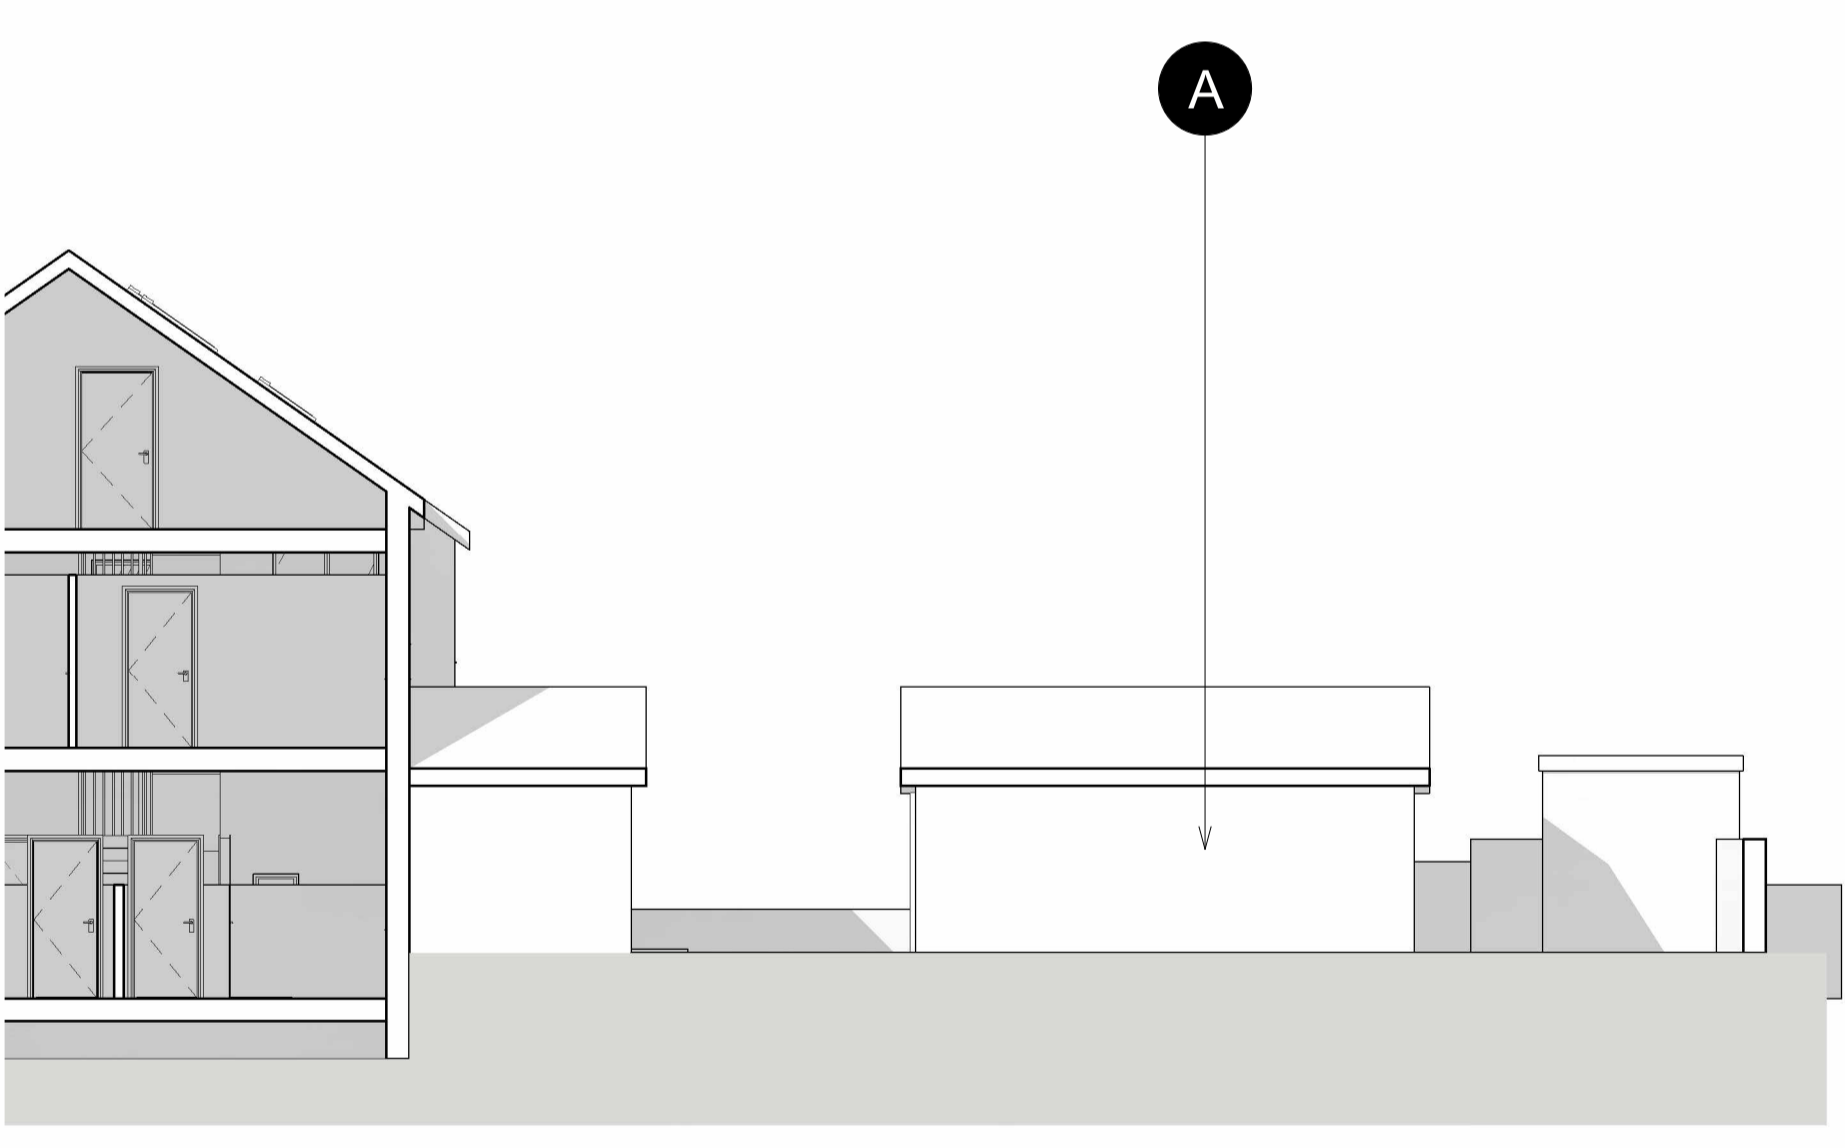


**5** Garage Elevation - GA - East - Proposed  
SCALE: 1 : 100

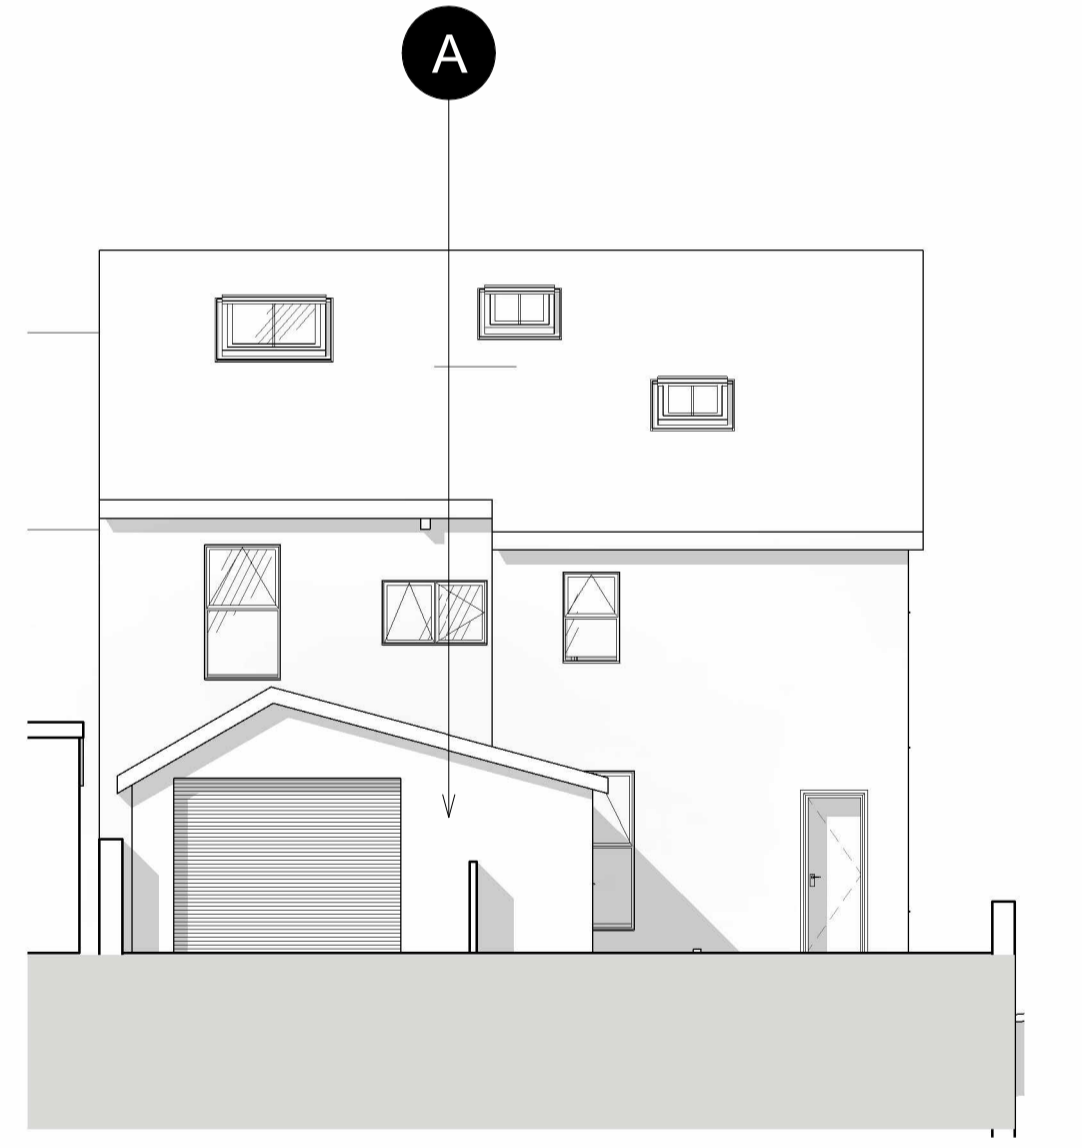

**6** Garage Elevation - GA - North - Proposed  
SCALE: 1 : 100

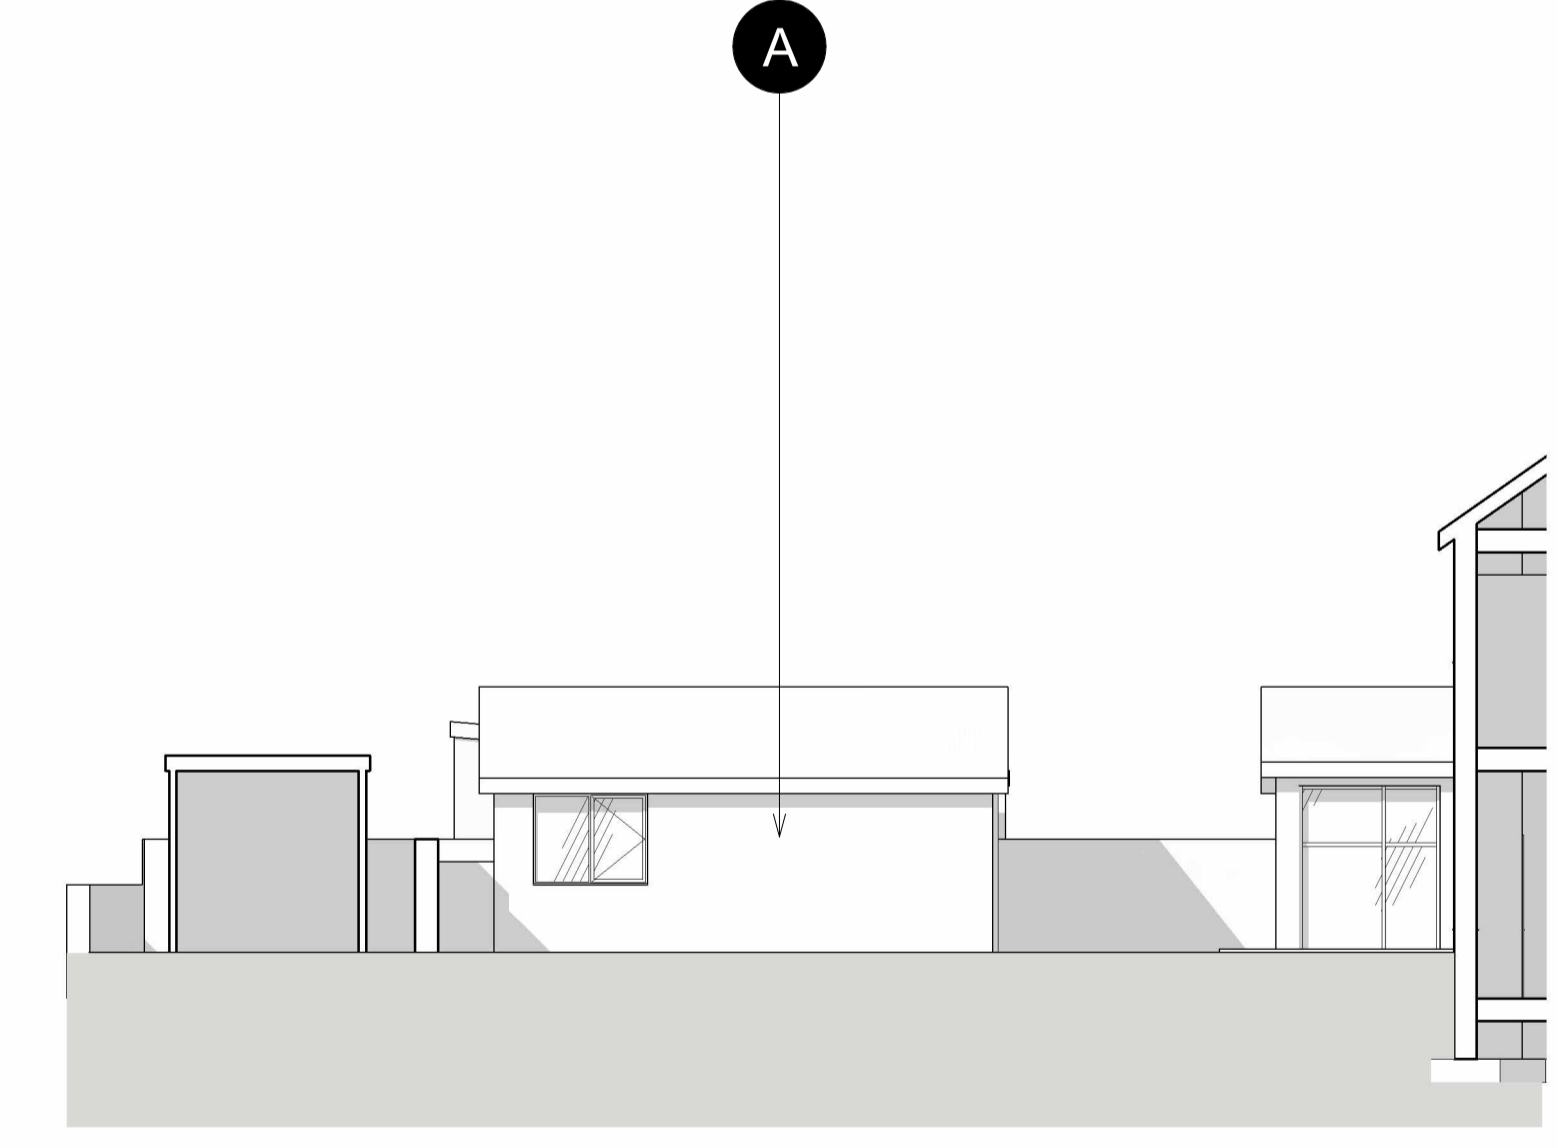

**7** Garage Elevation - GA - West - Proposed  
SCALE: 1 : 100

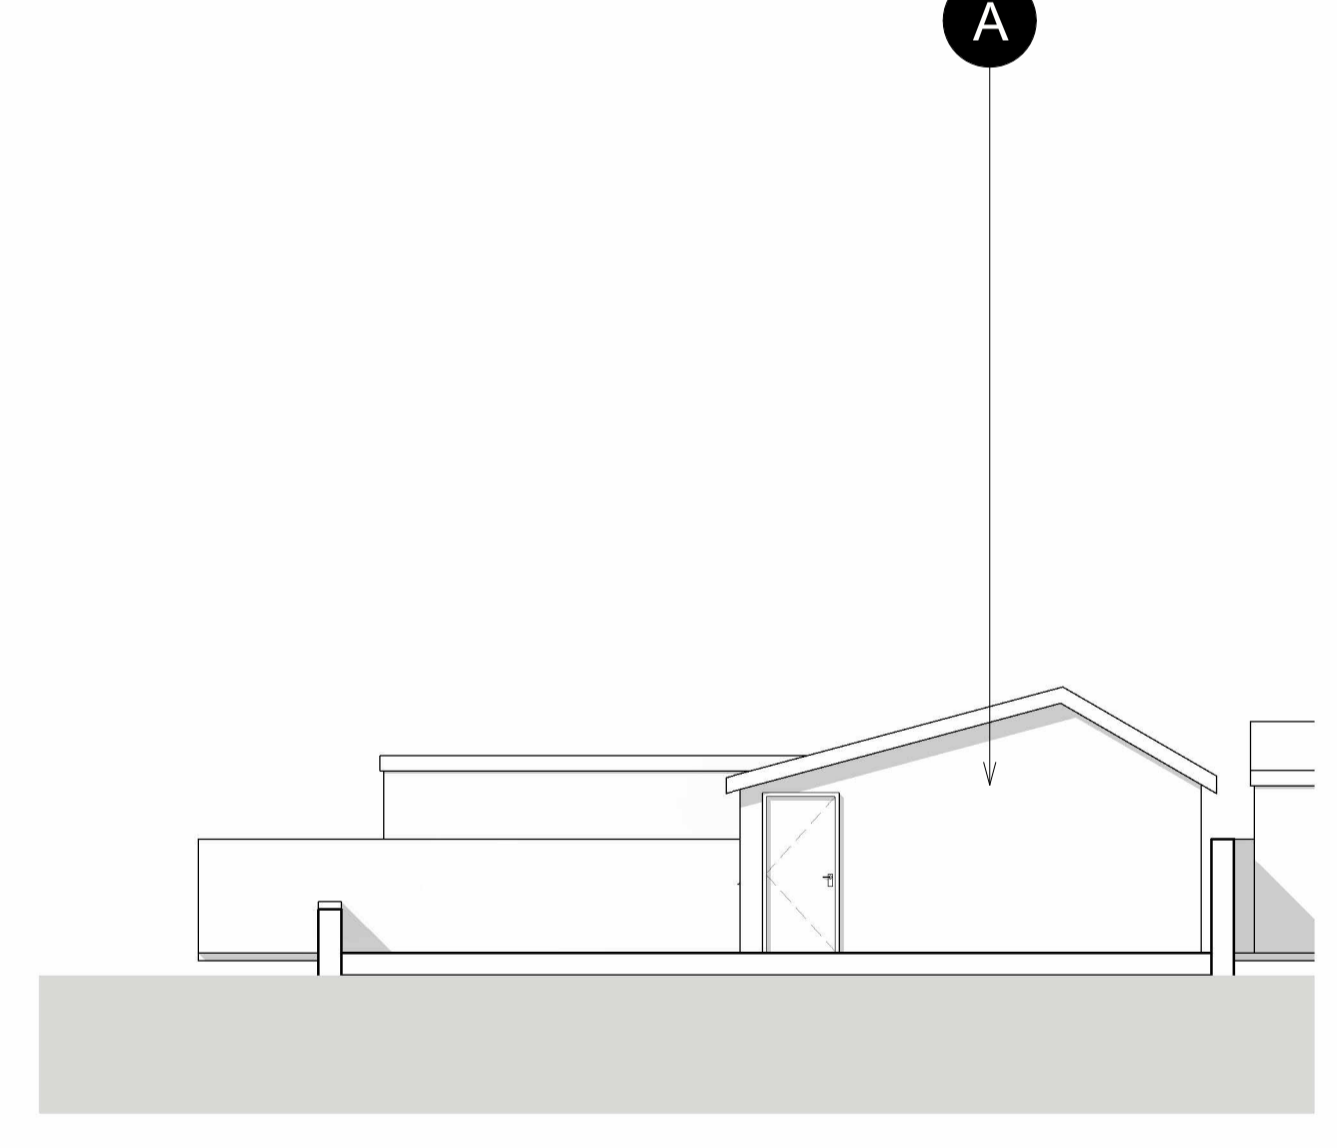

**8** Garage Elevation - GA - South - Proposed  
SCALE: 1 : 100

|     |                                       |                     |
|-----|---------------------------------------|---------------------|
| P02 | Scale Bar Added                       | 12/12/2023          |
| P01 | Amended Planning Application Drawings | 11/12/2023          |
| Rev | Description                           | By/Chk'd/App'd Date |

Client  
**Mr + Mrs Wilkinson**

Project  
**102 Callington Road**

Drawing Title  
**Garage Elevations (Existing and Proposed)**

|                              |                        |
|------------------------------|------------------------|
| Scale @ A1<br><b>1 : 100</b> | Revision<br><b>P02</b> |
|------------------------------|------------------------|