



Scale 1:100

### Notes

Label	Notes
1	Existing Garage to be demolished (The orientation of the existing garage creates awkward and unusable space within the garden area)
2	Existing Rear Extension (Old lean to extension to be demolished)
3	Existing Front Garden Areas
A	New Garage - Rendered Masonry (Larger garage to provide increased off road parking. Re-orientated to provide improved garden space and asymmetrical roof to retain natural light to neighboring property)
B	New Rear Extension - Rendered Masonry (Enlarged extension to provide better relationship between the Kitchen and Garden Area, asymmetrical roof to retain natural light to neighboring property)
C	New Hardstanding Areas (Newly formed hardstanding areas to provide off road parking, levels to match existing pavement)
D	New Loft Conversion (Additional bedrooms and Bathroom formed within the loft conversion)
E	New Staircase (New Staircase providing access to the loft conversion)
F	New Rooflights (Providing natural light and ventilation to loft conversion rooms)
G	New UPVC Windows

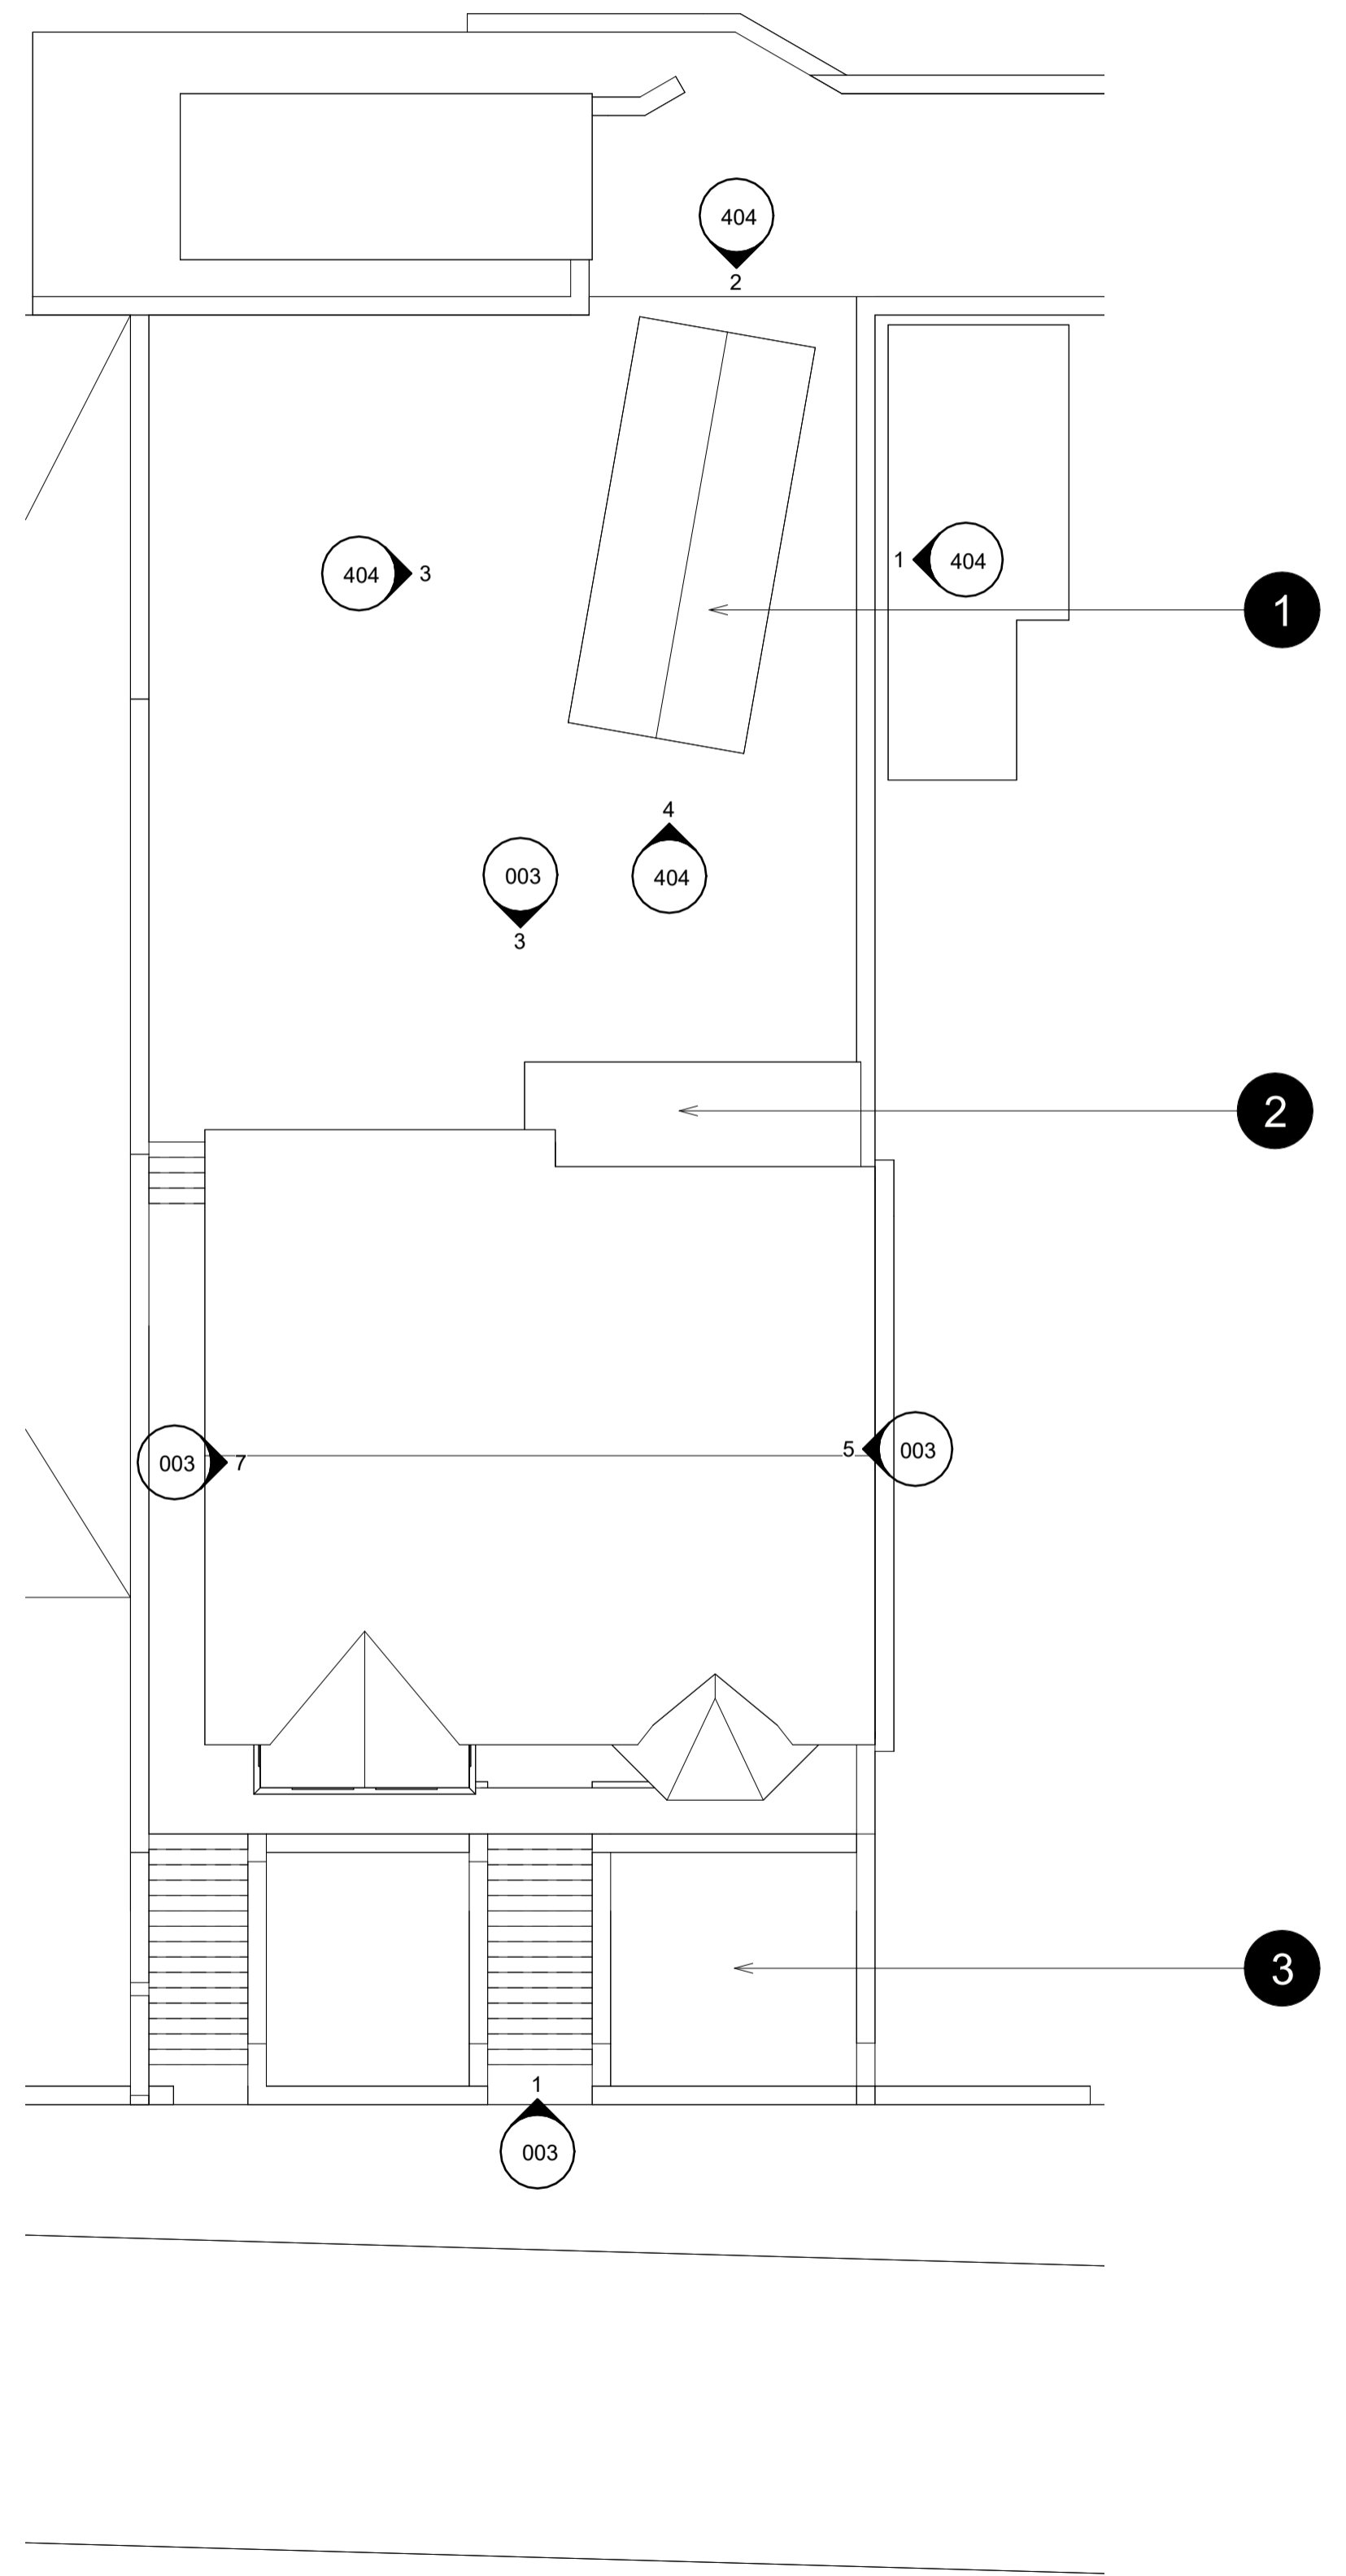

**1** Block Plan - Existing  
SCALE: 1 : 100

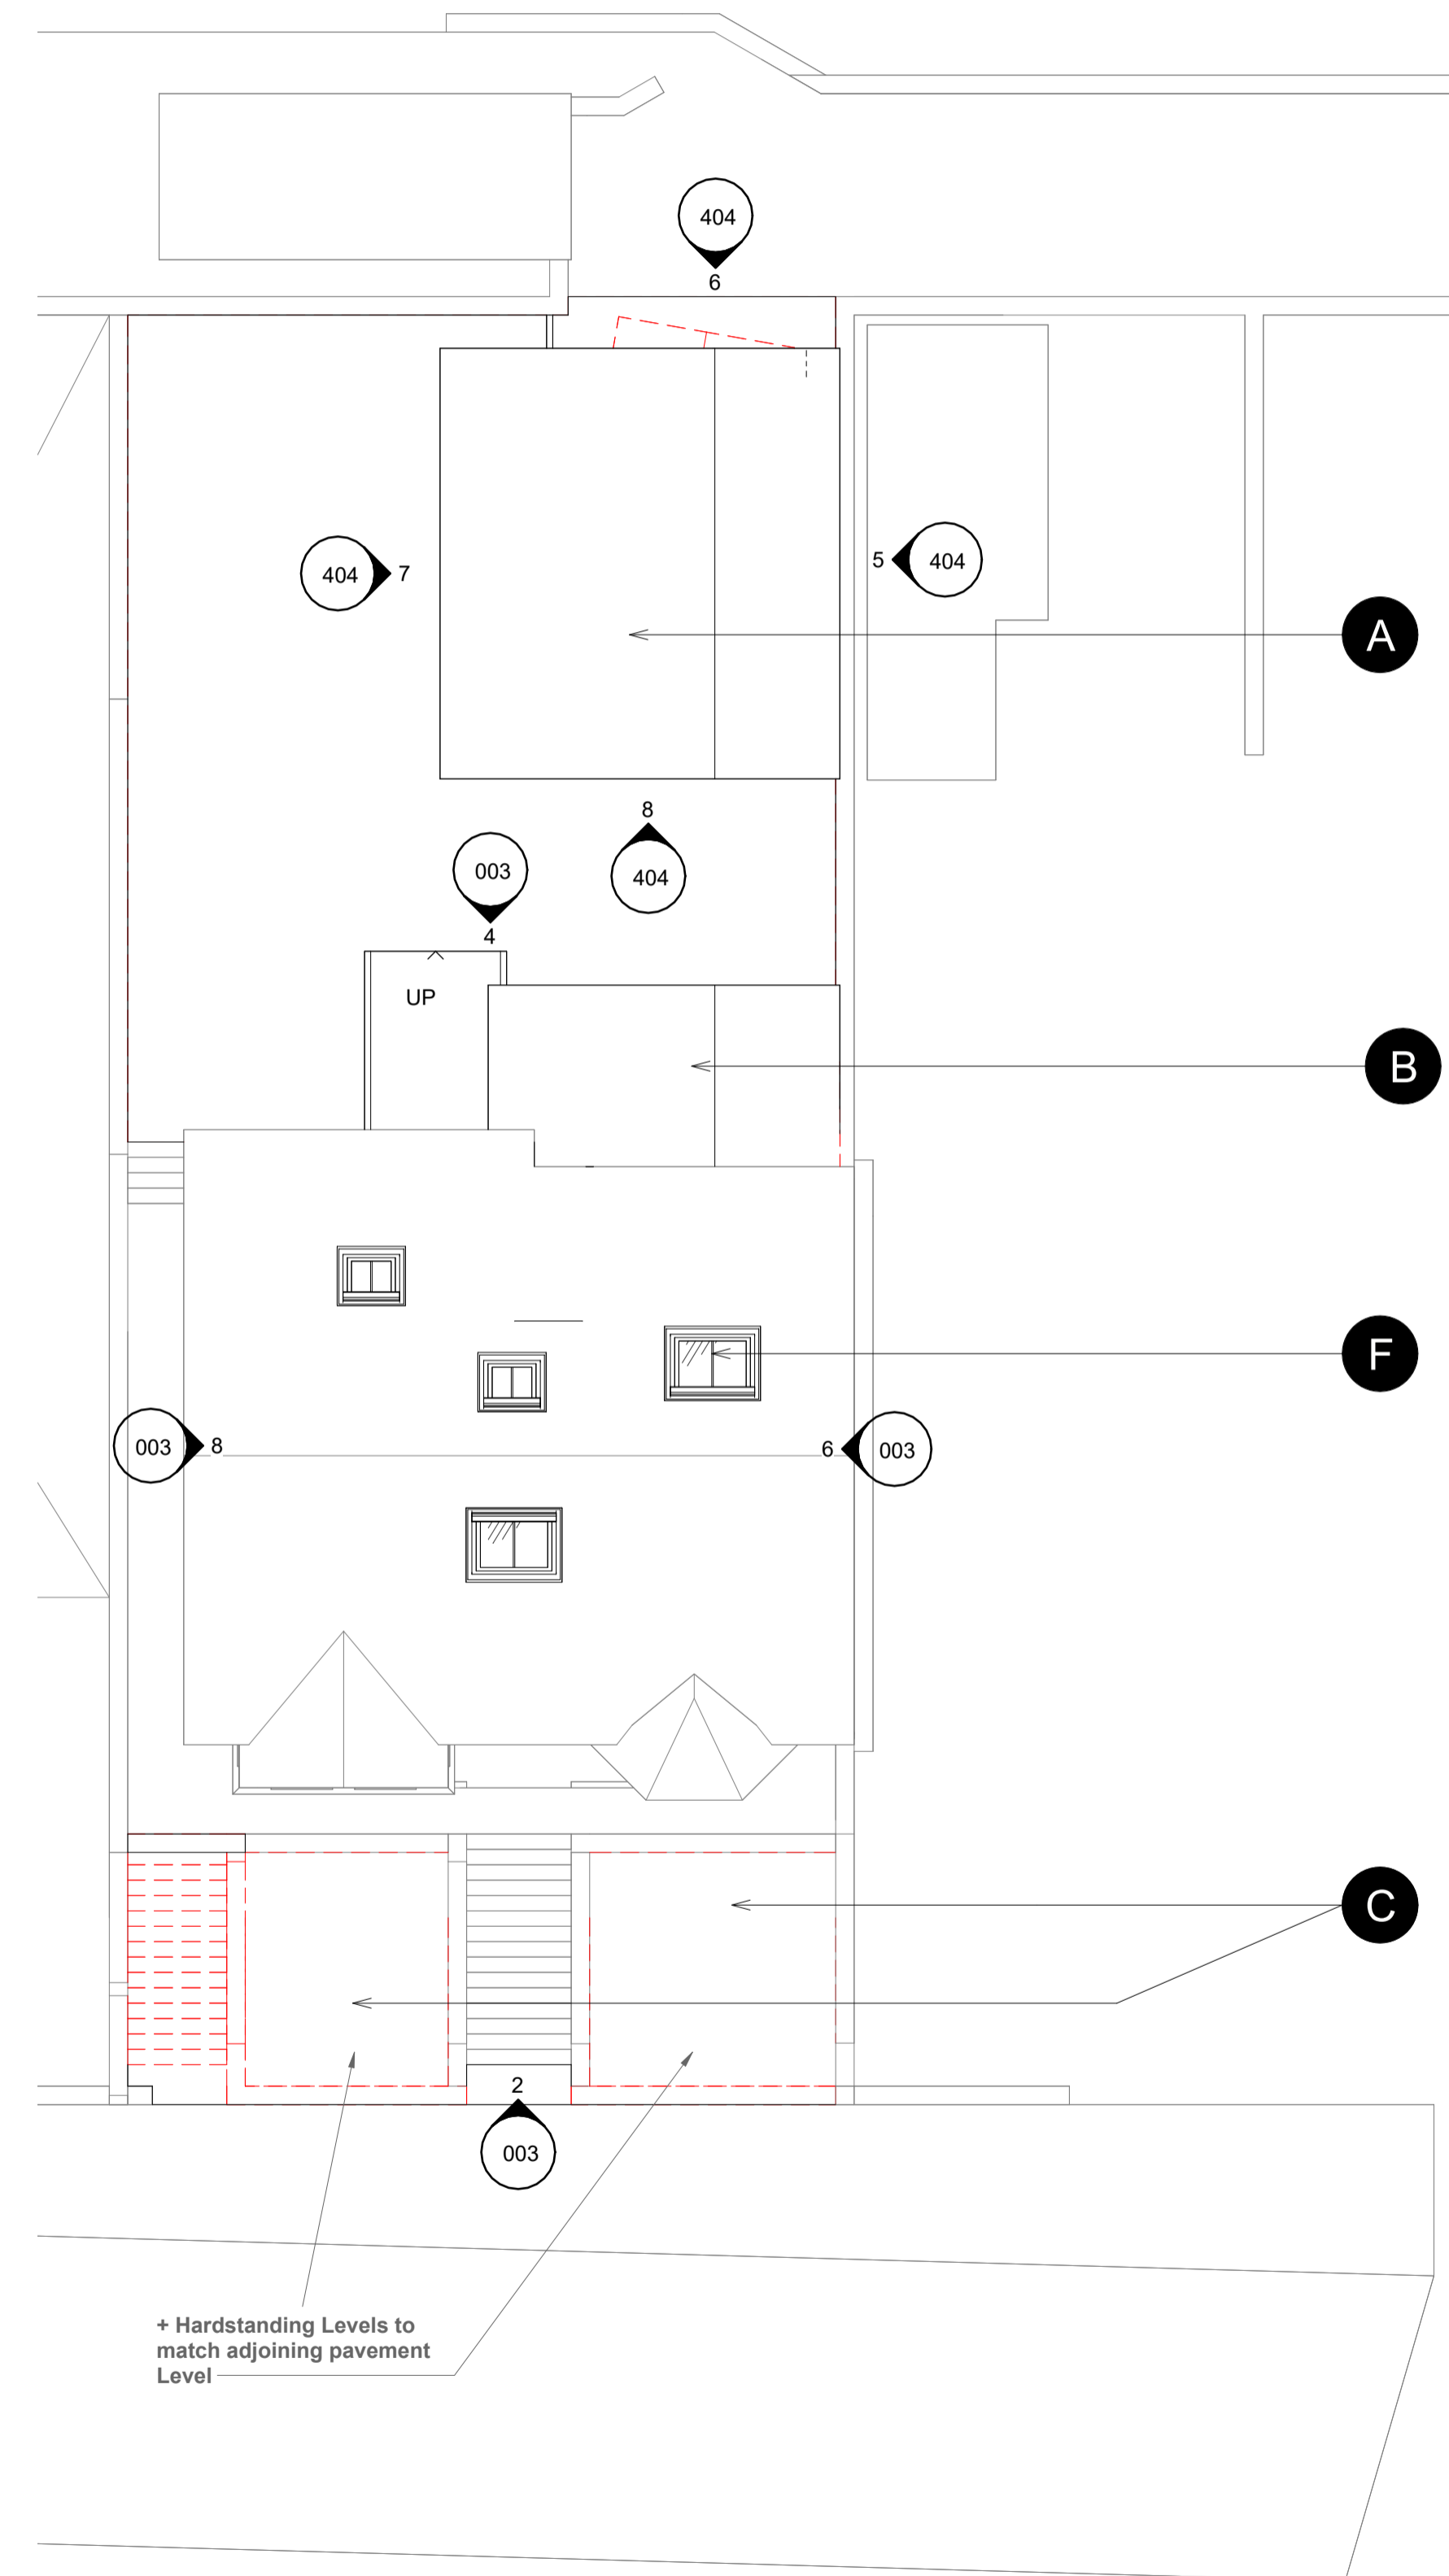

**2** Block Plan - Proposed  
SCALE: 1 : 100

P02	Amended Planning Application Drawings	11/12/2023
P01	Planning Application	10/09/2023
Rev	Description	By/Chk'd/App'd Date

Client  
**Mr + Mrs Wilkinson**

Project  
**102 Callington Road**

Drawing Title  
**Block Plan**

Scale @ A1	Revision
<b>1 : 100</b>	<b>P02</b>