



THIS DRAWING IS COPYRIGHT
Contractors and Consultants must check all dimensions on site.
Any discrepancies to be reported to Laurence Associates before
work proceeds. This drawing shall be used only for the purpose
intended.
PLEASE DO NOT SCALE FOR CONSTRUCTION PURPOSES.

Notes:

Rev.	Description	Drawn	Date



planning | architecture | landscape

t: +44 (0) 1872 225 259 Truro Office

e: hello@laurenceassociates.co.uk
w: www.laurenceassociates.co.uk

Project Title:
FORMATION OF ACCESS

Project Address:
**LAND AT CHANNEL VIEW FARM
SANDY LANE
REDRUTH TR15 2DJ**

Client:
PETE AND ROSEMARIE TURNER

Drawing Title:
PROPOSED VISIBILITY SPLAY PLAN

Scale:
1:500, 1:200@A3

Drawn:
NR


Date:
09/23

Checked:
KT

Drawing No:
23068-PL-00-04


Rev:

PLANNING

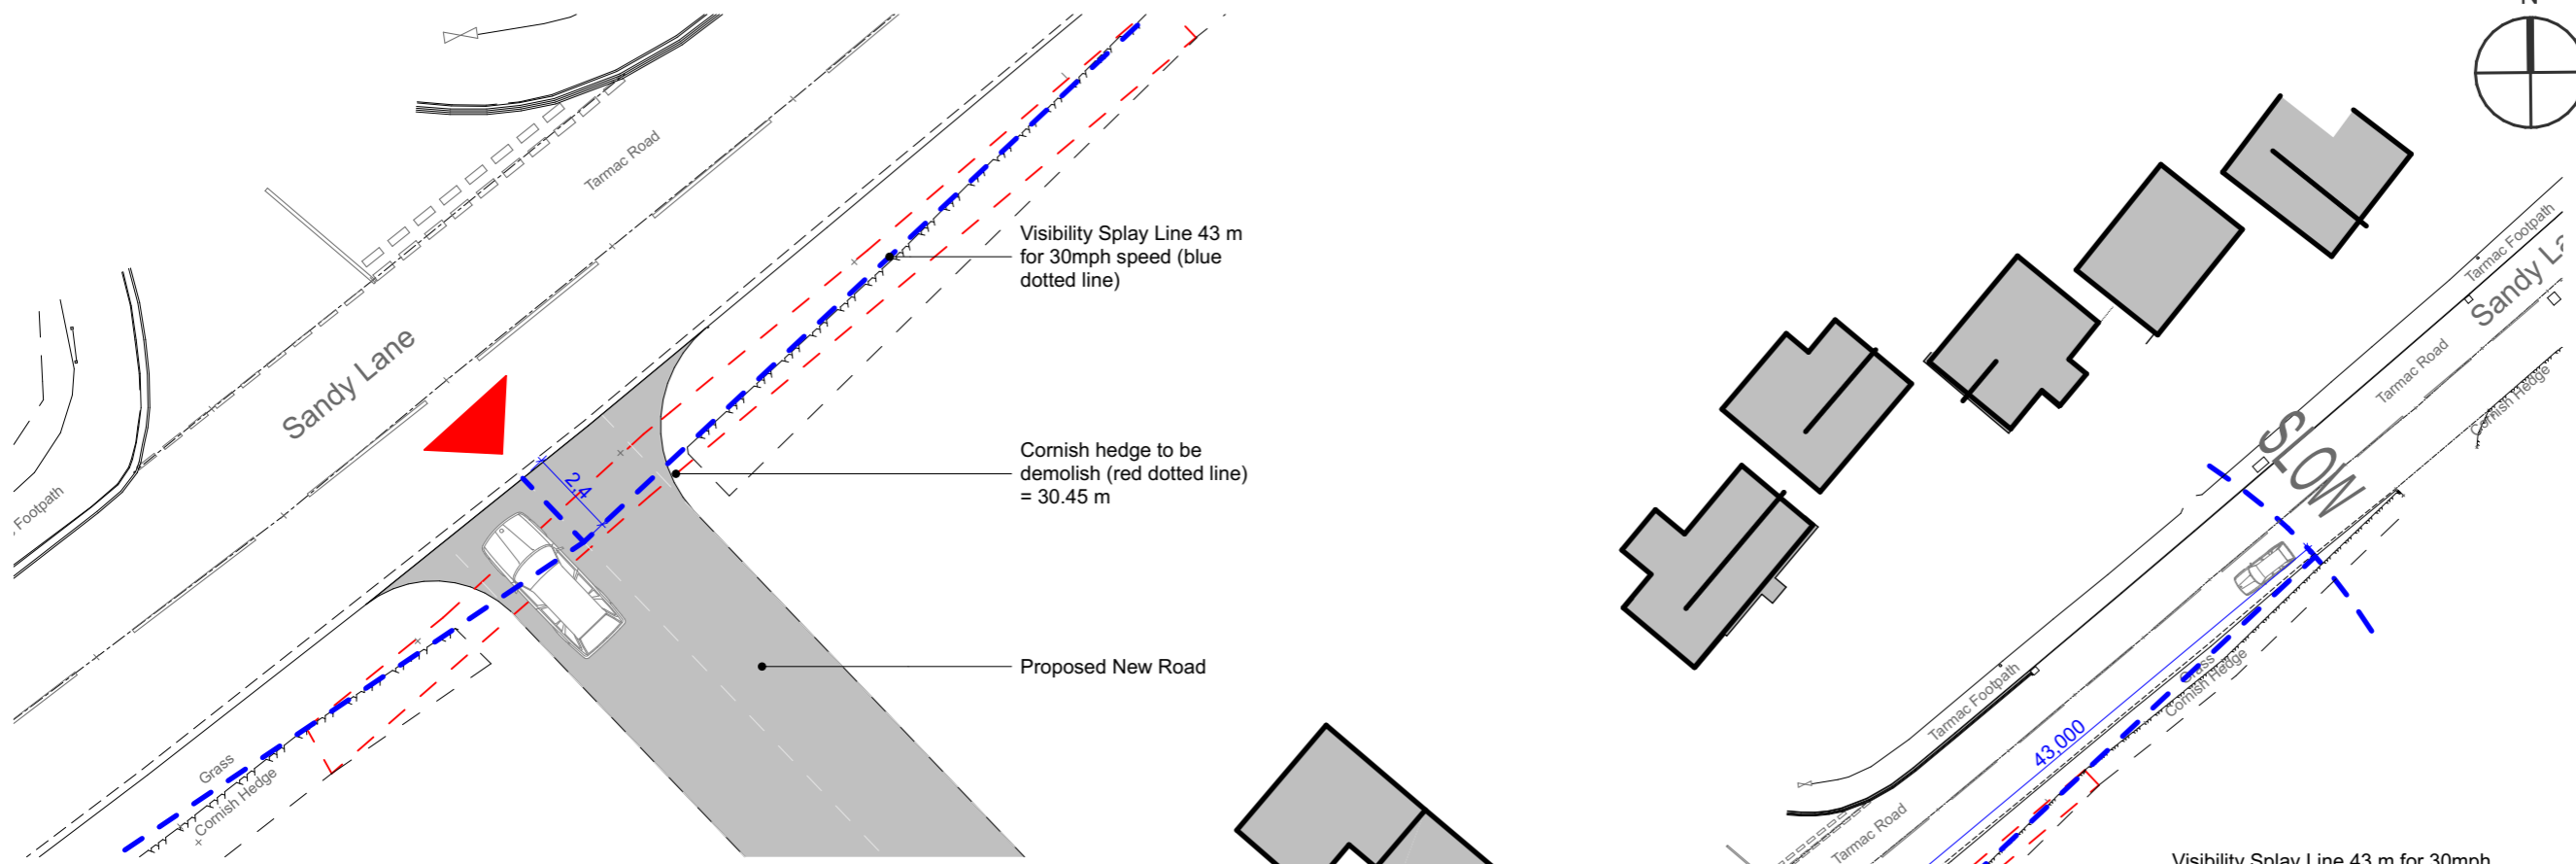


ENTRANCE DETAIL PLAN

1:200

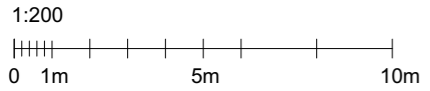


0 1m 5m 10m

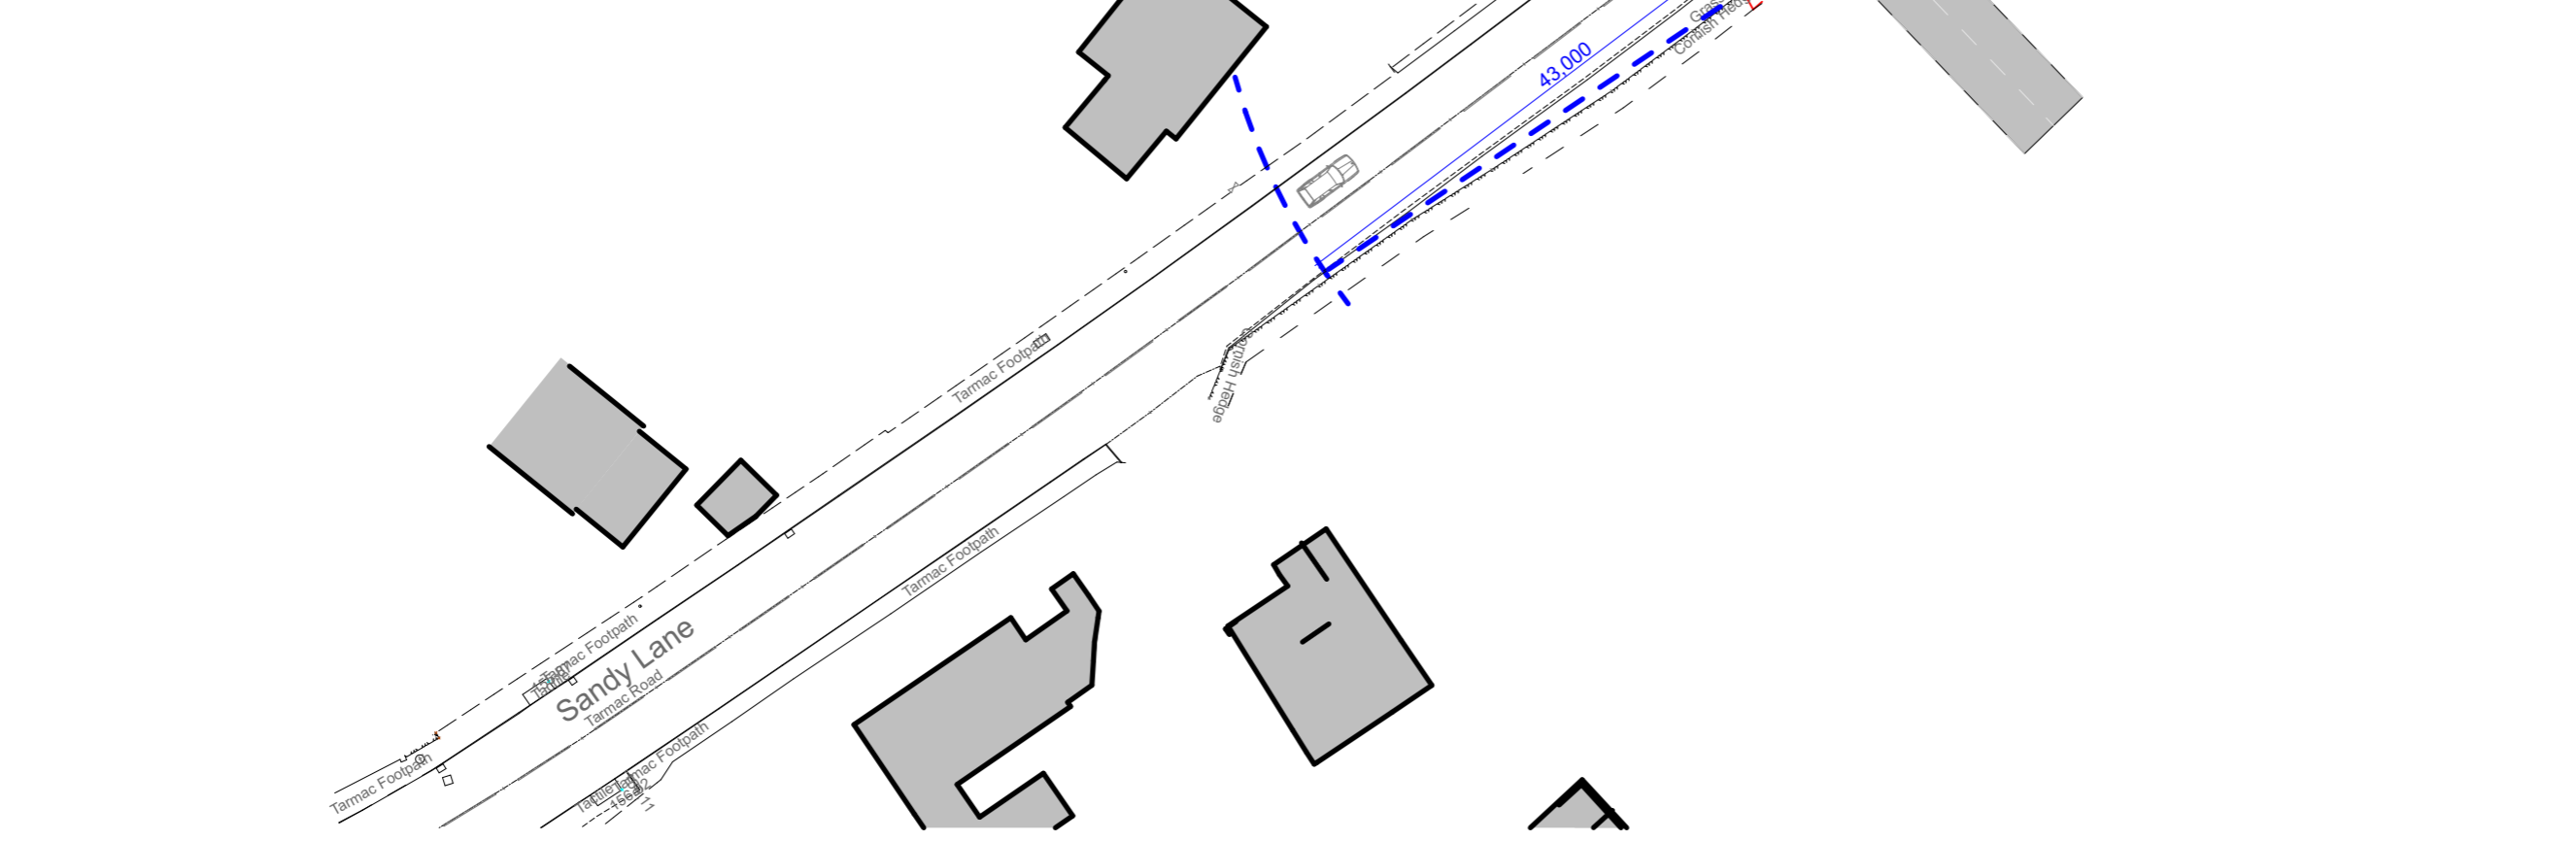

VISIBILITY SPLAY PLAN

1:500

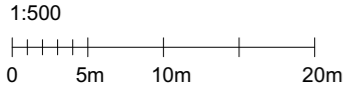

0 5m 10m 20m