


COVER SHEET

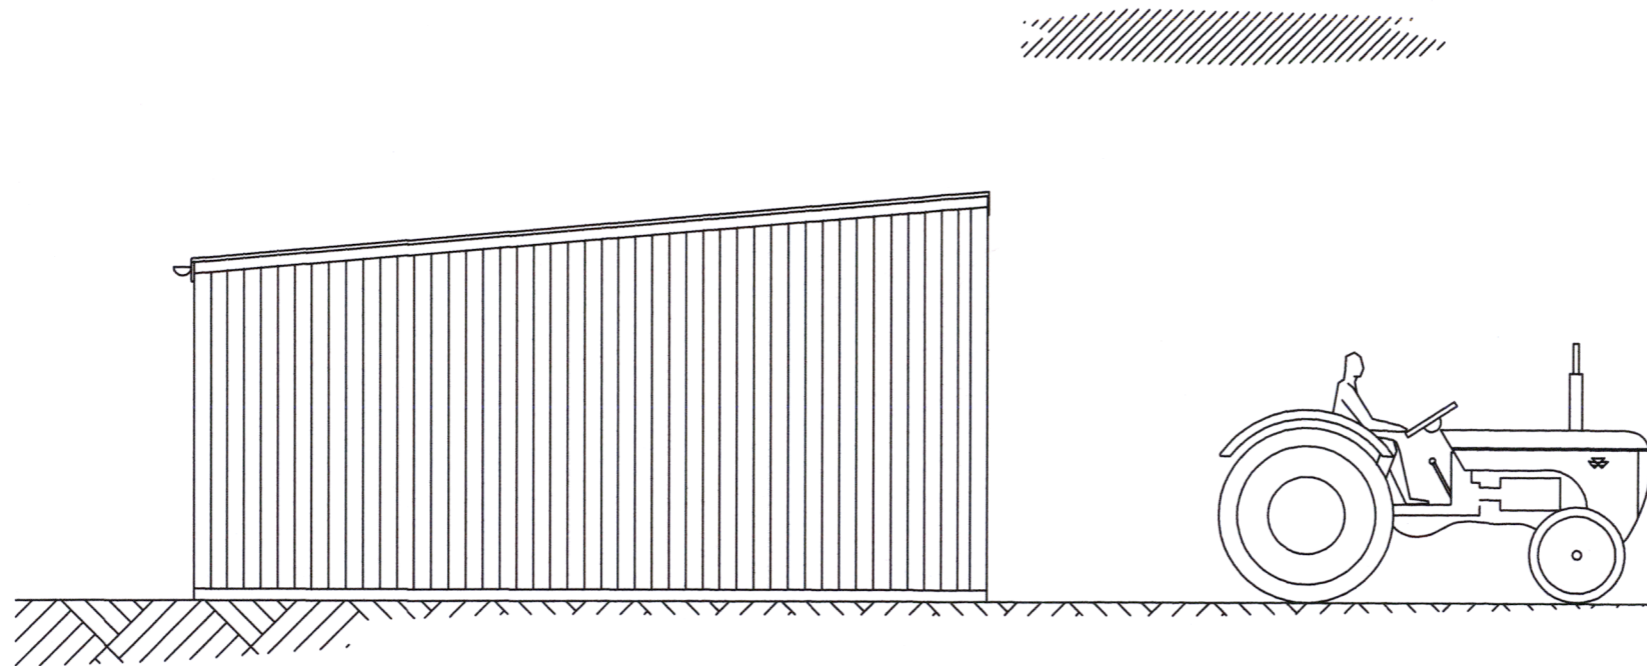

PROPOSED AGRICULTURAL BUILDING
ON LAND
AT
THE OLD BARN
BOSULVAL
PENZANCE
CORNWALL
TR20 8XA

EXISTING & PROPOSED
DRAWINGS

OCT 2023