


LOCATION PLAN.

ARKLE COTTAGE, TREREIFE
PENZANCE TR20 8TJ

SCALE 1:2500 @ A4.

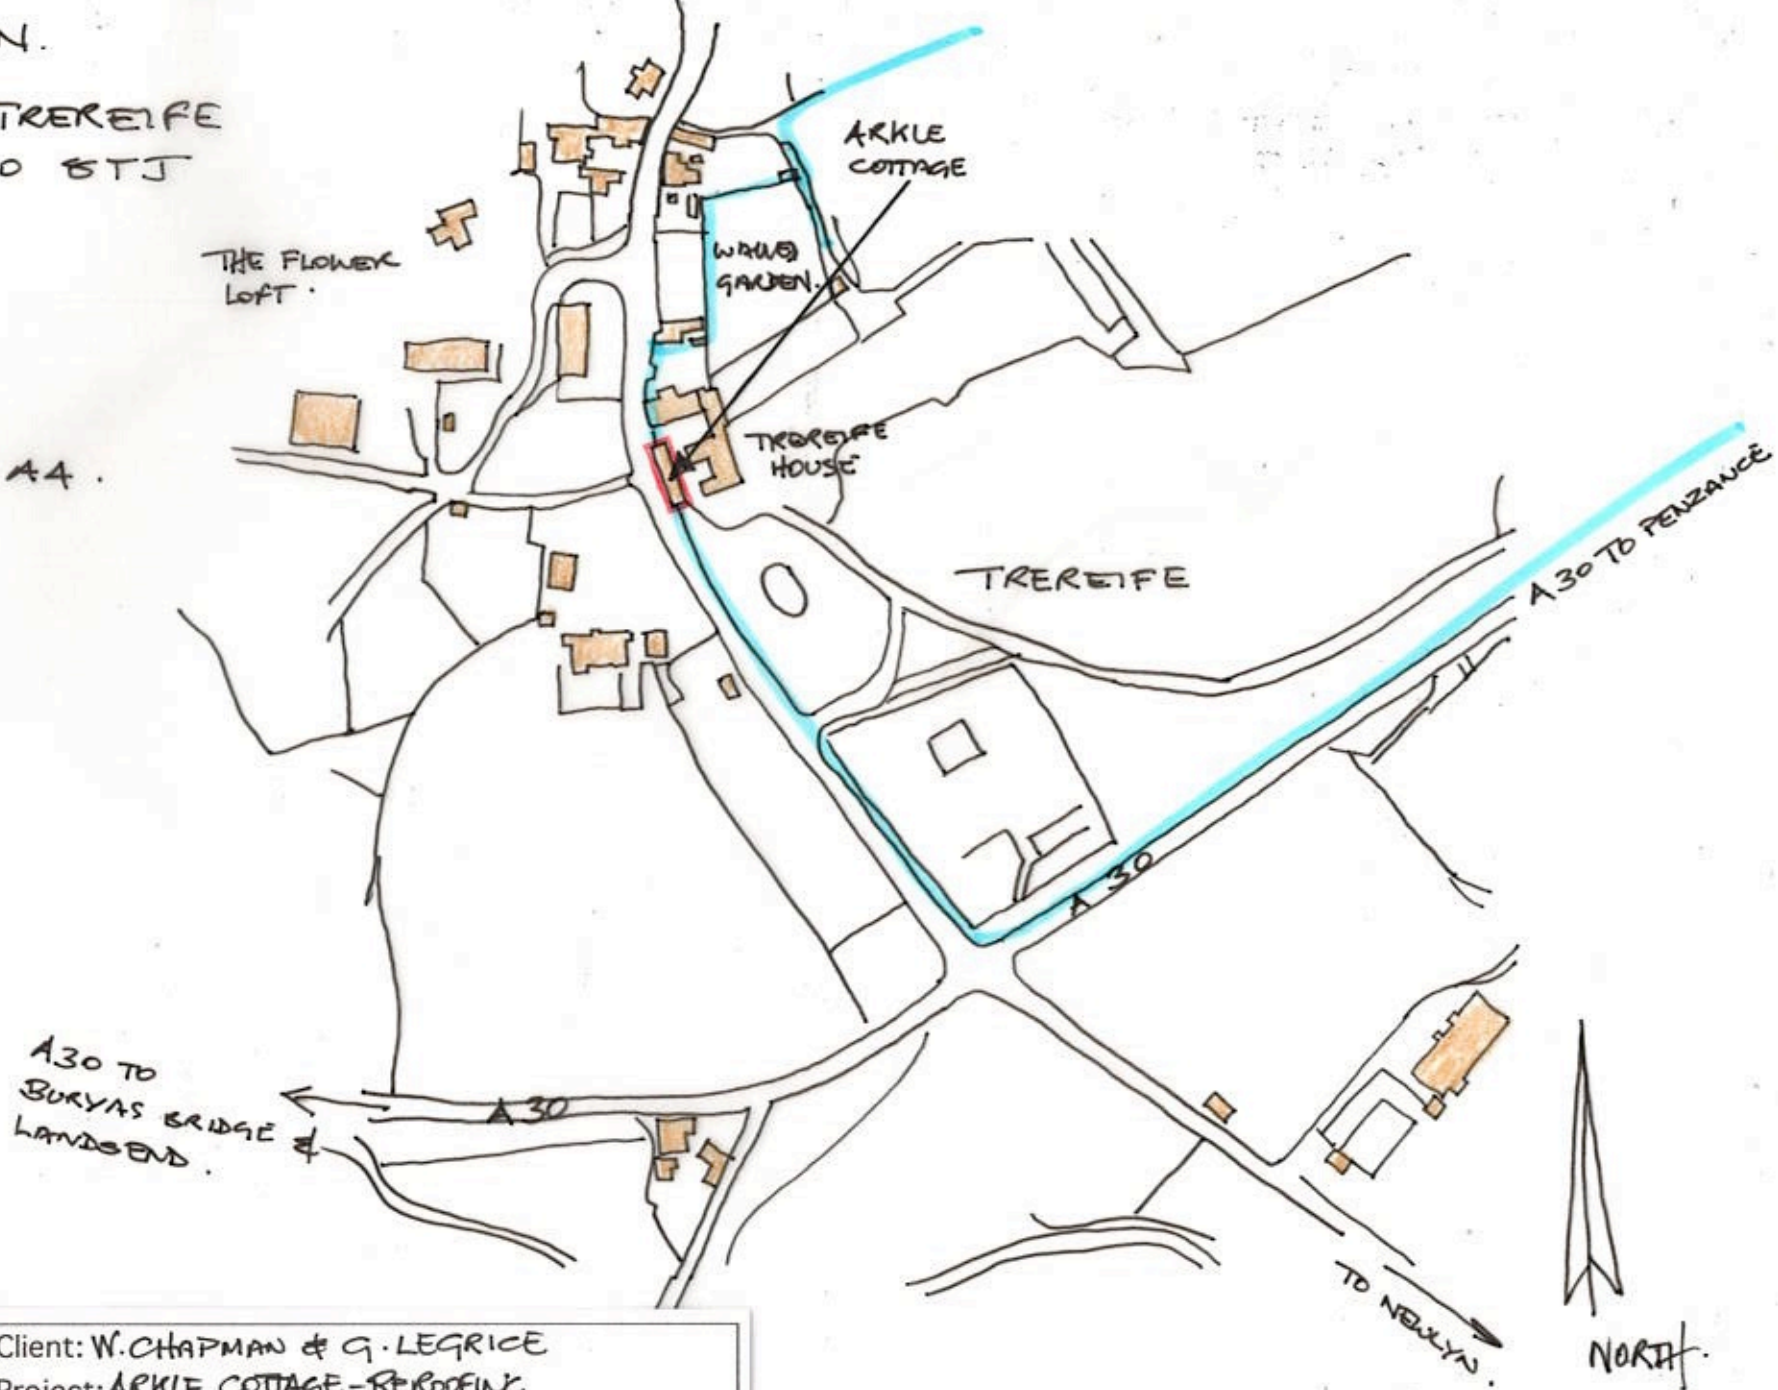

<p>ajhowesdesign architectural design</p> <p>Email: ajhowesdesign@gmail.com Mobile 07974 414108</p>	<p>Client: W. CHAPMAN & G. LEGRICE</p>
	<p>Project: ARKLE COTTAGE - REROOFING</p>
	<p>Drawing title: LOCATION PLAN</p>
	<p>Drawing no: 023-01 LOCATION.</p>
	<p>Scale: 1:2500 @ A4. Date: NOV. 2023</p>