



ARKLE COTTAGE, TREEREIFE HOUSE  
 REROOFING & ASSOCIATED WORKS.  
 PROPOSED SECTION

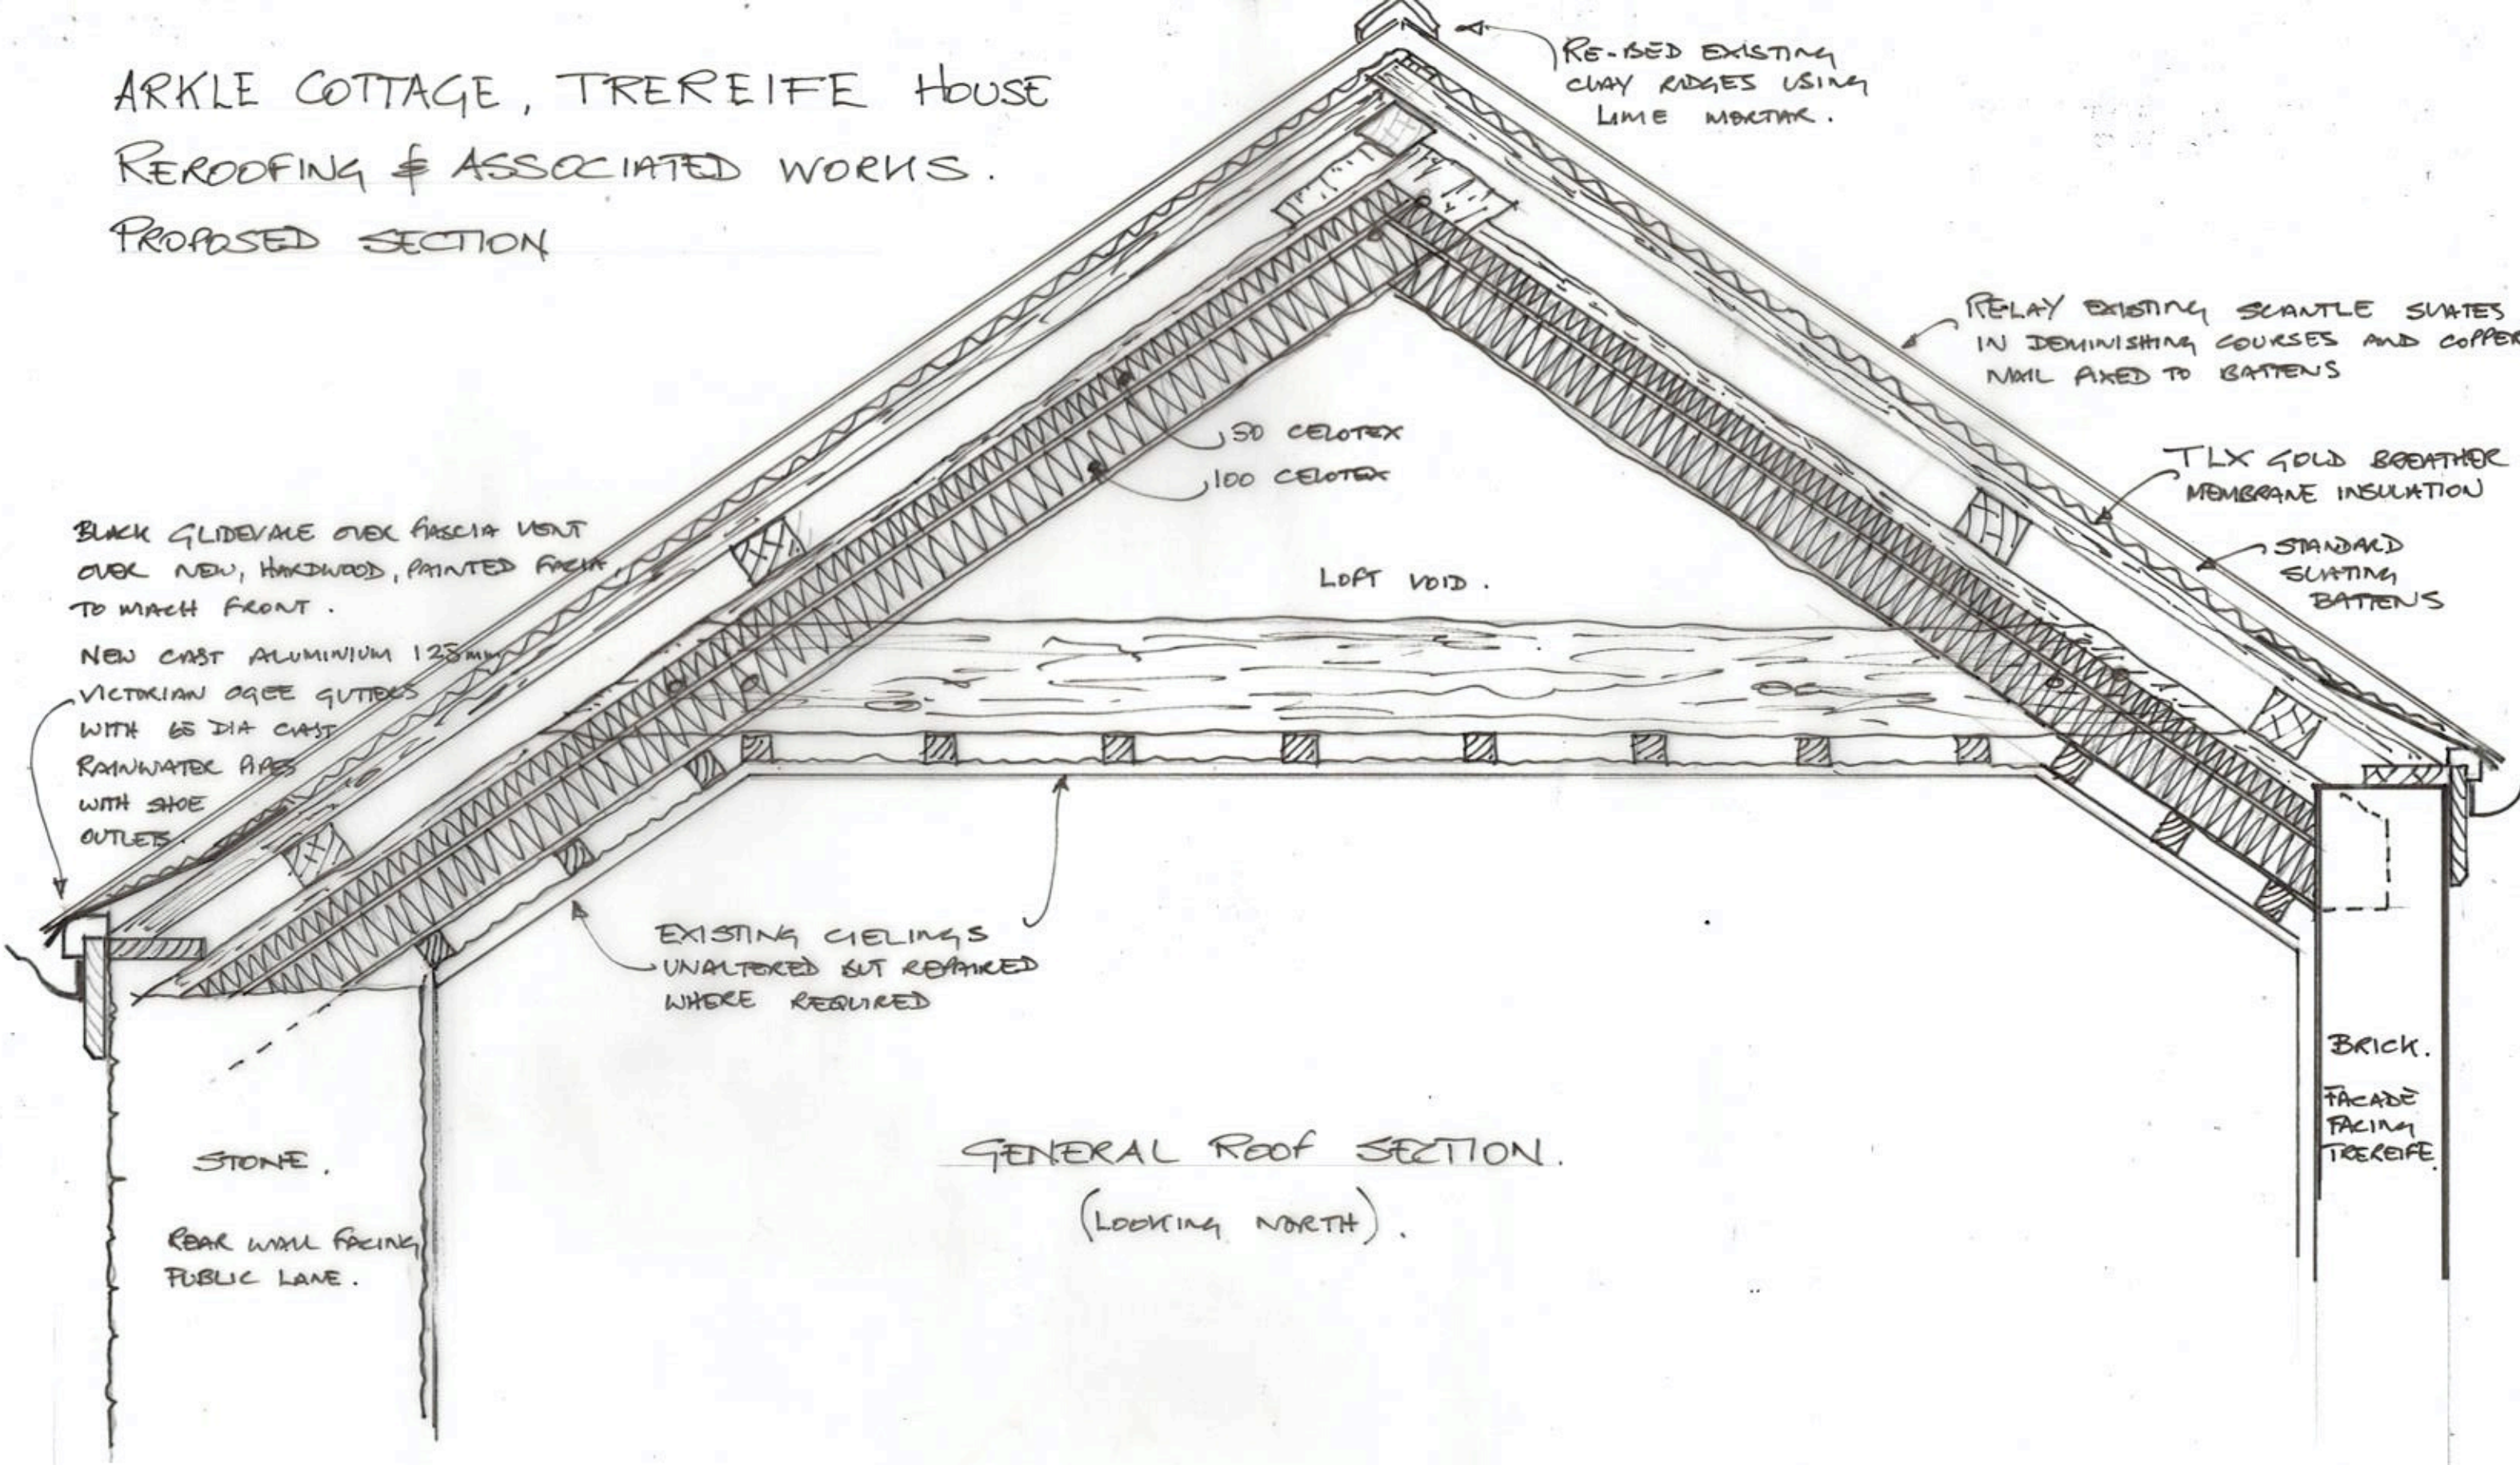

GENERAL ROOF SECTION.  
 (LOOKING NORTH).

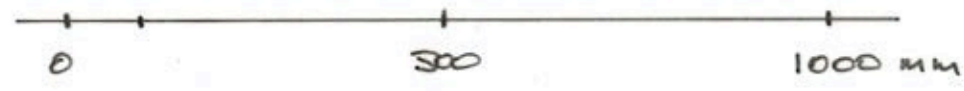

<p>ajhowesdesign          architectural design</p> <p>Email: <a href="mailto:ajhowesdesign@gmail.com">ajhowesdesign@gmail.com</a>          Mobile: 07974 214108</p>	Client: W. CHAPMAN & G. LEGRICE
	Project: ARKLE COTTAGE - REROOFING.
	Drawing title: PROPOSED SECTION THRU ROOF.
	Drawing no: 023-01-05
	Scale: 1:10 @ A3
	Date: NOV. 2023