
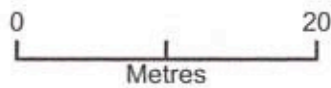


Arkle Cottage Block Plan  
TR20 8TJ

023-00

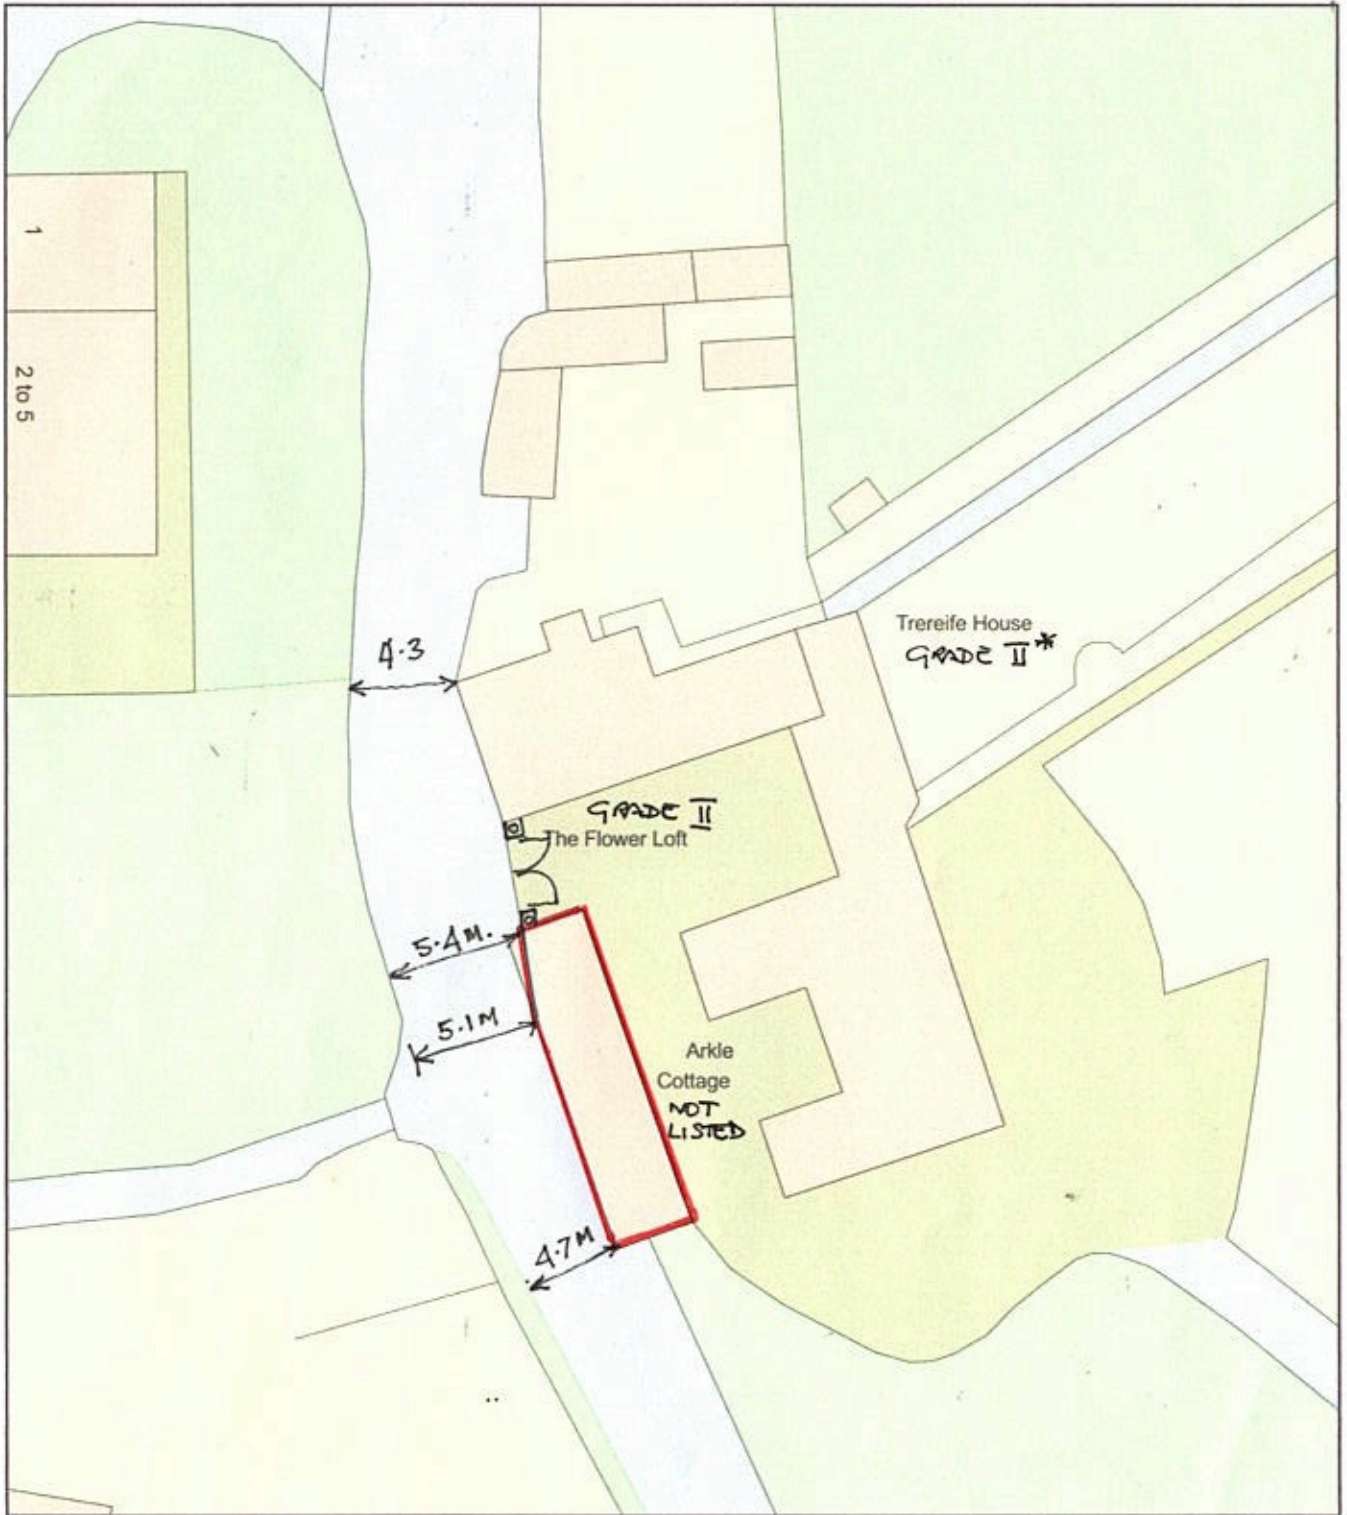

Plan Produced for: AJ HowesDesign

Date Produced: 18 Jan 2023

Plan Reference Number: TQRQM23018102755579

Scale: 1:500 @ A4

TR20 8TJ