


Location Plan

Site Address: 2 Piperell Way, Haverhill, CB9 8QX

Date Produced: 04-Dec-2023

Scale: 1:1250 @A4

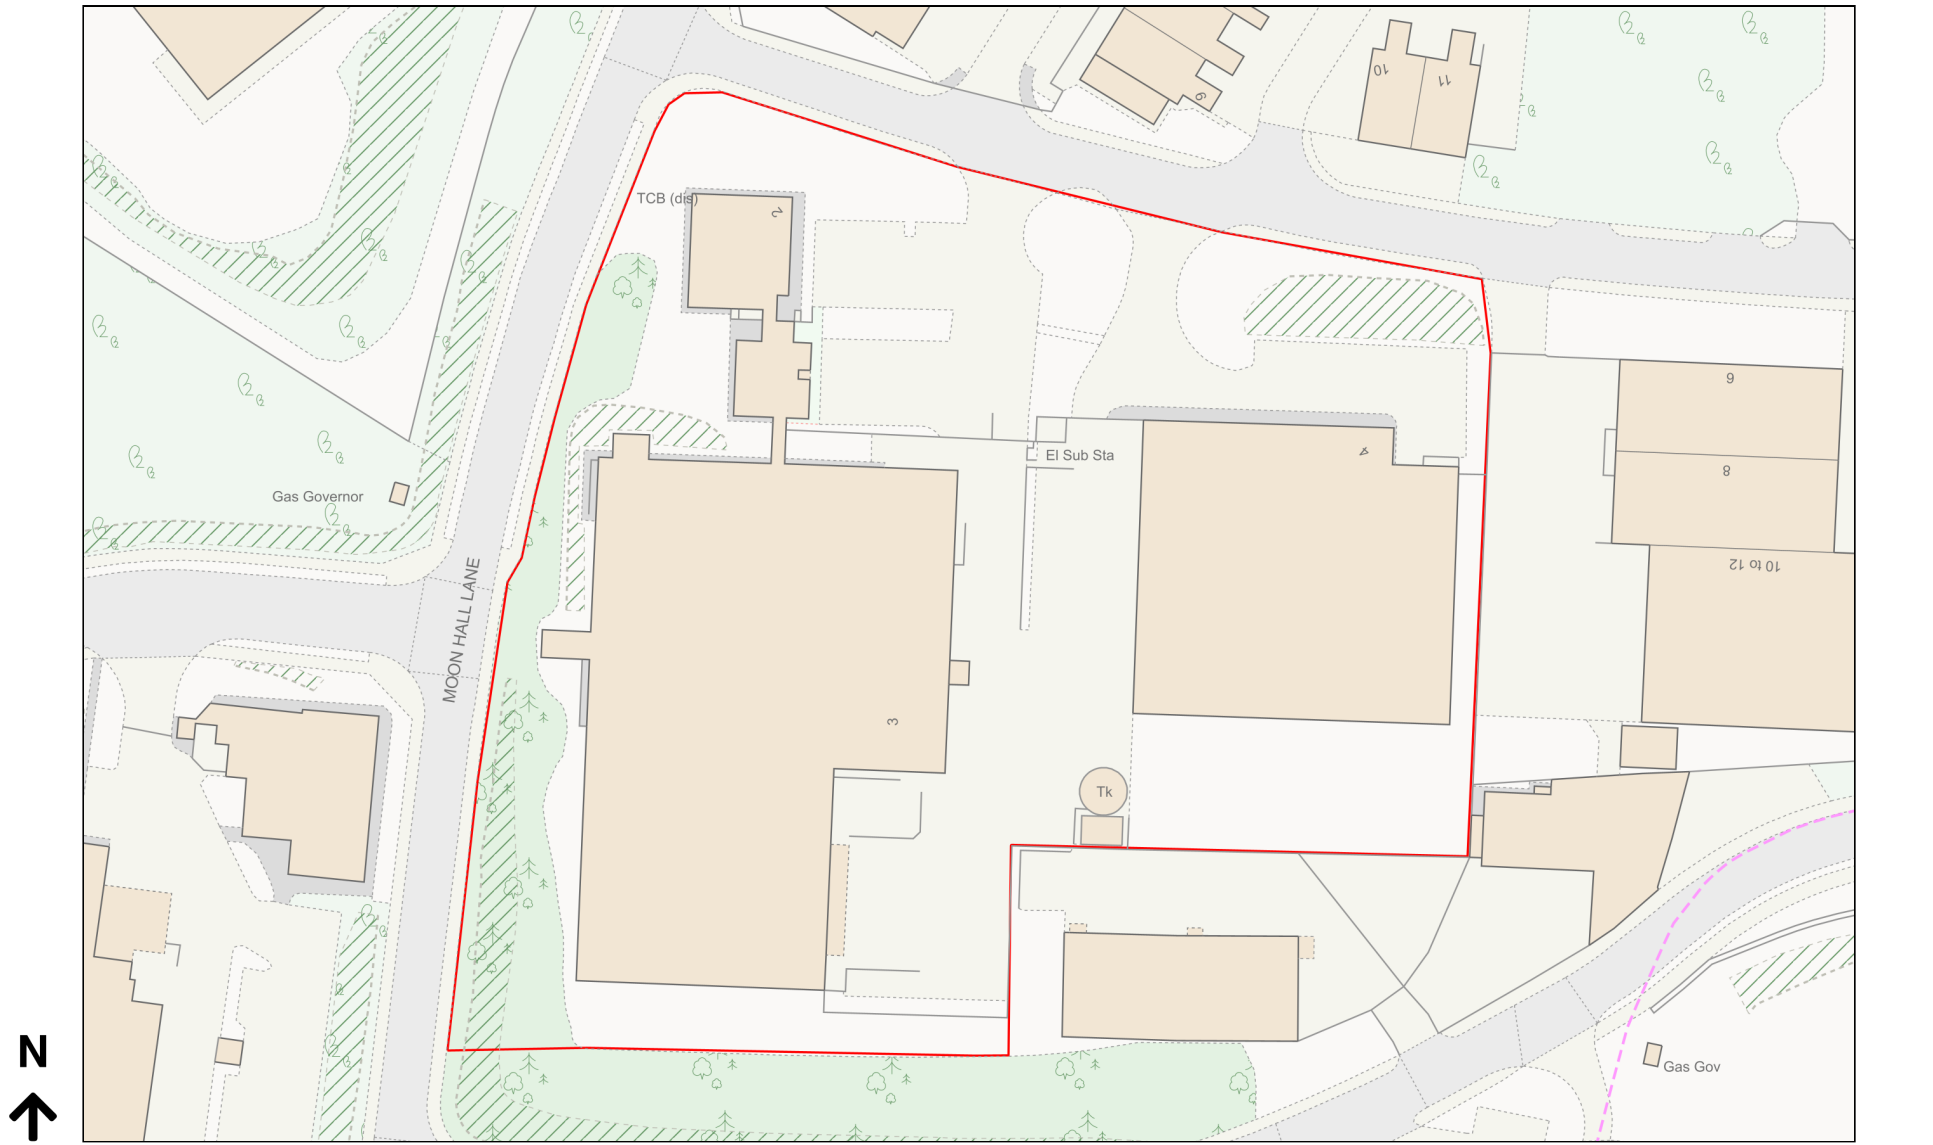

Planning Portal Reference: PP-12537606v1

