


M 1:100  
0 1 2 3 4 5 (m)  
SCALE BAR


all the new materials match to the existing building

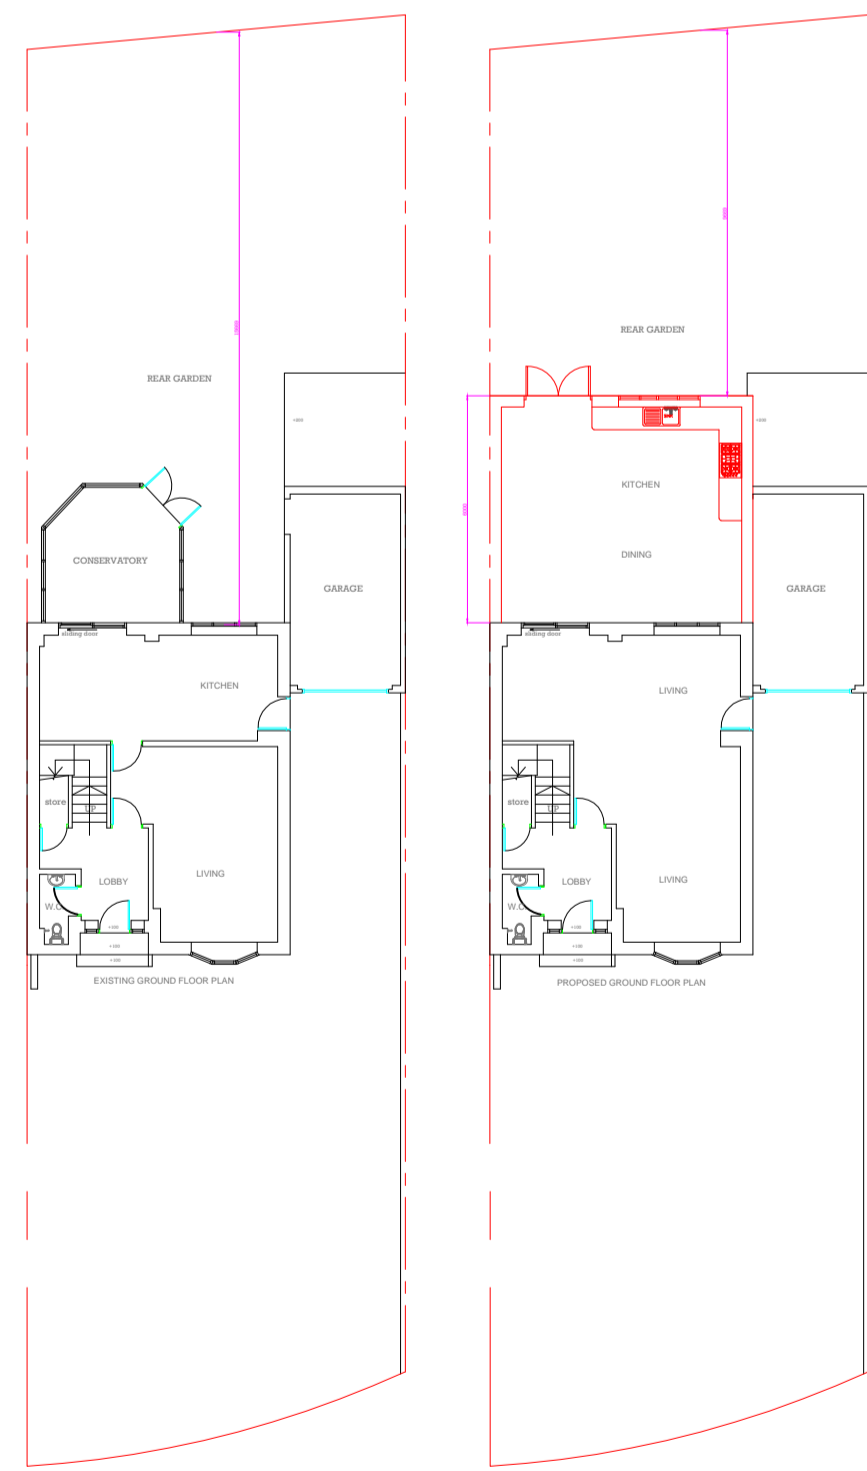


BLOCK PLAN  
Scale: 1: 200



LOCATION PLAN  
Scale: 1:1250

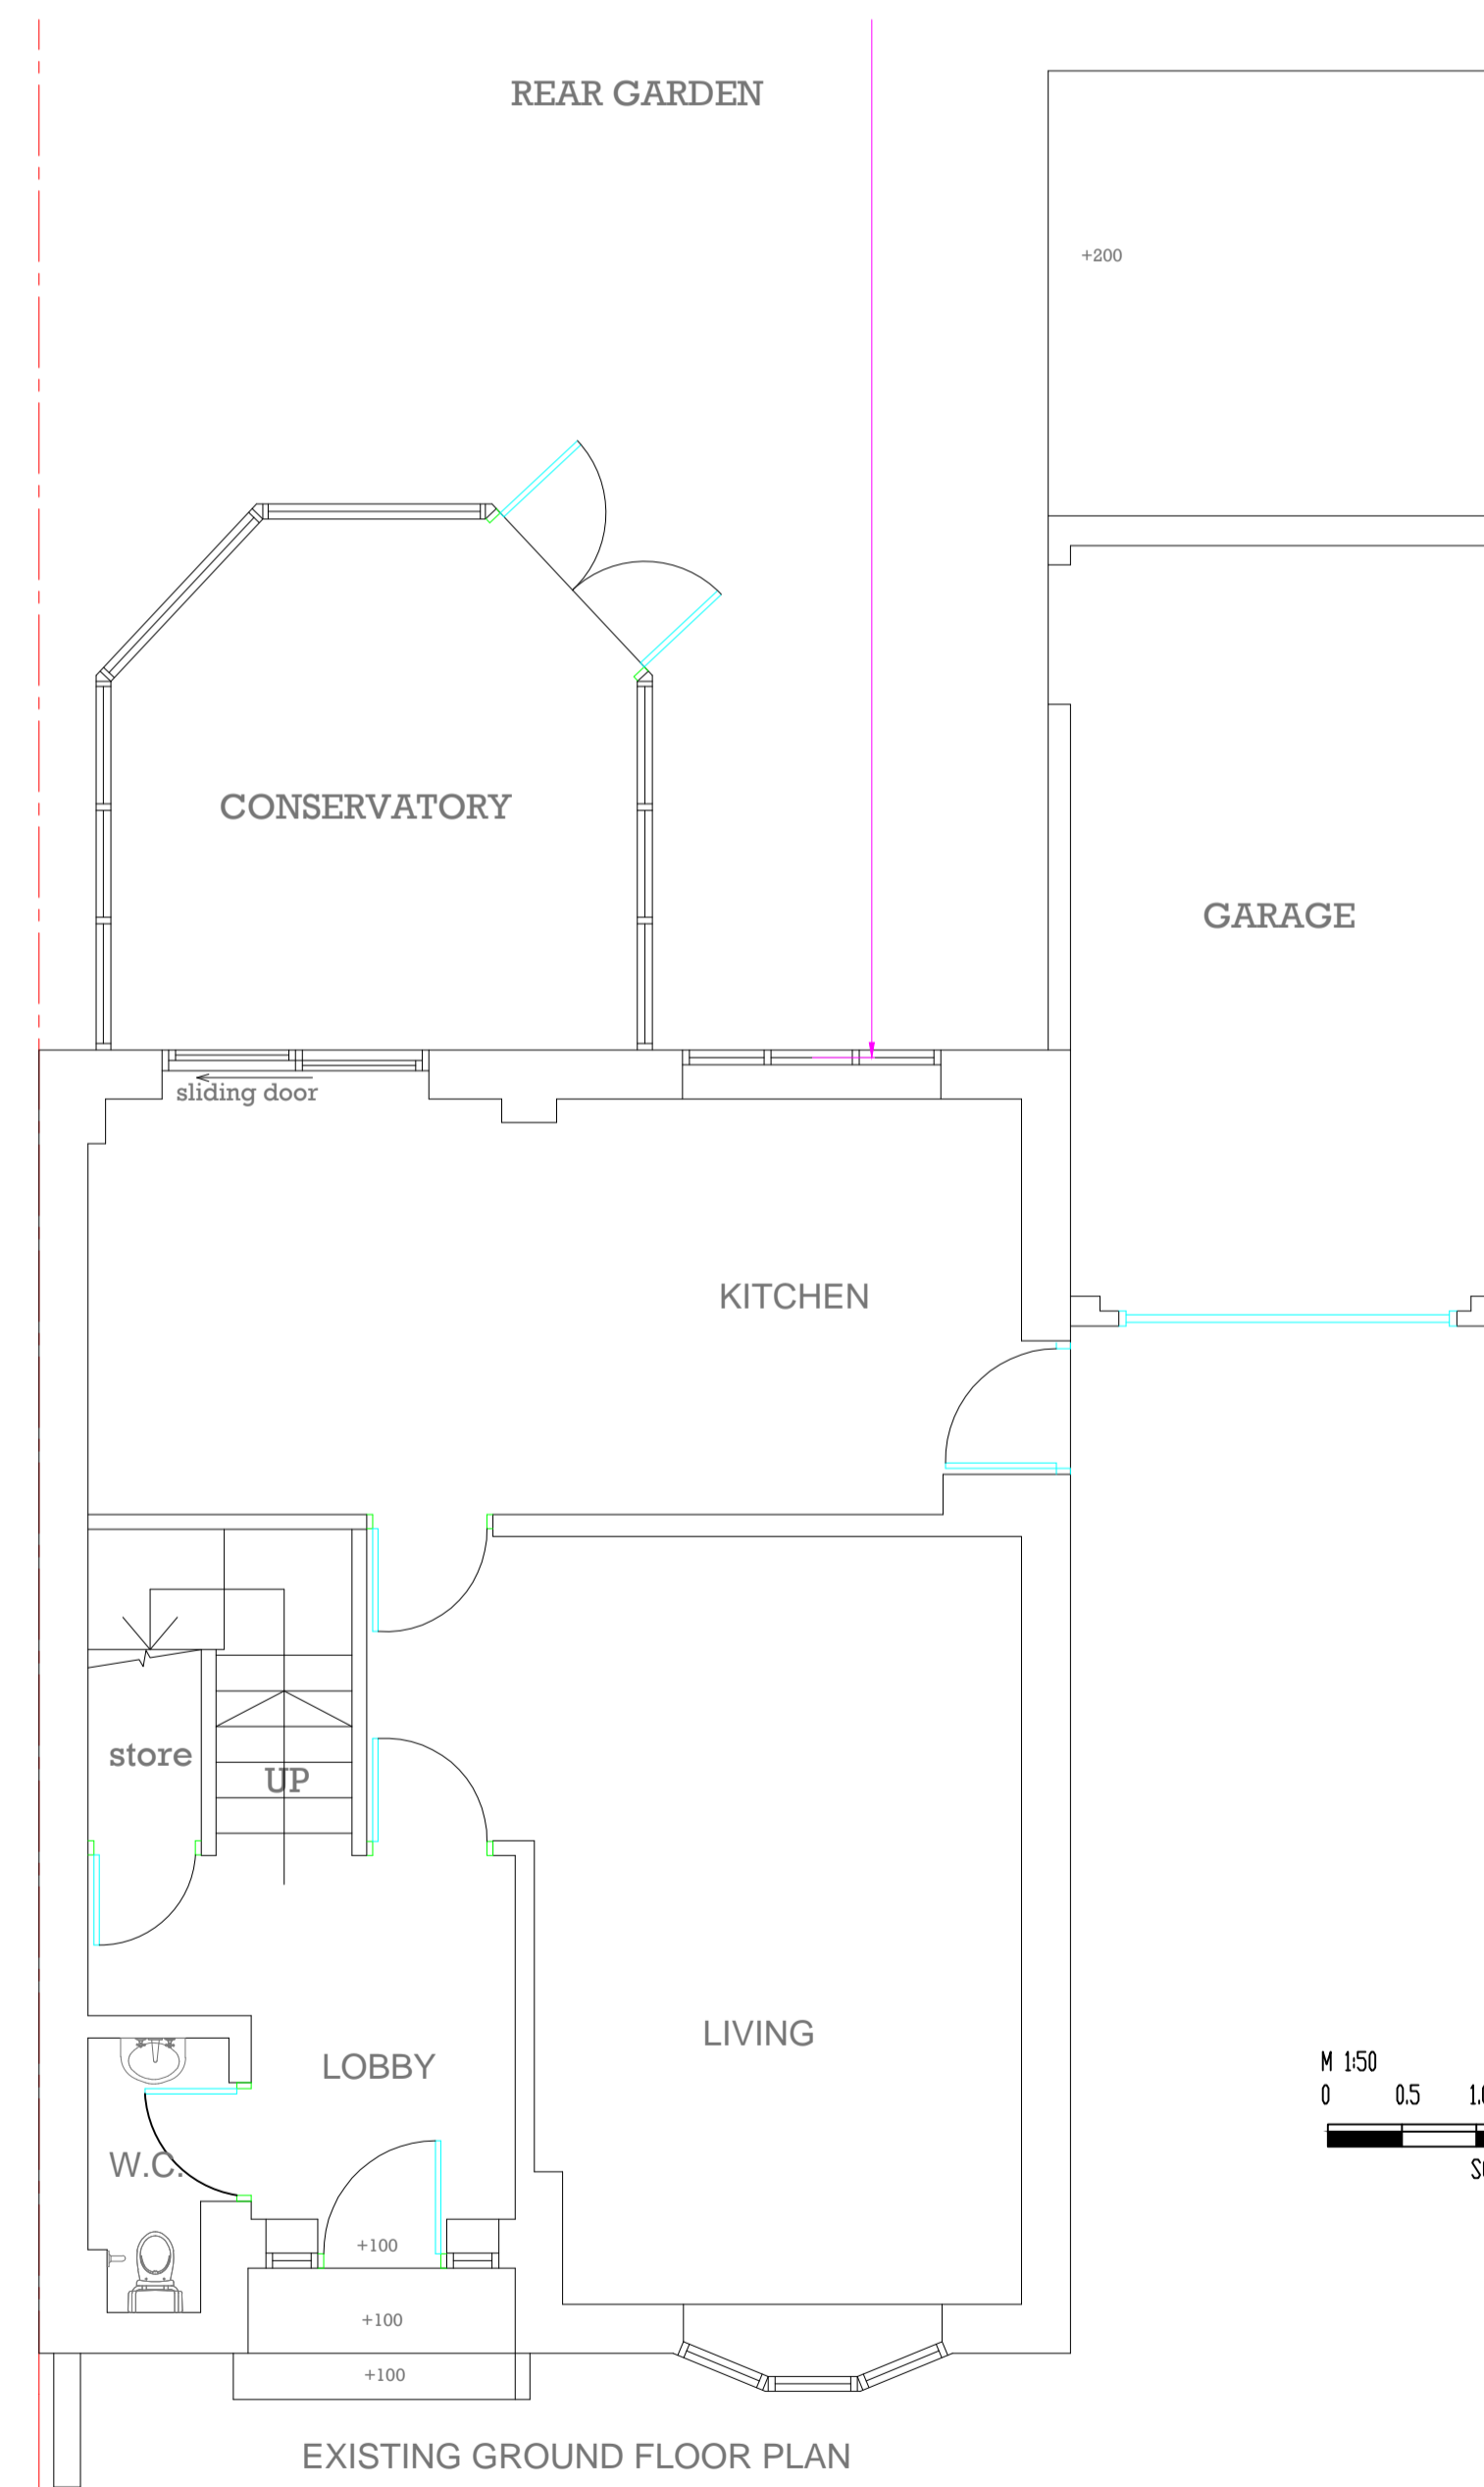

M 1:50  
0 0.5 1.0 1.5 2.0 2.5 (m)  
SCALE BAR

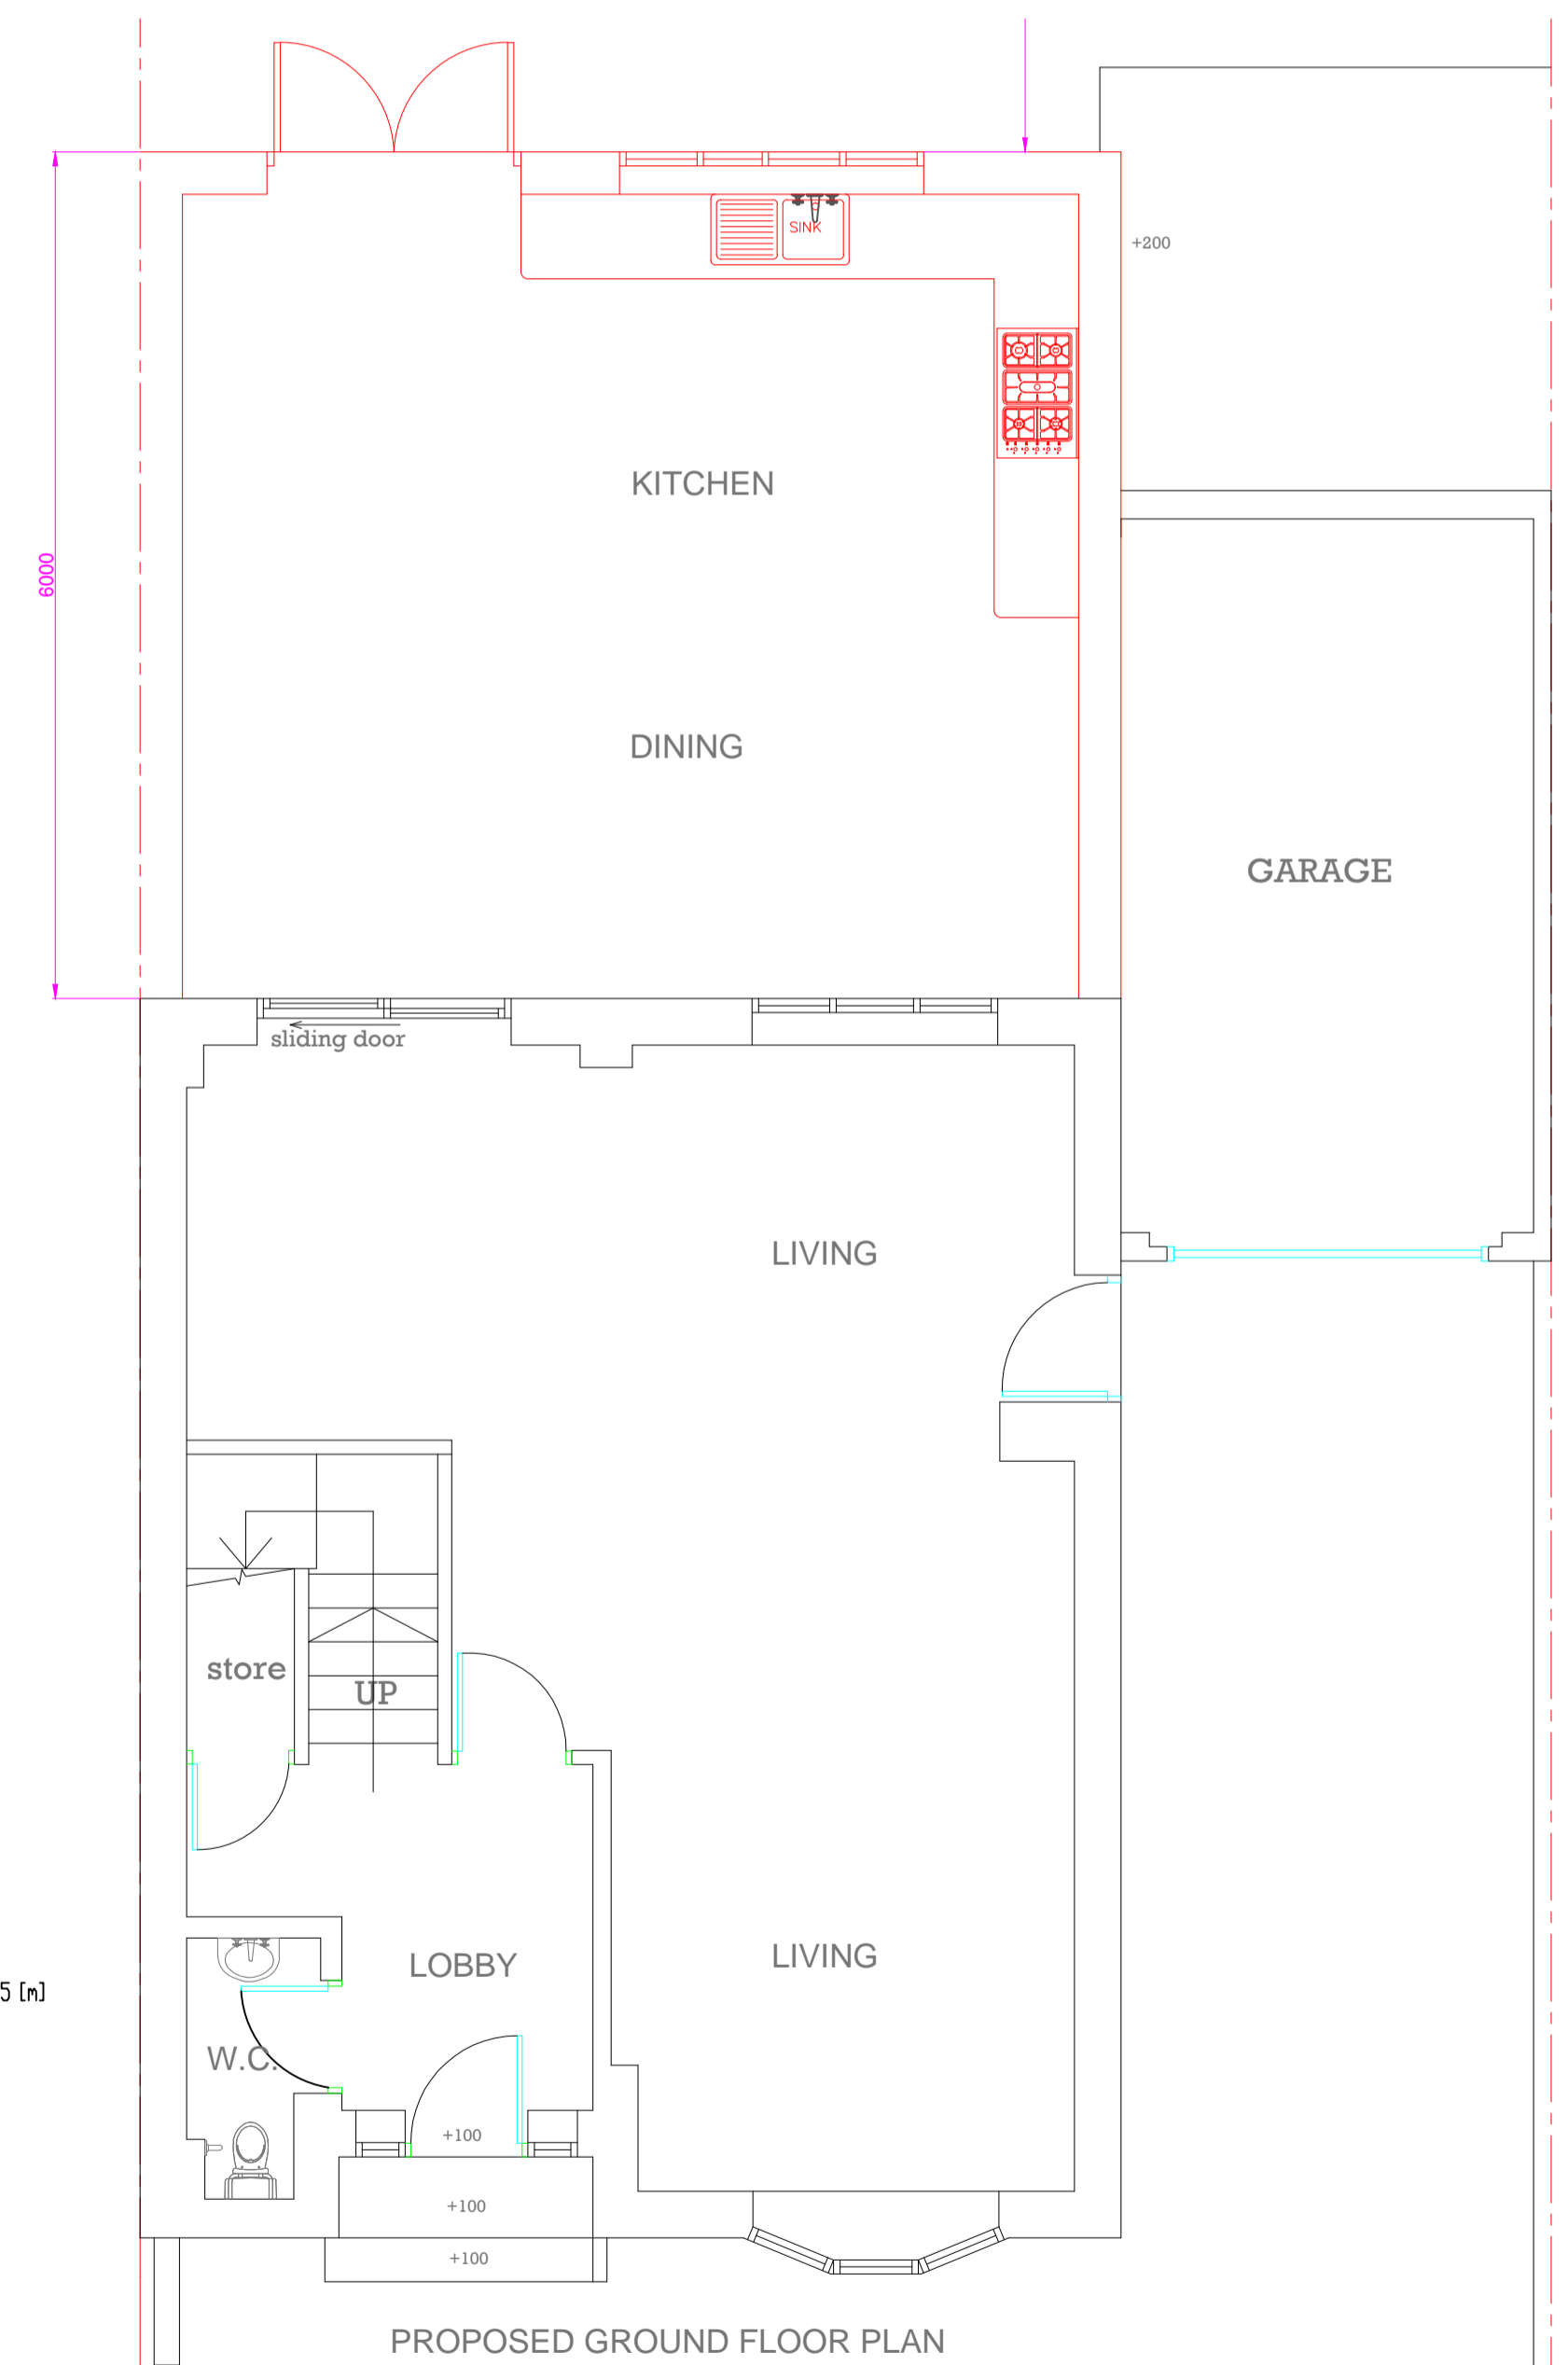

Title: PROPOSED GROUND FLOOR REAR EXTENSION

Drawing No : PP/RE/0923

Revision No :

Drawing Size : A1

Client : MR.IYADURAI PRABATHASH  
67 ARRENDENE ROAD  
HAVERHILL  
CB9 9JT

R. T. RAJAH  
TEL: 079 3076 0141  
FAX: (020) 8220 5995

Scale: 1:100, 1:200, 1:1250

Drawn by: T.R

Date: 09/09/2023