


Dwg. GF_SEL 01

Detail Plan Ground Floor

Proposed South Entrance
Lobby & Partition Screen

Beech Farm
Beech, Alton, Hampshire

Scale 1: 50 at A4
November 2023
Oxley Conservation

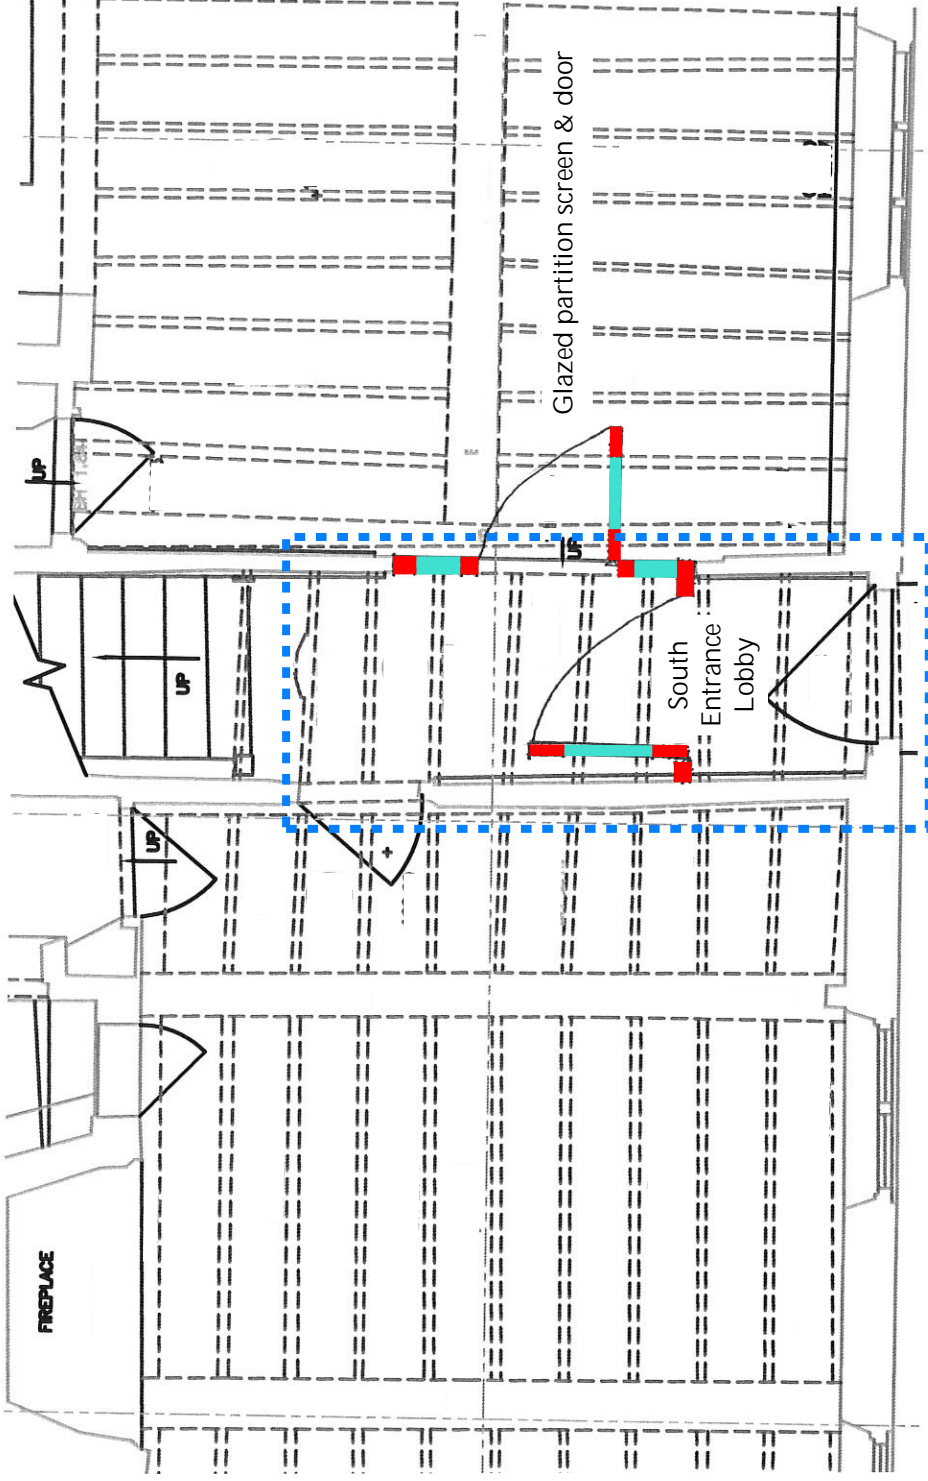

Scale 1: 50 at A4

Refer to Dwg. Proposed Ground Floor G_A

The image is an illustration of the design for the proposed glazed partition screen & door - oak framed in a contemporary style
The south entrance lobby door to be of the same style