
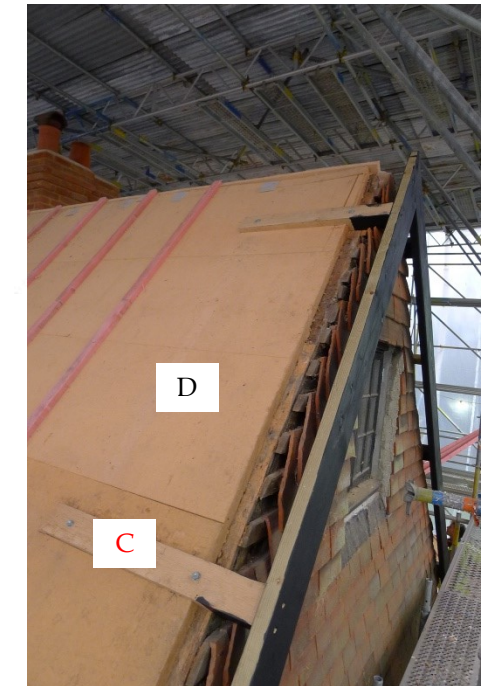
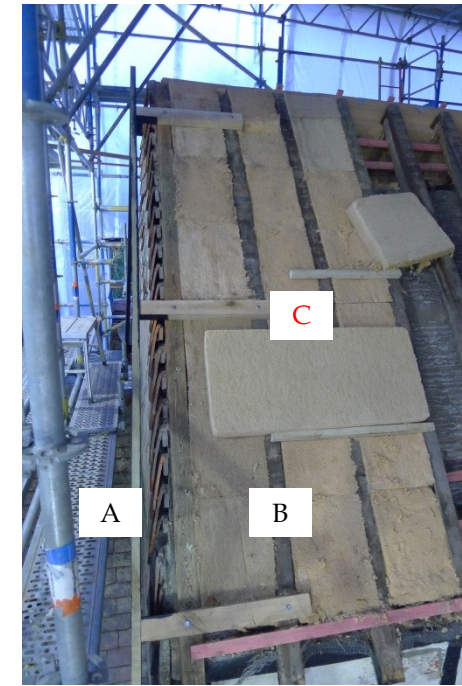


1:5

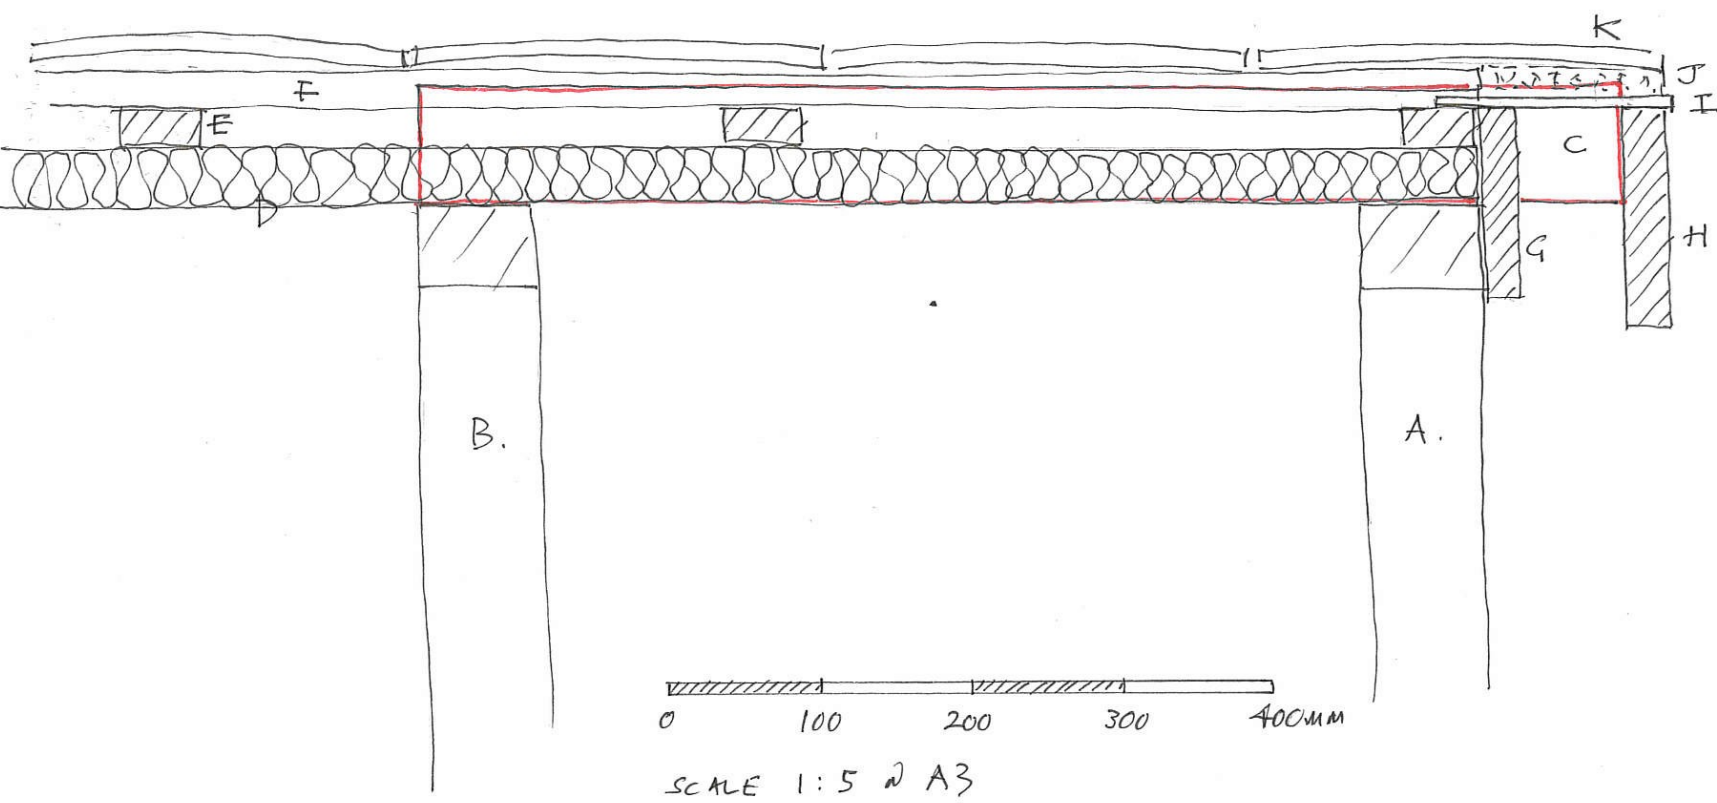

ROOF INSULATION DETAIL:

- A. Outer/principal rafter
- B. First pair of inner rafters
- C. Oak plate [approx. 850mm long x 100mm wide x 75mm deep] secured to A and B
- D. 35mm wood fibre board insulation
- E. 50mm x 25mm counter battens
- F. 38mm x 25mm battens
- G. 25mm x 125mm painted softwood closer
- H. 25mm x 150mm painted softwood bargeboard
- I. Natural slate soffit closer
- J. Mortar verge
- K. Handmade clay tiles

DWG 04 PROPOSED INSULATION DETAIL
 THE OLD FARM
 WELLHOUSE ROAD
 BEECH, ALTON,, HAMPSHIRE

October 2022

Drawing for identification purposes only

Not to scale



8a Friday Street

Henley on Thames, Oxfordshire RG9 1AH

Tel: 01491 414191

www.oxleyconservation.co.uk