
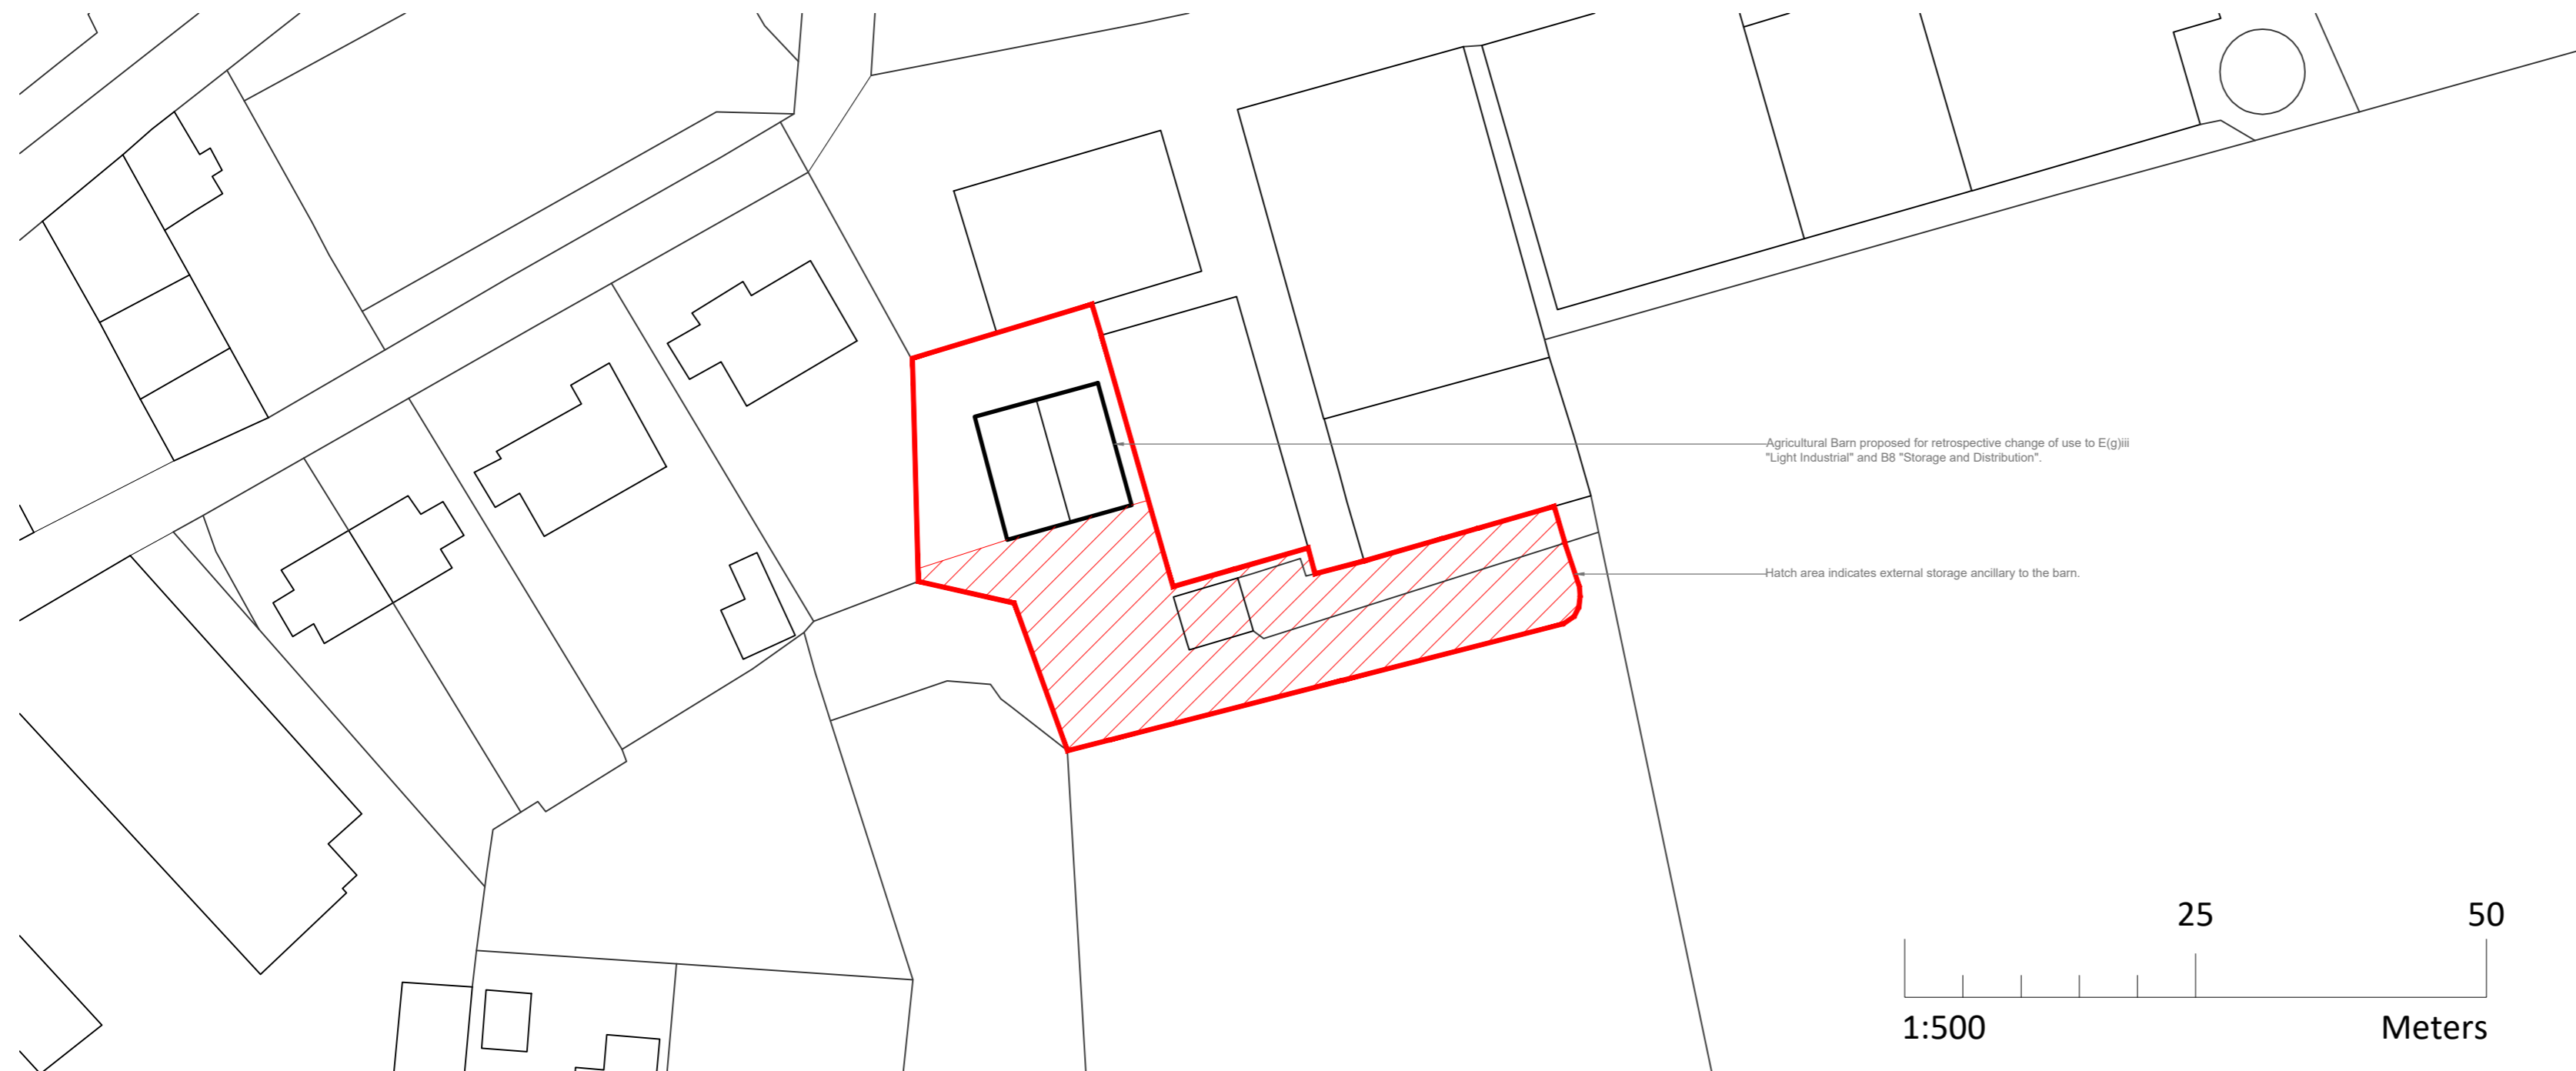
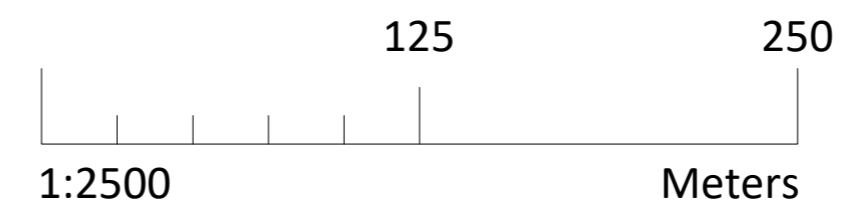


Creation Date 22.11.2023


| Revisions | | | |
|-----------|------|-------------|----|
| Rev | Date | Description | By |
| | | | |
| | | | |
| | | | |

NOTES:
 1. This drawing remains the copyright of BCM
 2. All dimensions and levels are to be checked on site prior to works commencing.
 3. Do not scale from this drawing. Use figured dimensions only.
 4. Any discrepancies found are to be reported to the Project Manager immediately.
 5. This drawing is to be read in conjunction with sub-consultants and specialists drawings.
 6. CAD File name: 10432.001 Site And Location Plan.dwg
 7. If BCM logo is not in colour this is not an original drawing

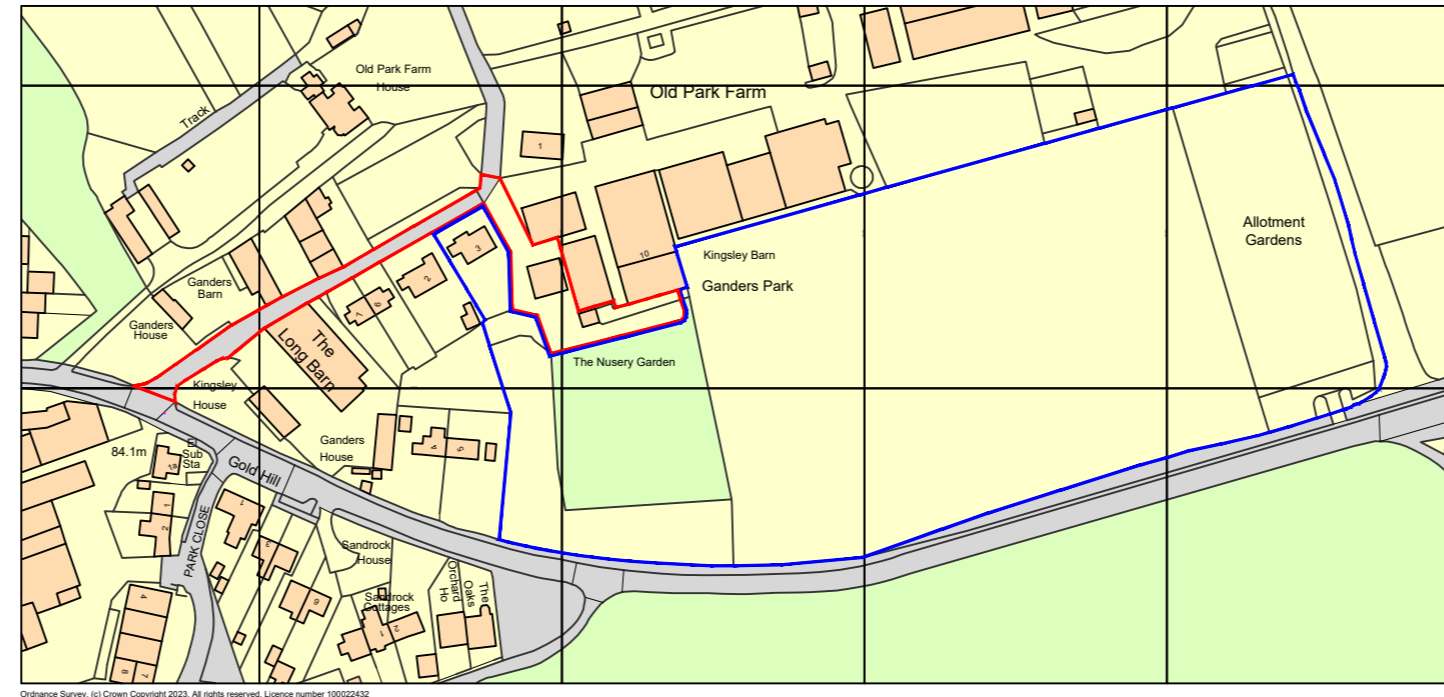

Agricultural Barn proposed for retrospective change of use to E(g)iii "Light Industrial" and B8 "Storage and Distribution".

Hatch area indicates external storage ancillary to the barn.

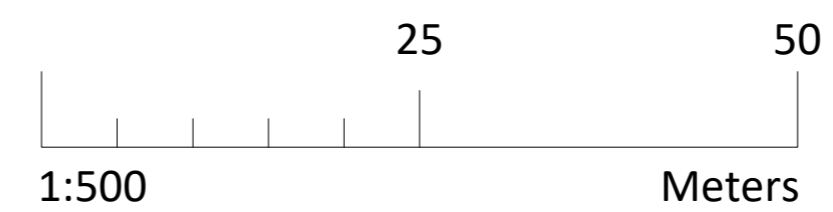

PLANNING

| | | | |
|---------------|---|------------|----|
| Client | Mr Harvey & Robert Lamport | | |
| Project Name | Commercial Barn at Nursery Gardens, Kingsley. | | |
| Drawing Title | Site and Location Plan | | |
| Drawn By | MJP | | |
| Scale | 1:500 & 1:2500 | Sheet Size | A2 |
| Drawing No. | 10432.001 | Revision | - |

BCM
 The Old Dairy
 Winchester Hill
 Sutton Scotney
 Near Winchester
 Hampshire
 SO21 3NZ
 t 01962 763 900
 www.bcm.co.uk

