




TYPICAL SECTION THROUGH
SCALE 1:50

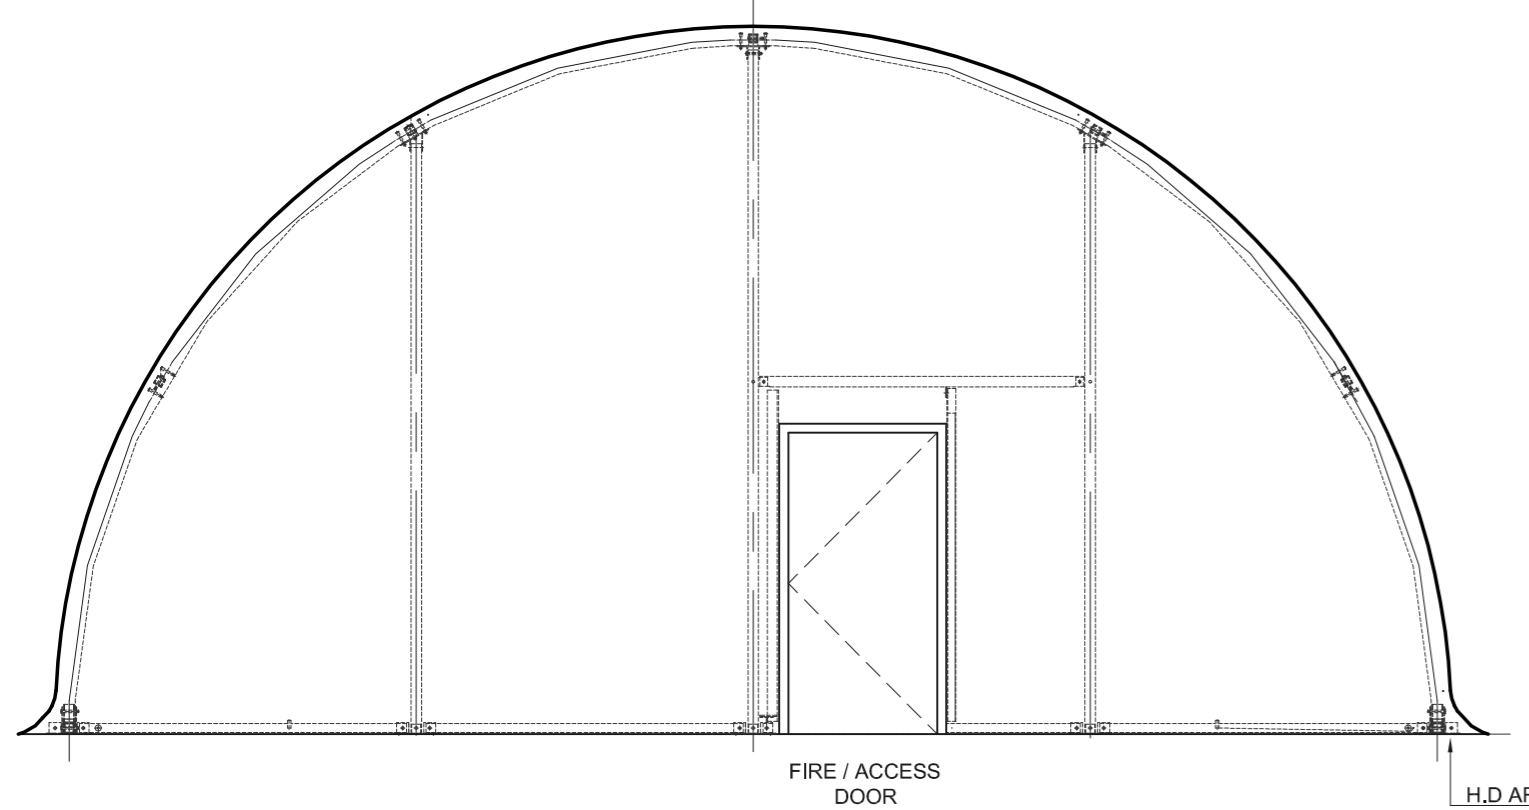


FRONT GABLE ELEVATION
SCALE 1:50

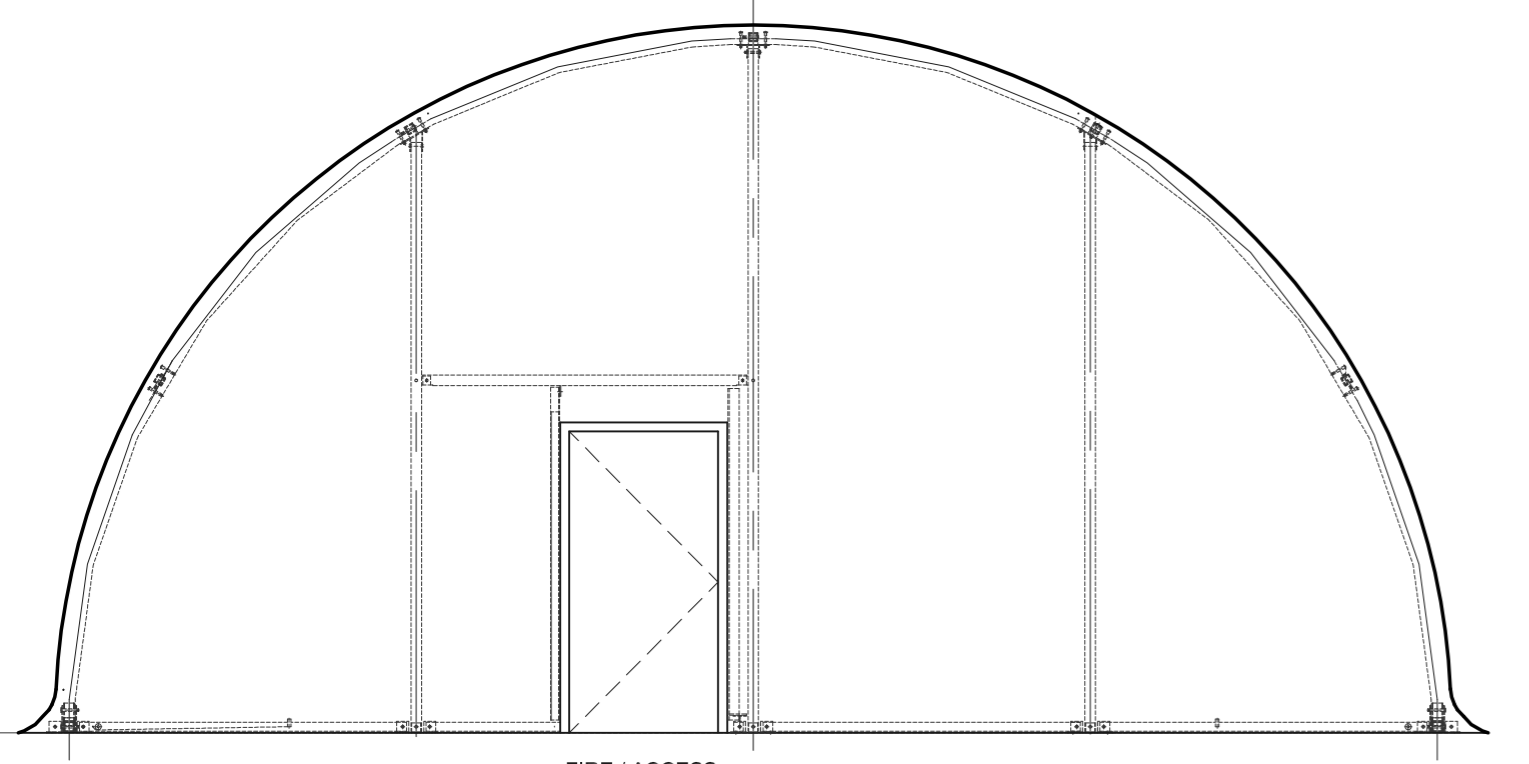

REAR GABLE ELEVATION
SCALE 1:50

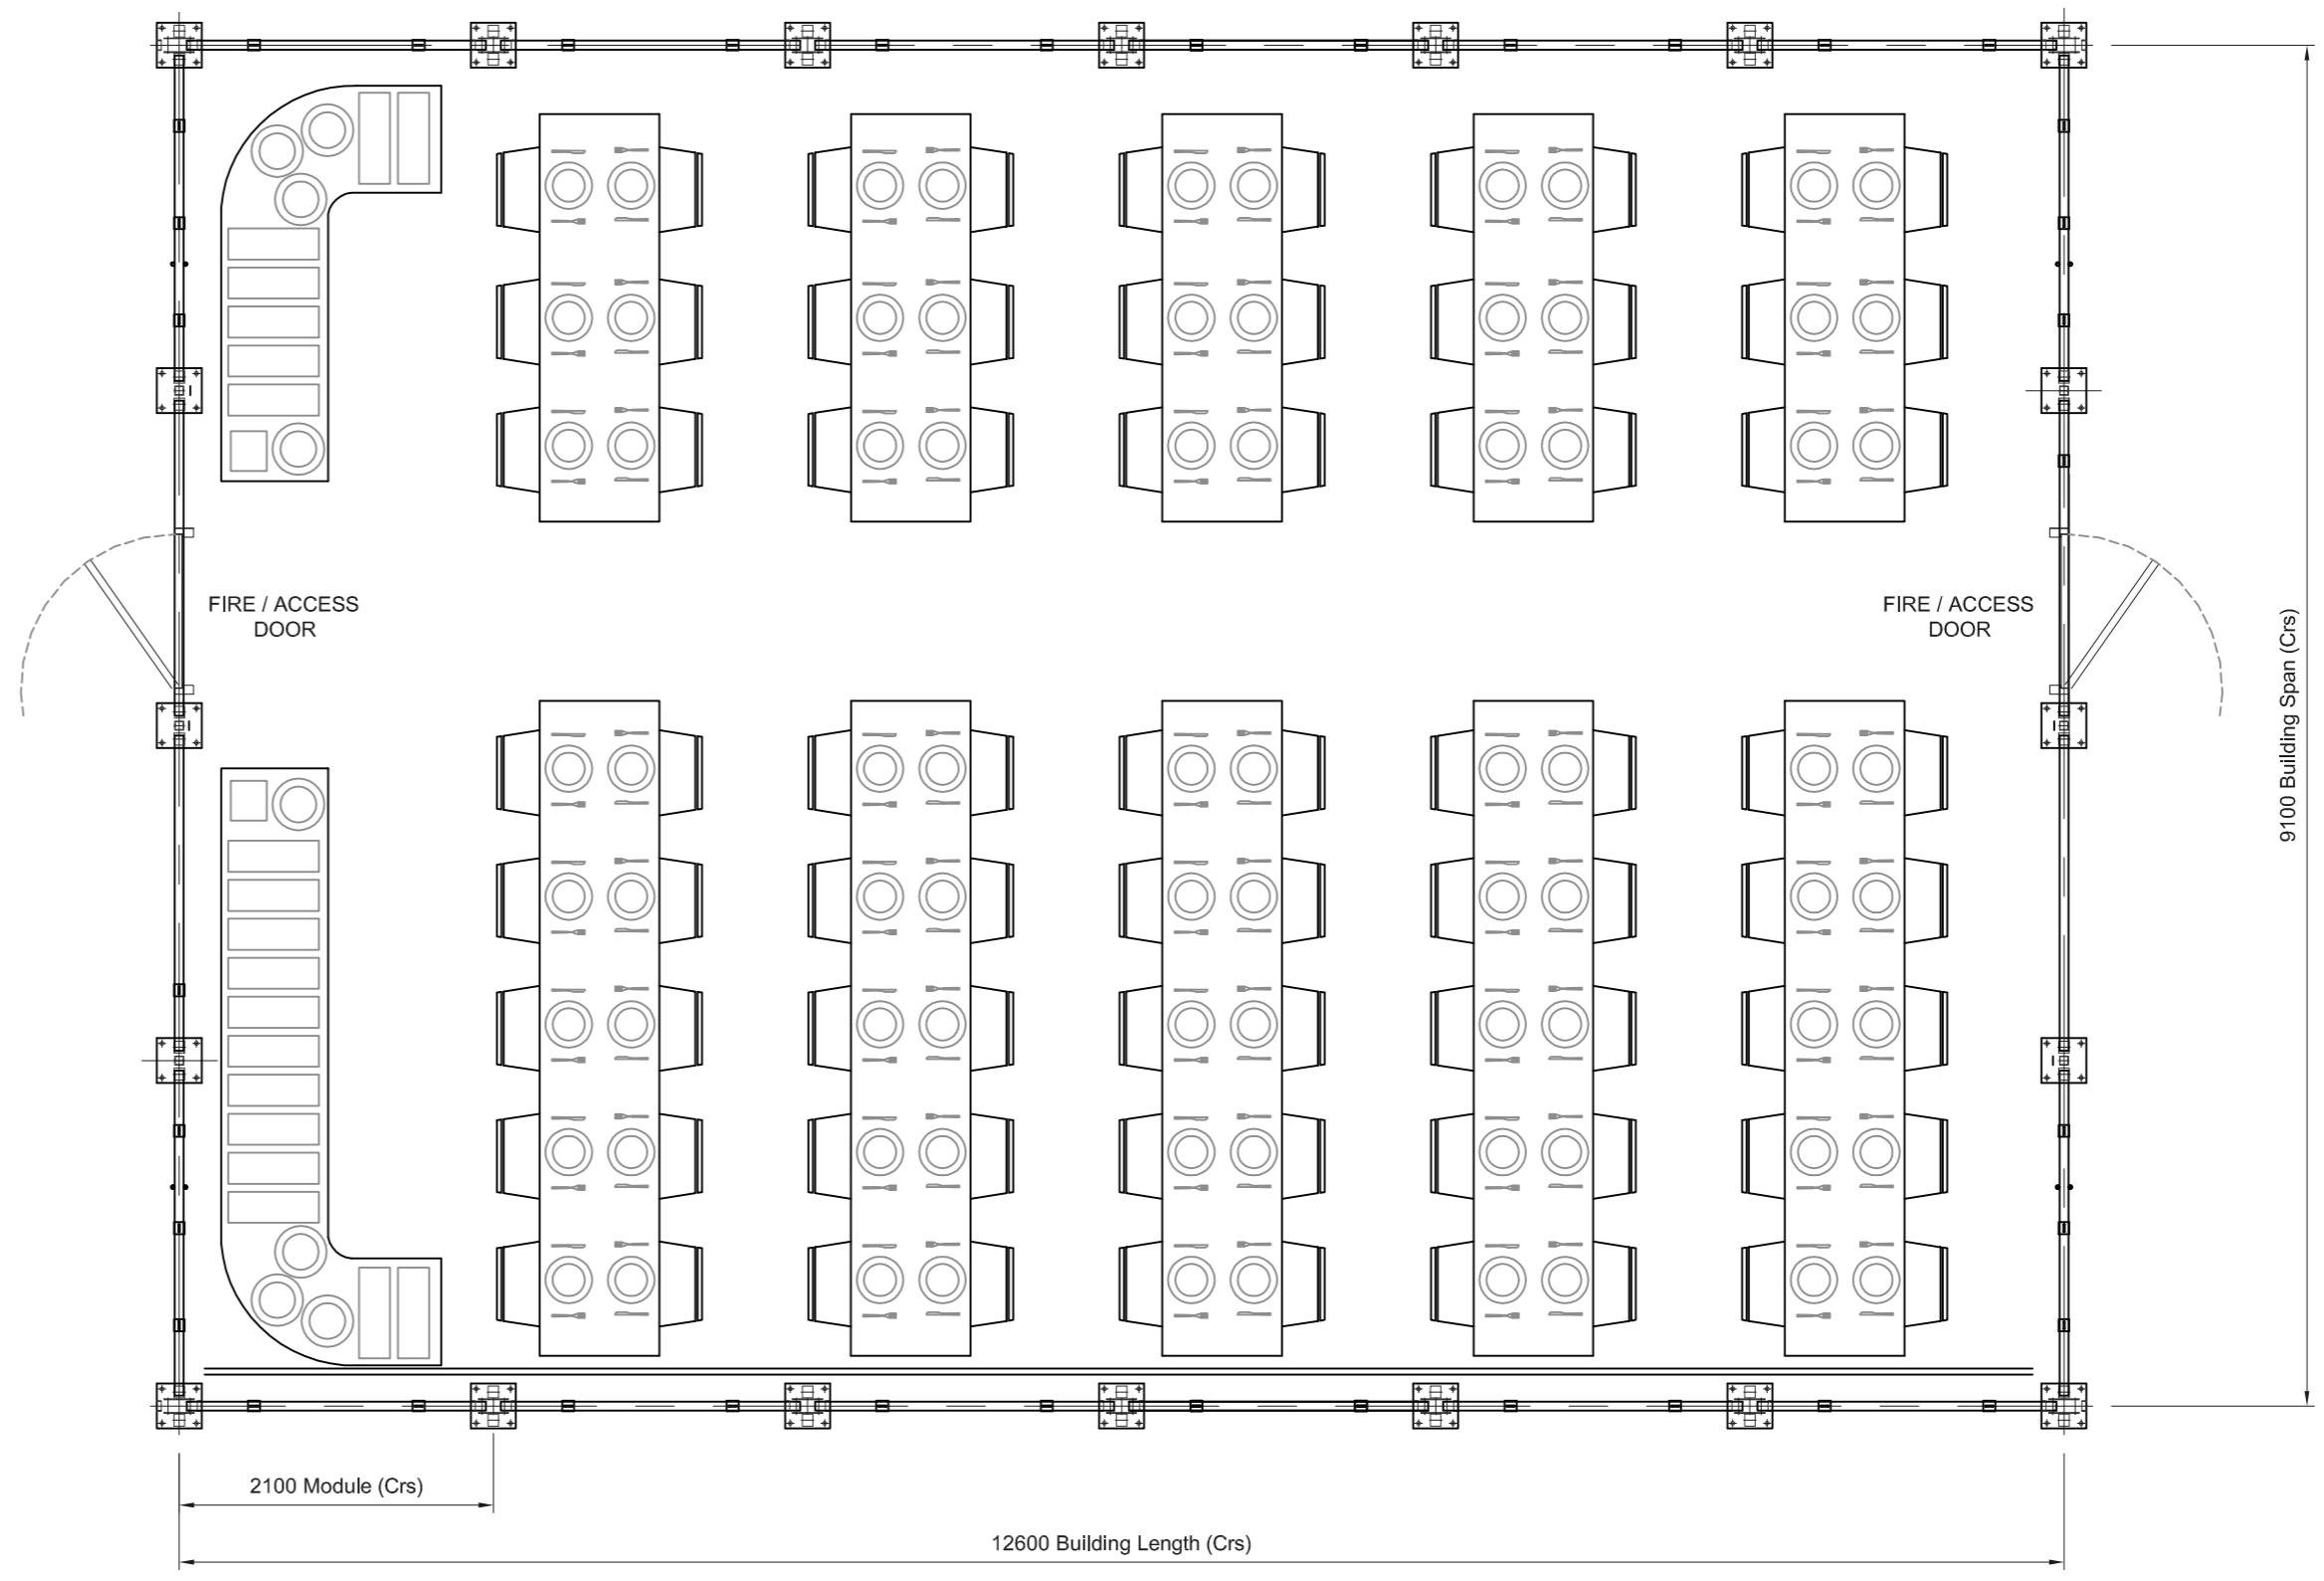

PLAN VIEW
SCALE 1:50

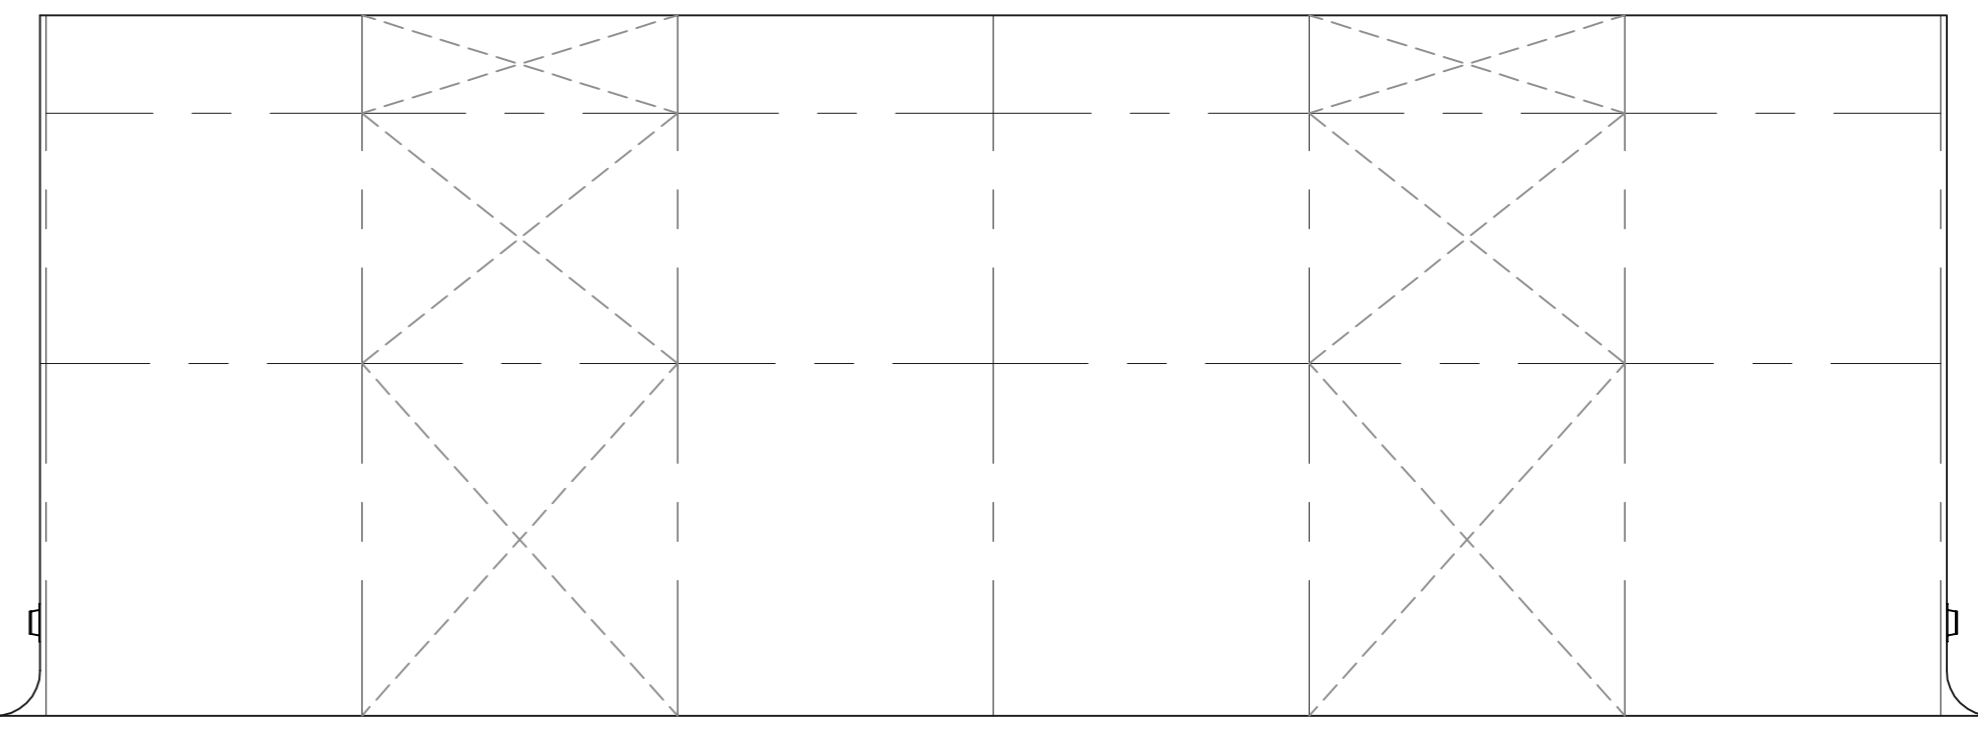


SIDE ELEVATION
SCALE 1:50

NOTES:
FURNITURE SIZES SHOWN ARE INDICATIVE & FOR LAYOUT PURPOSES ONLY
BUILDING HOLDING DOWN ARRANGEMENT TO BE CONFIRMED

REV	MODIFICATION	CLASS	BY	CH'D	DATE
NOTE: COPYRIGHT - RUBB BUILDINGS LTD. NO PART THEREOF MAY BE COPIED AMENDED OR REPRODUCED IN ANY WAY WITHOUT PRIOR WRITTEN PERMISSION FROM RUBB BUILDING LTD					

TITLE:
PLANS & ELEVATIONS
9.1m Span x 2.1m Mod x 12.6m Long
RDS

CLIENT:



RUBB BUILDINGS LTD.
Dukesway, T.V.T.E
Gateshead, Tyne & Wear,
NE11 0QE, ENGLAND
Tel: +44 191 4822211
Fax: +44 191 4822516
E-Mail: info@rubb.co.uk

DRN BY LW 11/07/2017	CH'D BY DR 11/07/2017	SCALE @ A2 AS SHOWN
O/No. 74954	DRG. No. 63066	REV SHEET 0 Sheet 1 of 1