


H. M. LAND REGISTRY

NATIONAL GRID PLAN
GREATER LONDON

TQ 2486 SECTION C

Scale 1/1250


BOROUGH of BARNET

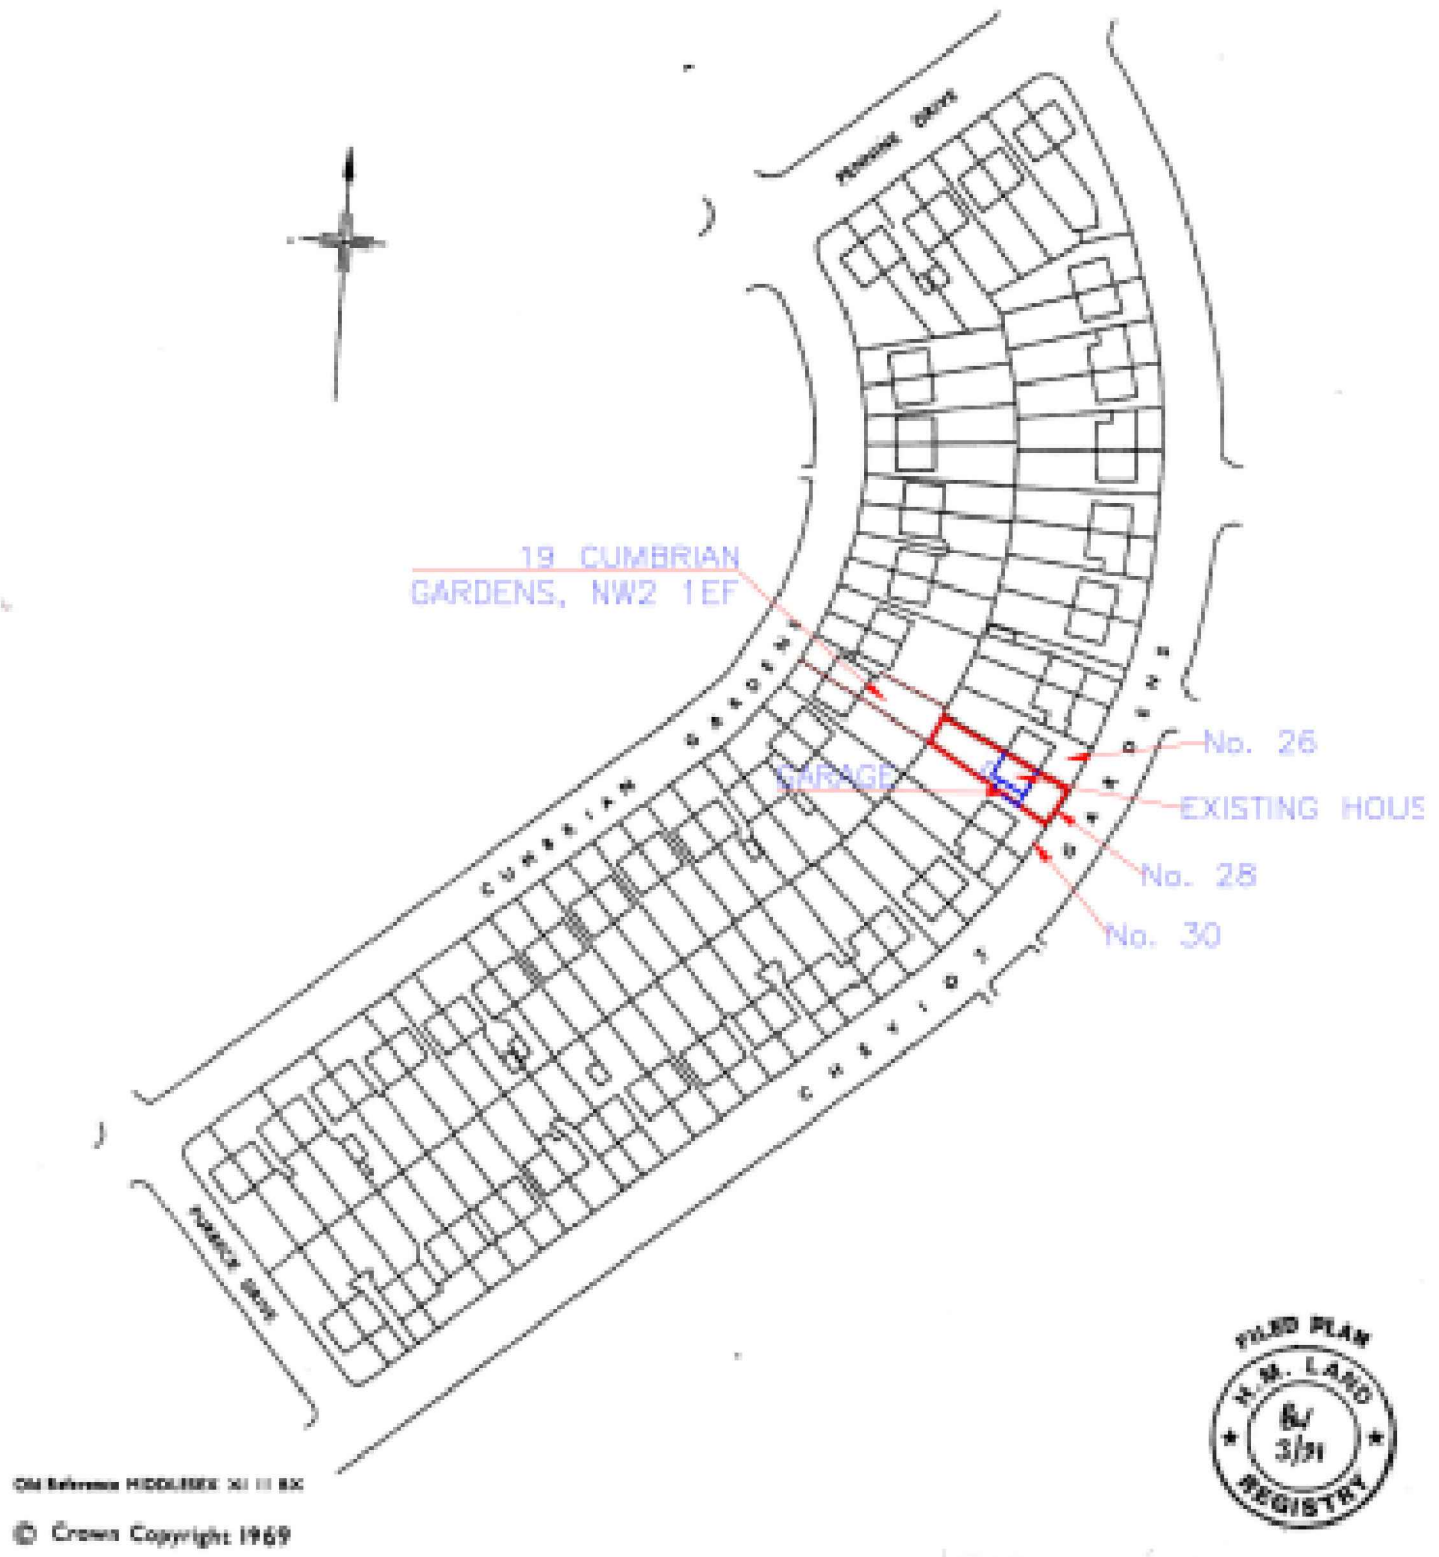

Old Reference HIDDLESEE 261 III 82C

© Crown Copyright 1969

LOCATION PLAN
SC.1:1250

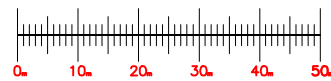

NOTES:

1. ALL DIMENSIONS ARE IN CENTIMETERS UNLESS OTHERWISE NOTED.
2. THIS DRAWING IS THE COPYRIGHT OF LOTUS ENGINEERS LIMITED AND MAY NOT BE COPIED OR REPRODUCED IN ANY WAY OR PASSED TO A THIRD PARTY WITHOUT PRIOR WRITTEN AUTHORISATION.

SITE: 28 CHEVIOT GARDENS, LONDON NW2 1QE, UK			
PROJECT NAME: CONVERSION TO THREE SELF-CONTAINED FLATS			
DRAWING TITLE LOCATION PLAN			
DRAWING No. LCENG-DRG-601-28-NW2 1QE			
STATUS PLANNING			
DATE:	07.12.2023	REV.:	0
DRAWN:	AM		
SCALE:	1:1250	SIZE:	A3
SHEET:	1/7		

LOTUS
CHARTERED ENGINEERS

336 Ballards Ln, North Finchley, London N12 0EY
T: +44 (0) 2081 231 070
E: Info@LCEng.co.uk
www.LCEng.co.uk