

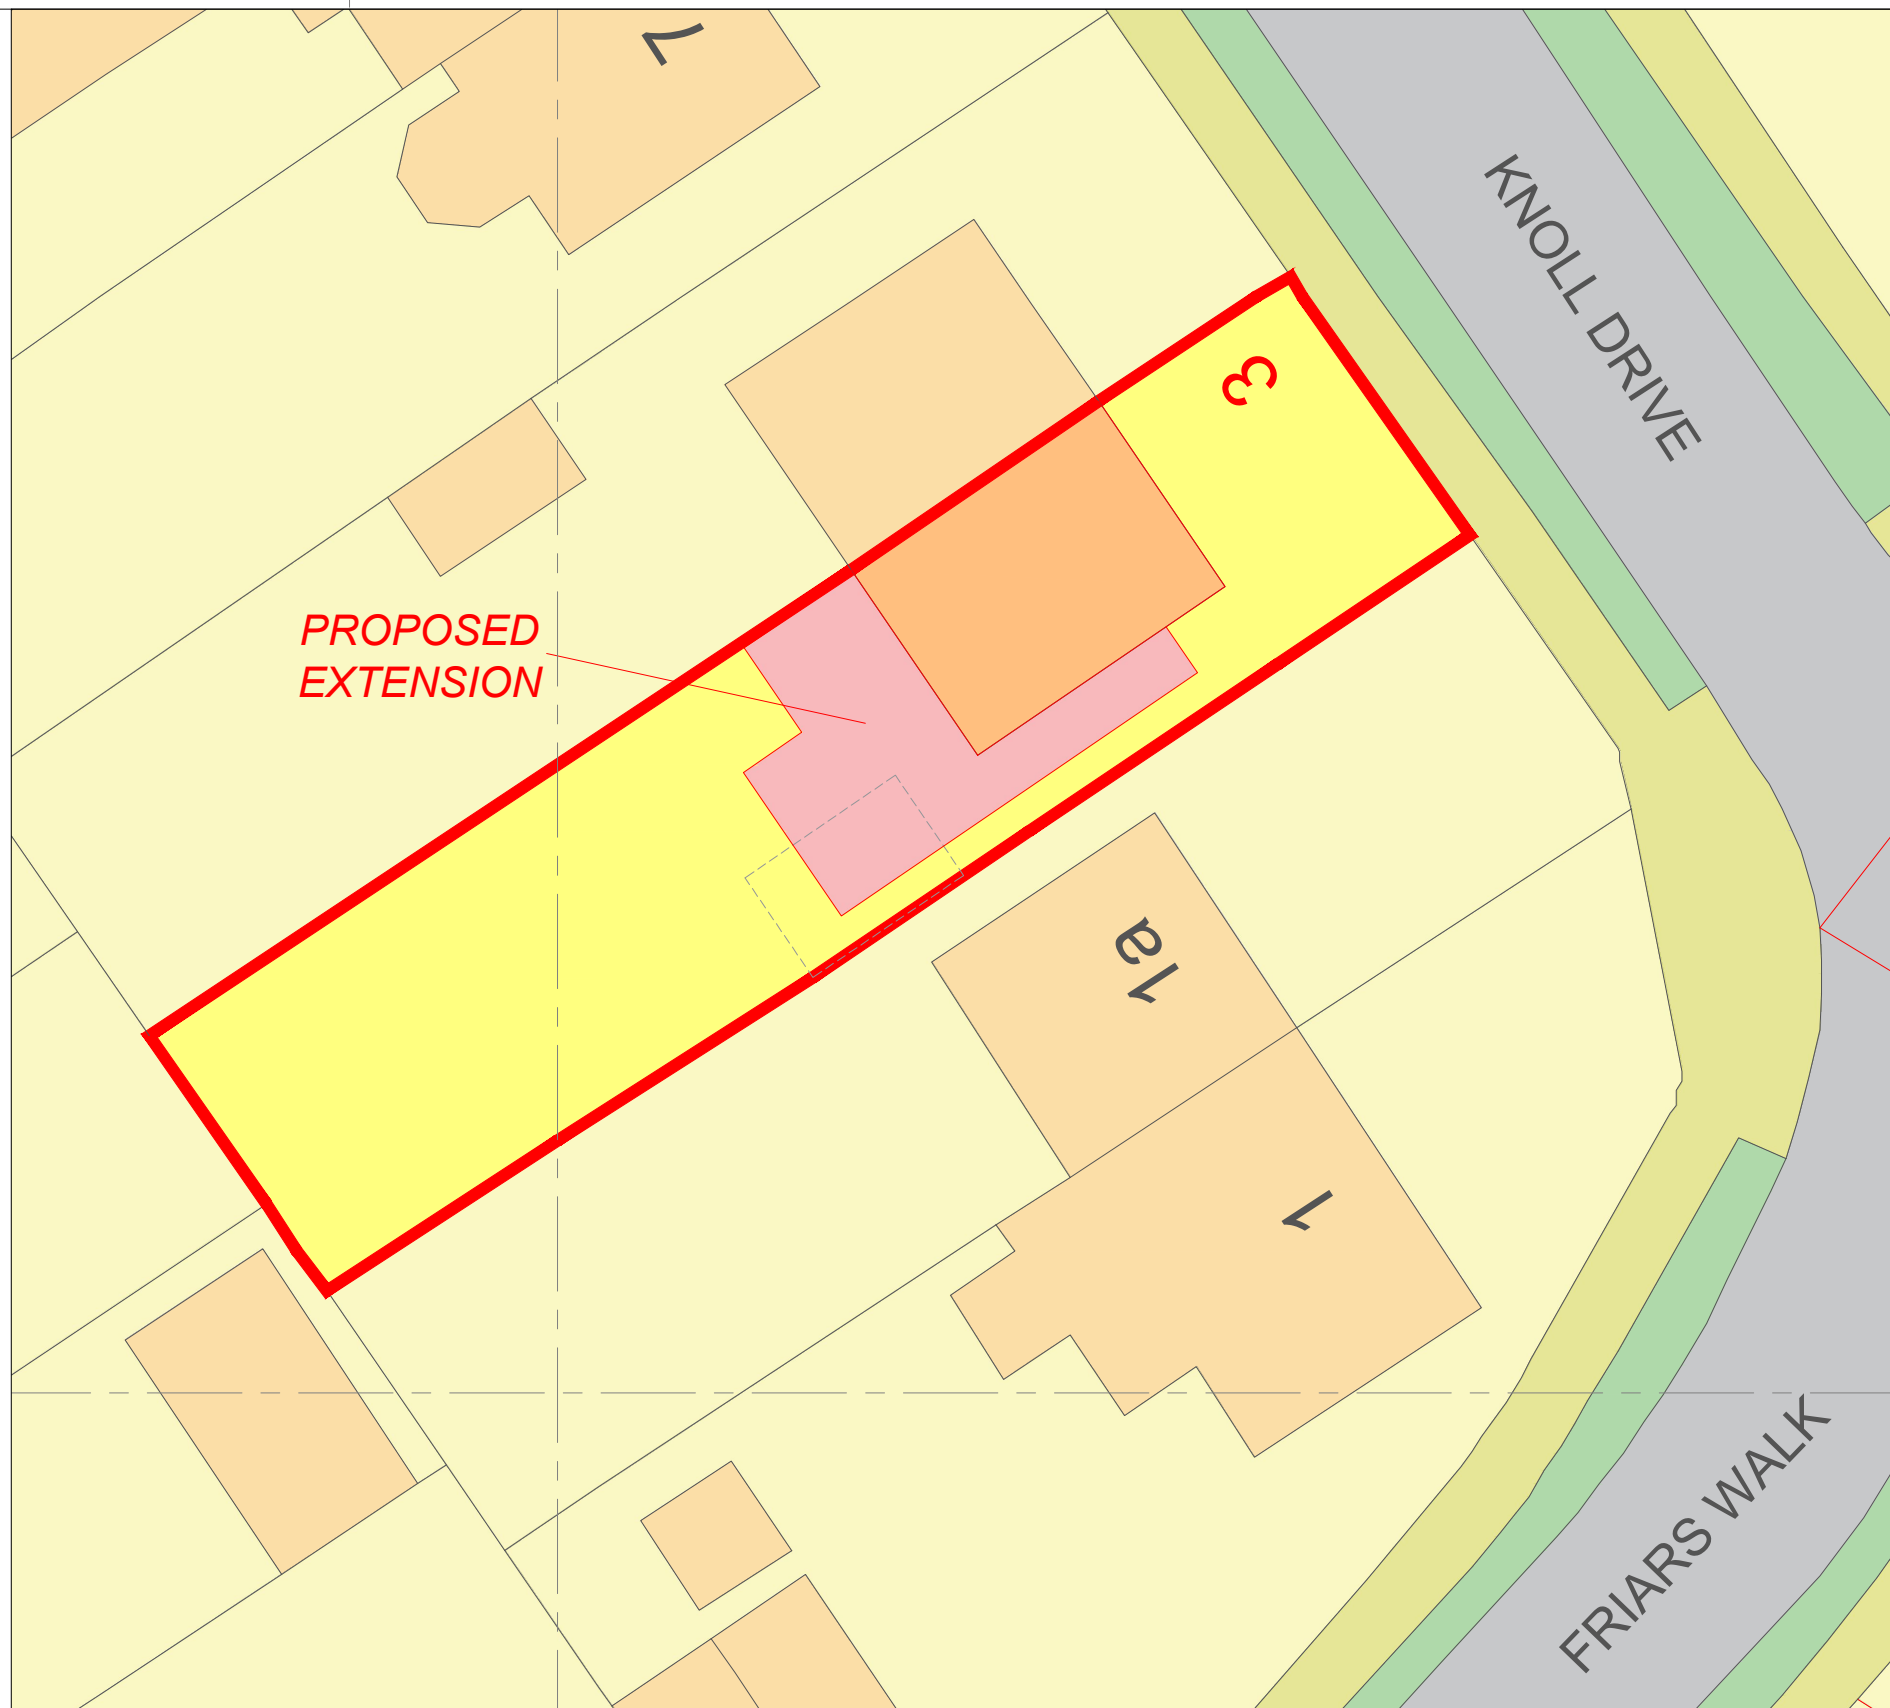
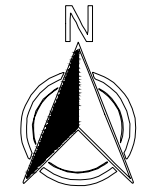


A LOCATION PLANS
Scale=1:1250

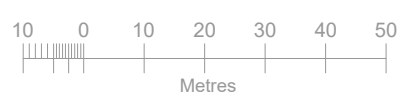

B BLOCK PLAN
Scale=1:200

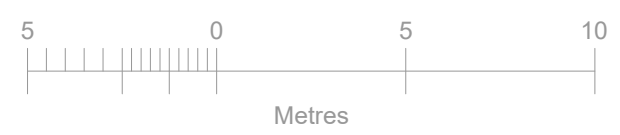

NOTES/REV.

All dimensions shown to be checked on site.
This drawing is copyright of DVL

REV	DATE	DRWN	CHKD

DVL ■ architectural design ■ design&construct ■ building construct

131 Ashwood Road ■ Potters Bar, Hertfordshire ■ EN6 2QD

T: 01277 280101 ■ E: office@dobravilla.com ■ E: studio@designandarchitecture.co.uk

Web: designandarchitecture.co.uk ■ Facebook.com/ ■ Twitter: @

INFORMATION

ISSUE REASON:
PLANNING

SCALE @A3
DATE 12/23
DRAWN MC
CHECKED MC

CLIENT Lukasz Gryzbon, 3 Knoll Drive, Southgate, London, N14 5LU
PROJECT Two Storey Side & Single Rear Extension
DRAWING TITLE **Location and Block Plan**
DRAWING NUMBER J23 04.PP-01
REVISION /

