
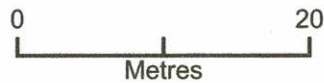


BLOCK PLAN 3 VINNETROW COTTAGES

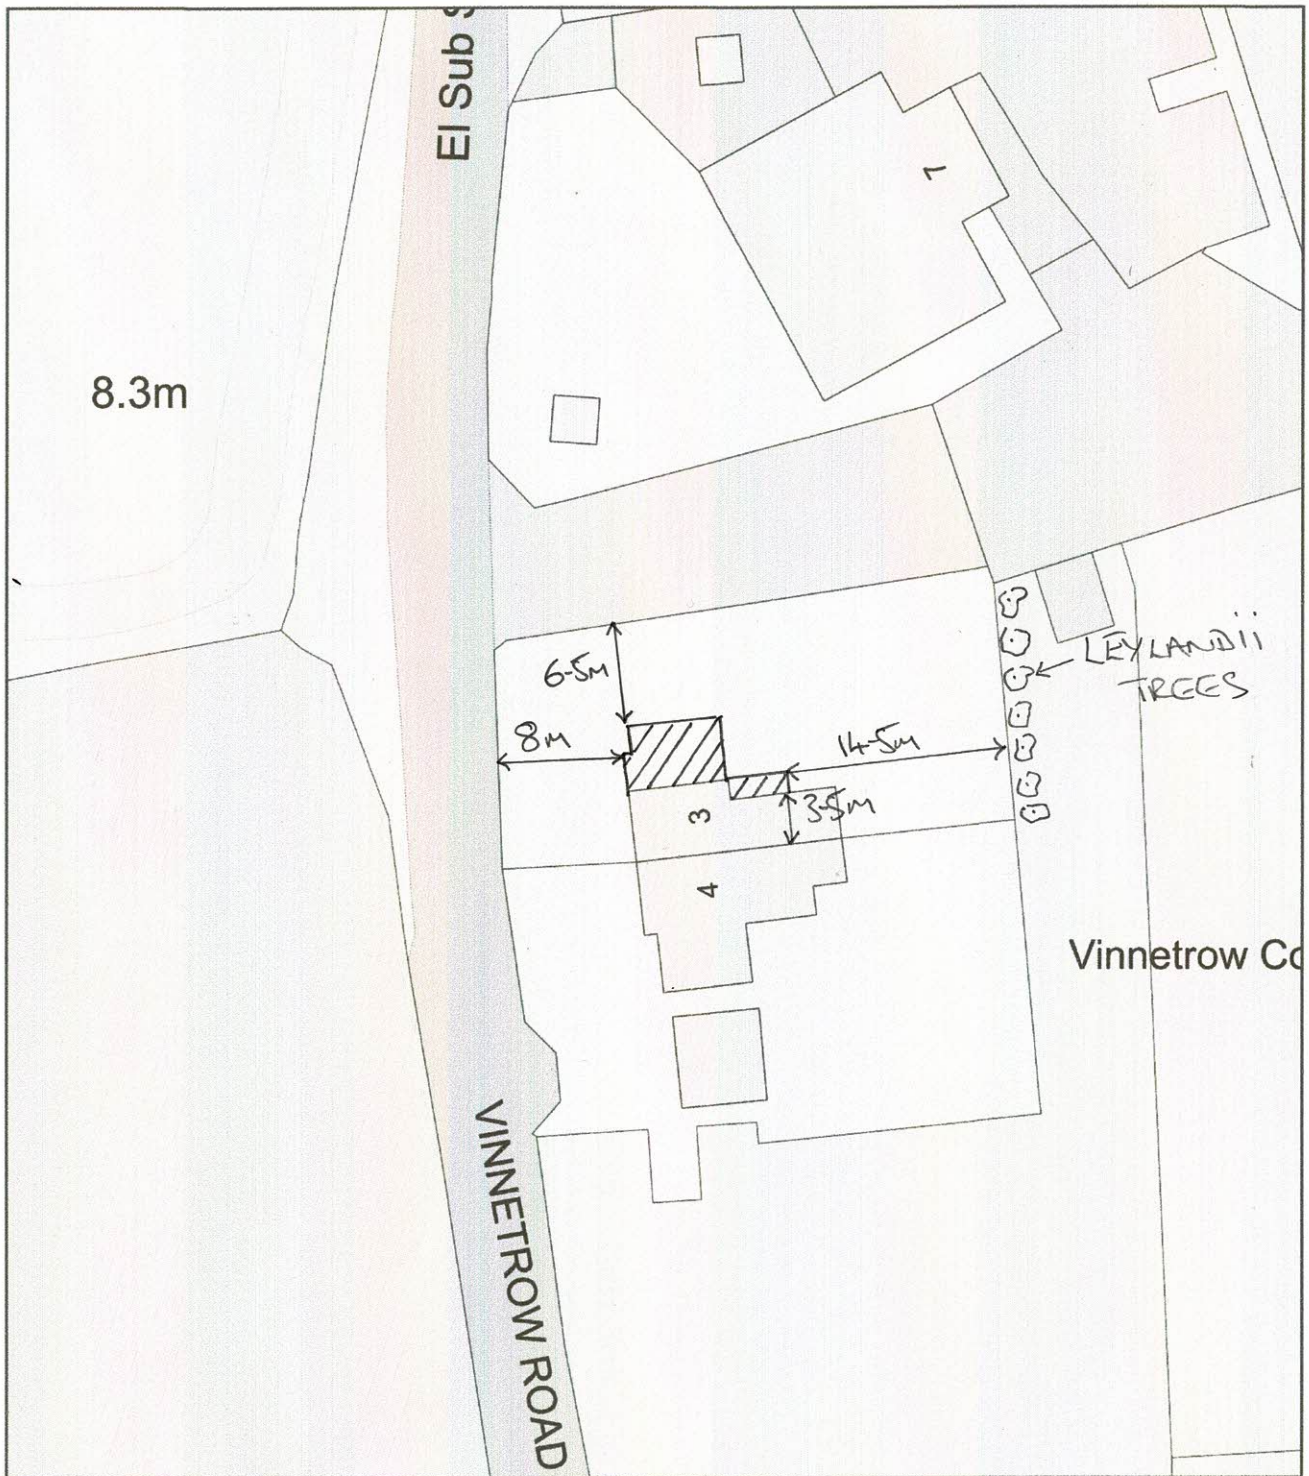

Plan Produced for: MRS. & MRS. HENSHAW

Date Produced: 18 Sep 2023

Plan Reference Number: TQRQM23261173354892

Scale: 1:500 @ A4