



PROPOSED FLOORPLANS

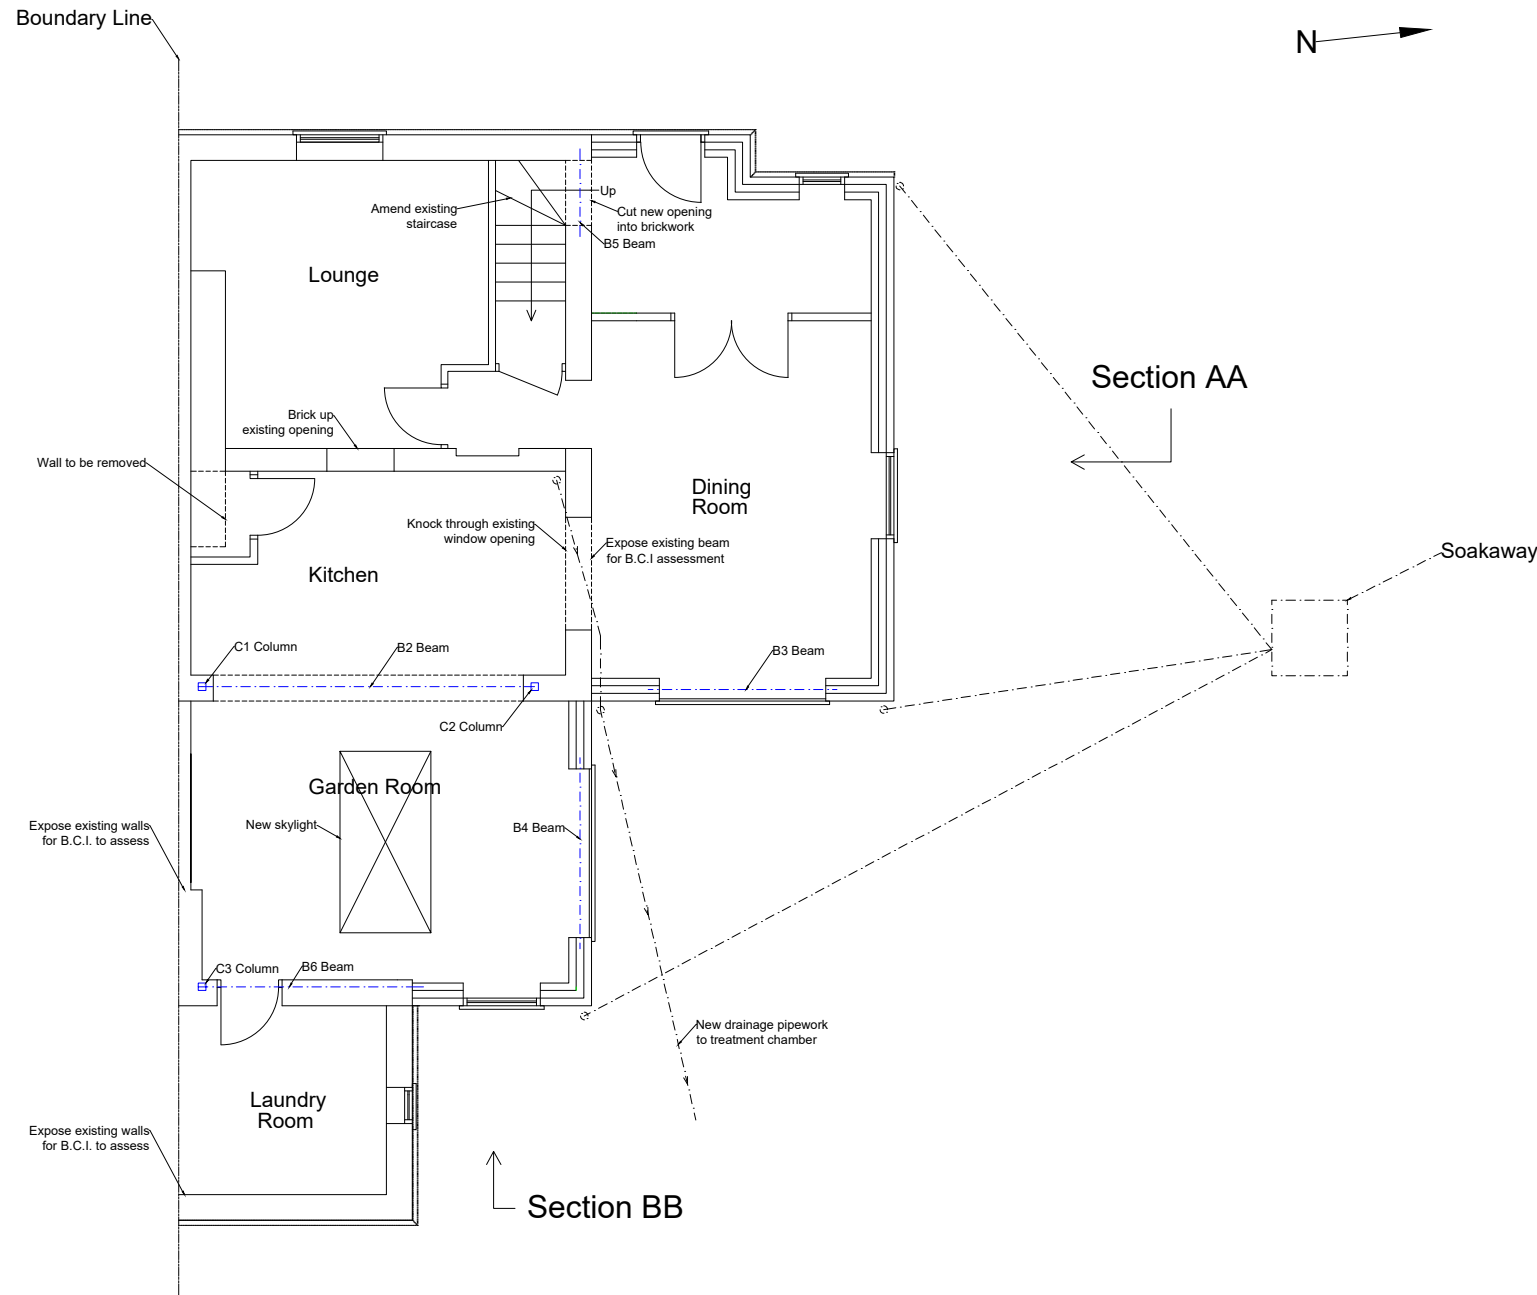

GROUND FLOOR

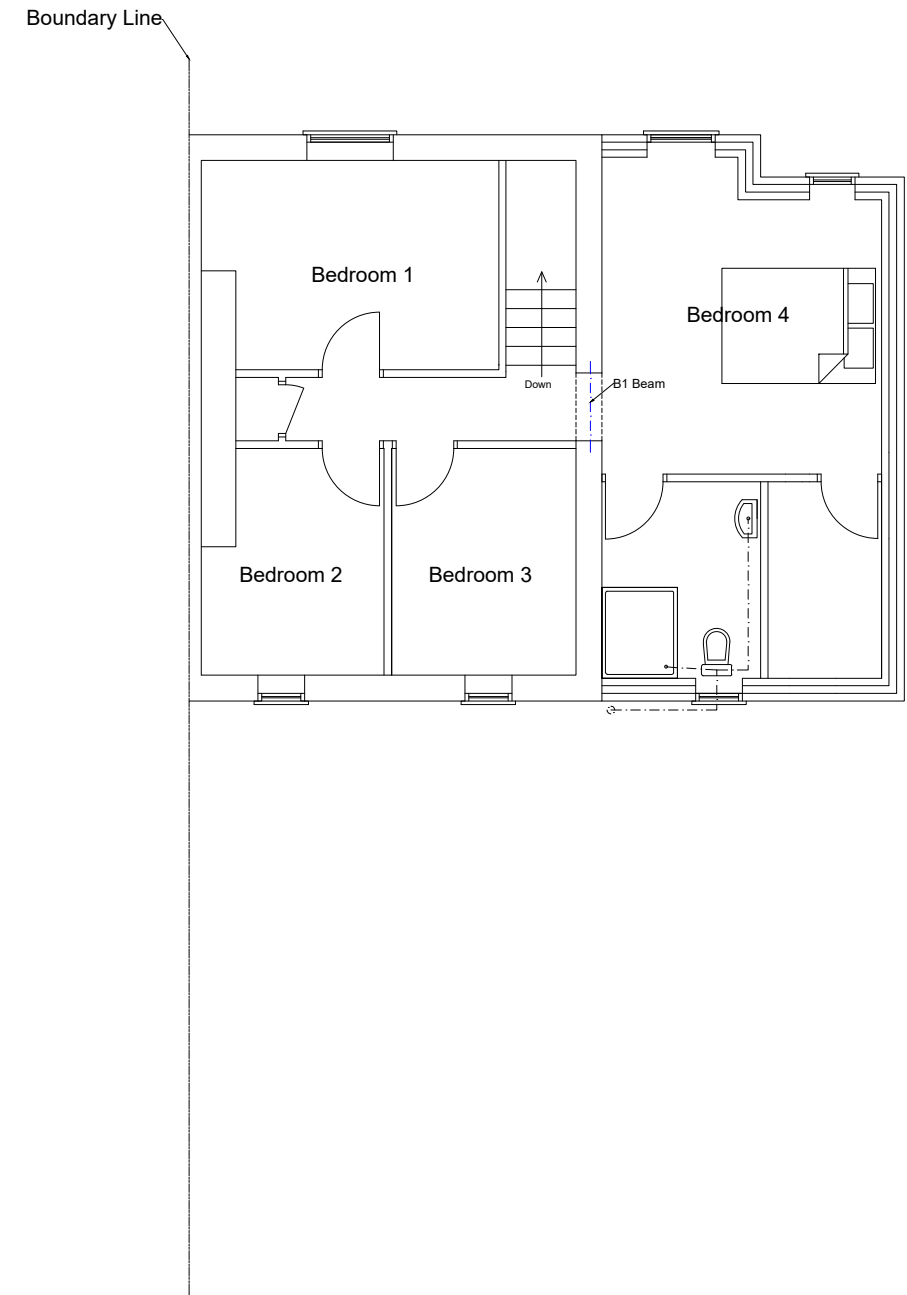

FIRST FLOOR



SCALE 1:100

This drawing is for the purpose of planning and building control. Do not scale from this drawing for construction. The builder is responsible for checking on site all dimensions and relevant information prior to the commencement of work
 PLAN2BUILDSUSSEX.CO.UK
 TEL: 01243 26 73 25

Mr. & Mrs. Henshaw
 3 Vinnetrow Cottages
 Runcton, West Sussex, PO20 1QH
 PROPOSED FLOORPLANS
 Date; Sept 2023 Scale 1:100 Dwg.no PR.FP. 01