



NOTES:
 This drawing has been produced solely for PLANNING/DESIGN.
 Do not scale from this Drawing except for planning purposes.
 Any drainage shown is presumed and to be checked on site
 before commencement of works.
 This drawing is the copyright of MF Designs Ltd.

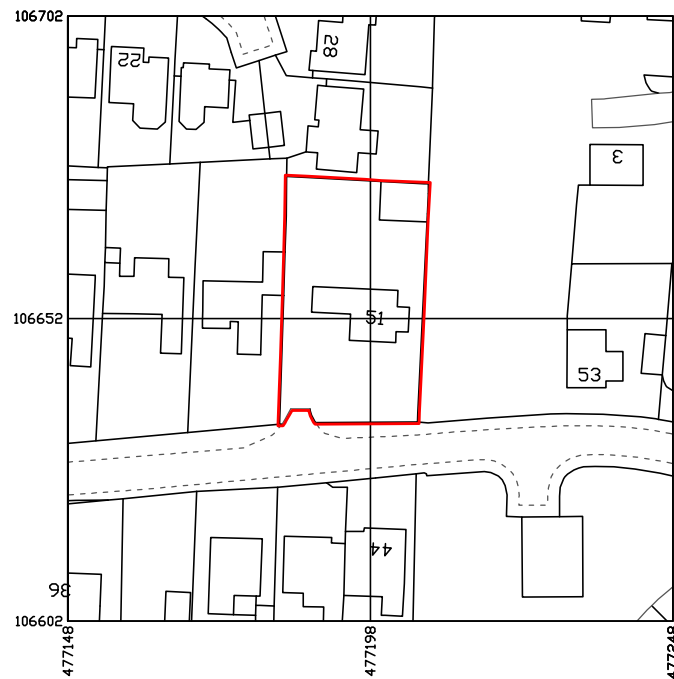

Produced on 11 April 2023 from the Ordnance Survey National Geographic Database and incorporating surveyed revision available at this date.
 This map shows the area bounded by 477148 106602, 477248 106602, 477148 106702, 477148 106602
 Crown copyright and database rights 2023 OS 100054135. Supplied by copla ltd trading as UKPlanningMaps.com a licensed Ordnance Survey partner (OS 100054135).
 Data licence expires 11 April 2024. Unique plan reference: vic//934059/1260330

Location

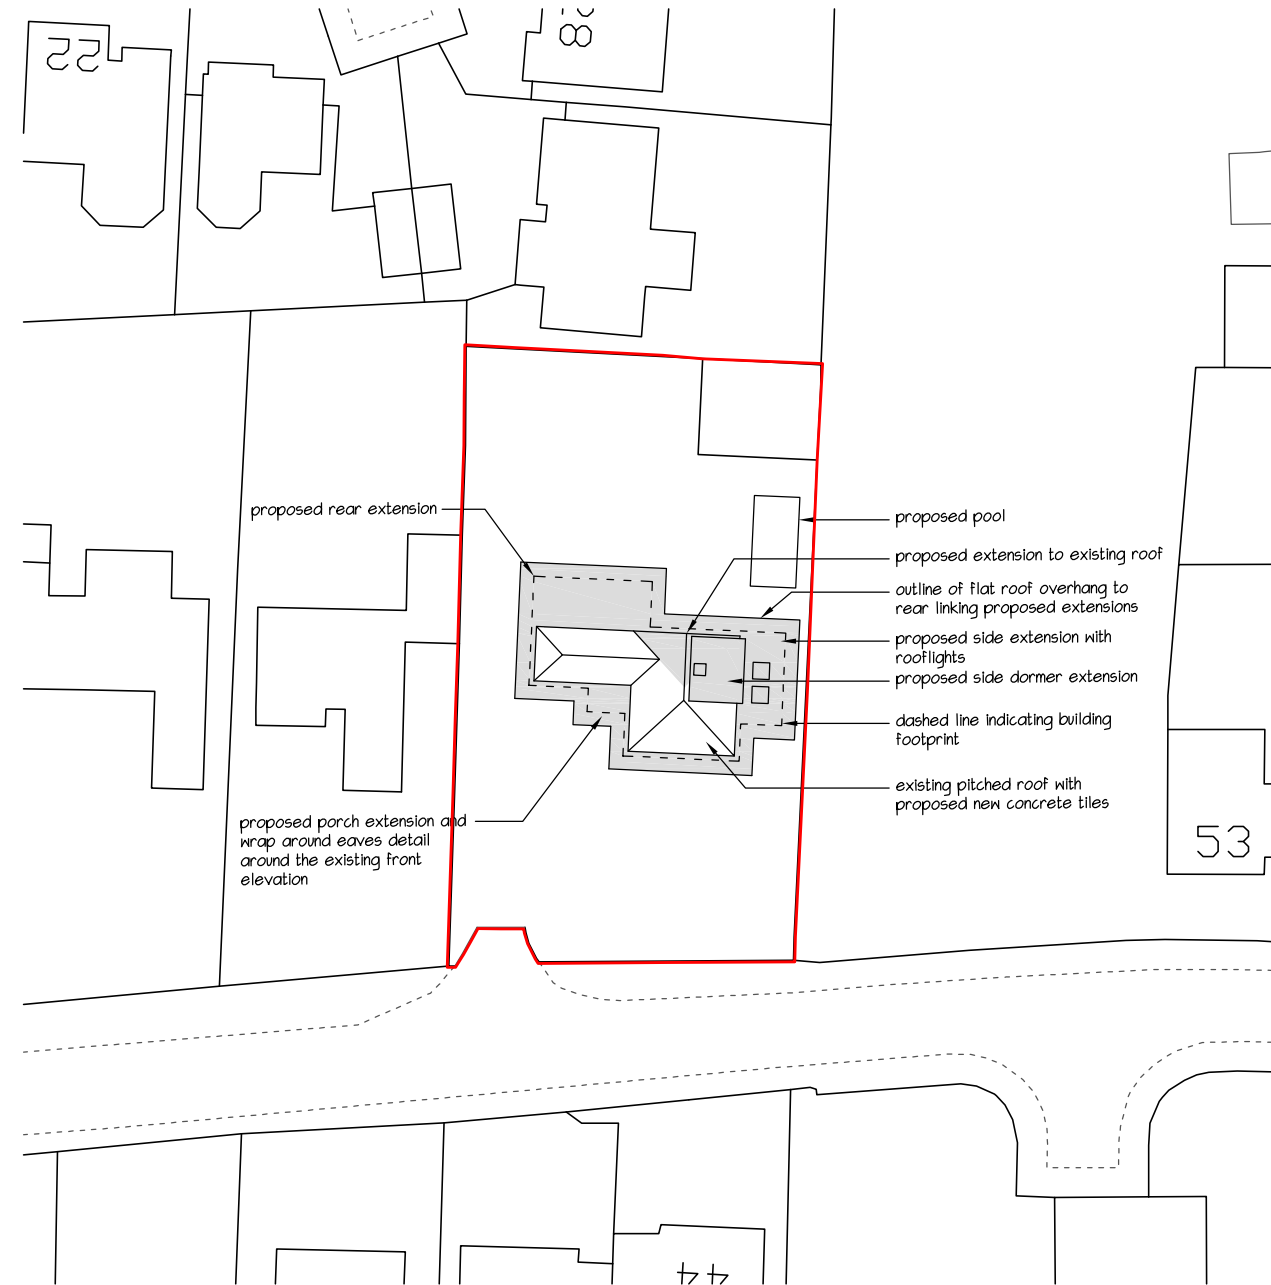

Block

B: 14/11/2023 - Roof conversion/extension with side dormer window
 A: 15/09/2023 - western side extension omitted/wrap around eaves to entire bungalow

mf designs ltd

Chartered Architects



36 Grove Road • Havant • Hampshire • PO9 1AR

t/f 02392 470967

Director: Martin Farrer RIBA • Co Registration No.4507379

e admh@mfdesigns.org.uk

Date: April 2023

Job No: 3315

Scale: 1:1250/500

Drg No: P_03 B



(single storey extensions as approved under application SB/23/00937/DOM)

EXTENSION & ALTERATIONS - 51 Breach Avenue, Southbourne. PO10 8NB