



0 2 4 6 8 10

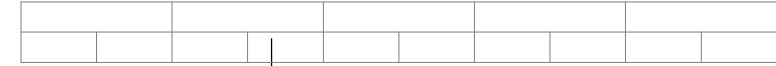

PHYSICAL SCALE IN METERS @ 1:100

NOTES:
This drawing has been produced solely for PLANNING/DESIGN.
Do not Scale from this Drawing except for planning purposes.
Any drainage shown is presumed and to be checked on site
before commencement of works.
This drawing is the copyright of MF Designs Ltd.

GARDEN ROOM

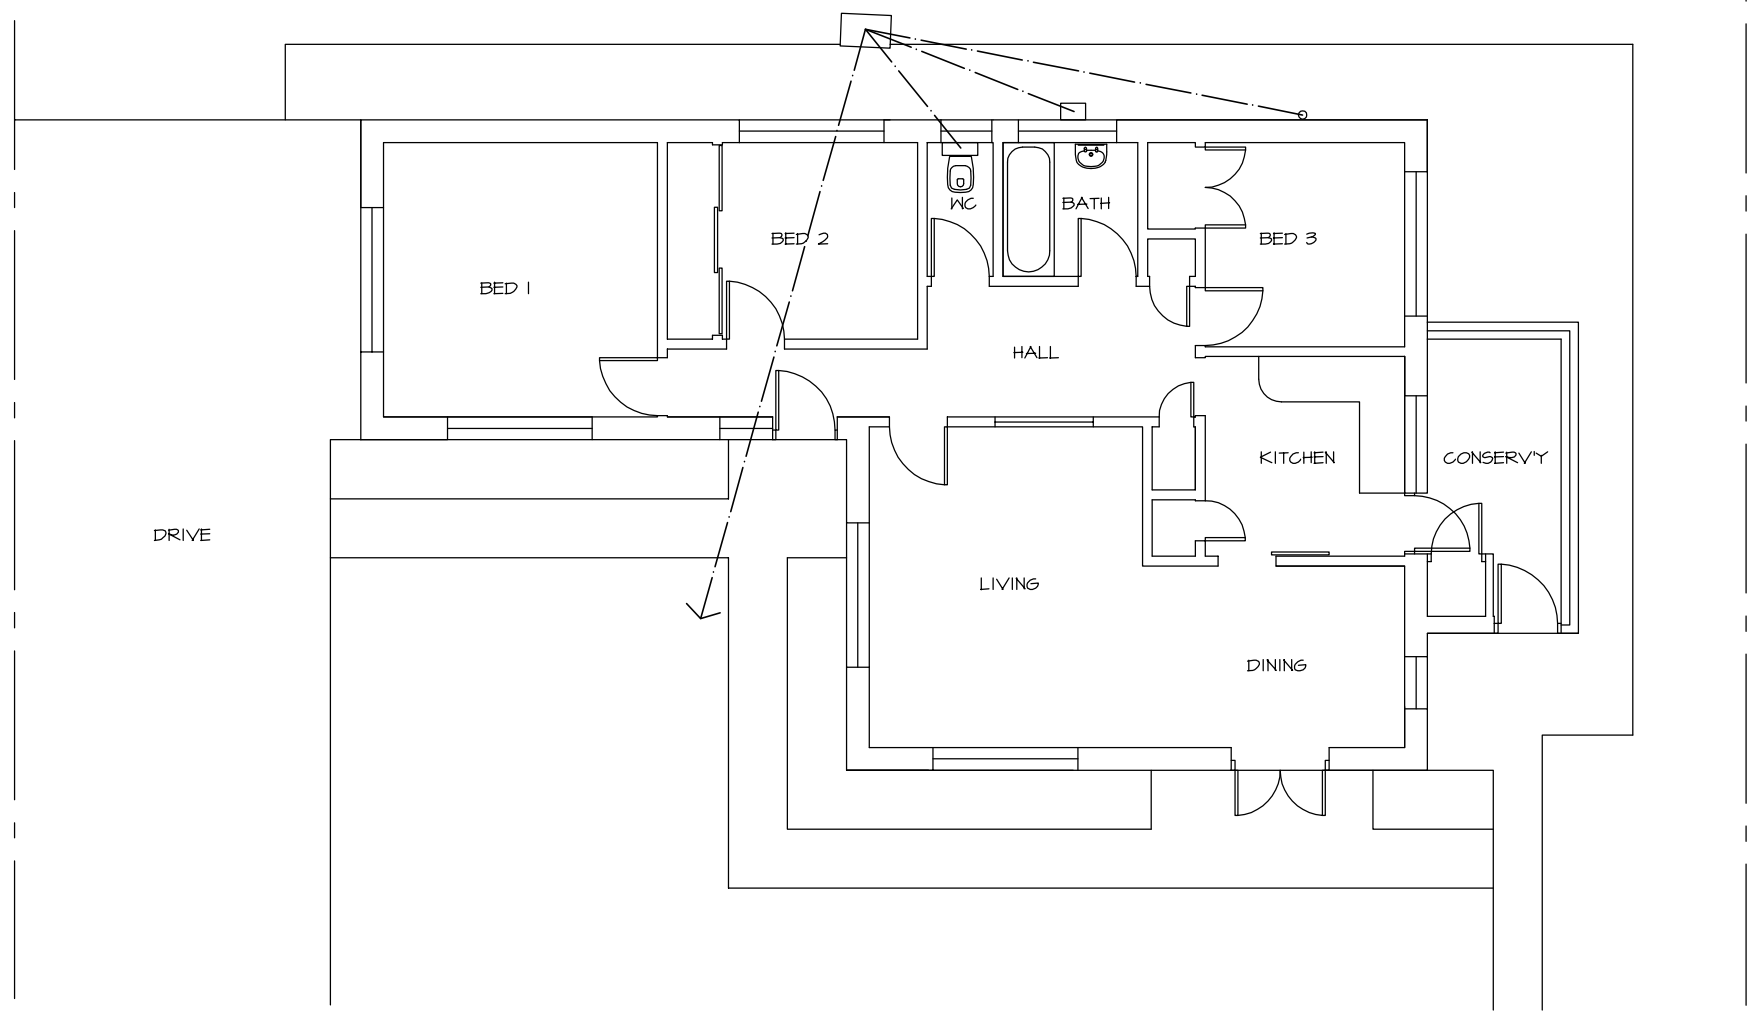

NORTH

Existing Ground

EXISTING SURVEY - 51 Breach Avenue, Southbourne. PO10 8NB

mf designs ltd



Chartered Architects

36 Grove Road • Havant • Hampshire • PO9 1AR t/f 02392 470967
Director: Martin Farrer RIBA • Co Registration No.4507379 e admh@mfdesgns.org.uk

Date: March 2023 Job No: 3315
Scale: 1:100 Drg No: EX_01