


NOTES:
 This drawing has been produced solely for PLANNING/DESIGN.
 Do not Scale from this Drawing except for planning purposes.
 Any drainage shown is presumed and to be checked on site
 before commencement of works.
 This drawing is the copyright of MF Designs Ltd.



Proposed Cross Section Plan of Pool (North)

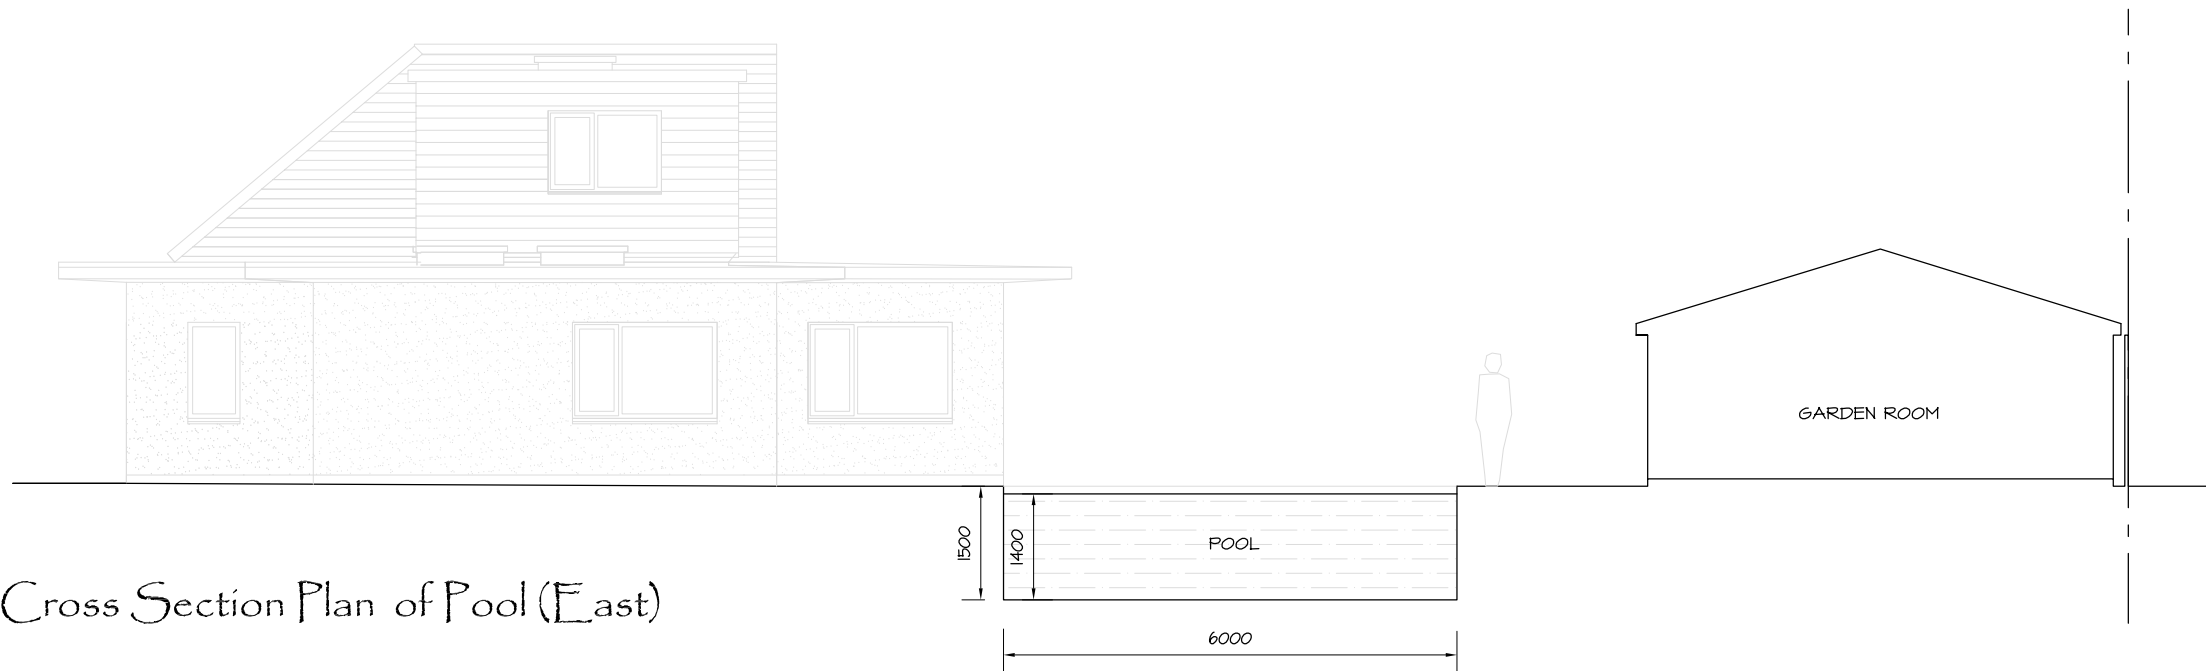

Proposed Cross Section Plan of Pool (East)

A: 14/11/2023 - Roof conversion/extension with side dormer window

mf designs ltd



Chartered Architects

36 Grove Road • Havant • Hampshire • PO9 1AR

t/f 02392 470967

Director: Martin Farrer RIBA • Co Registration No.4507379

e admh@mfdesigns.org.uk

Date: May 2023

Job No: 3315

Scale: 1:100

Drg No: P_05 A